
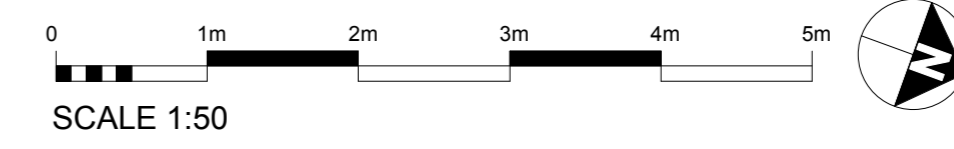


EXISTING GROUND FLOOR PLAN
Scale 1:50

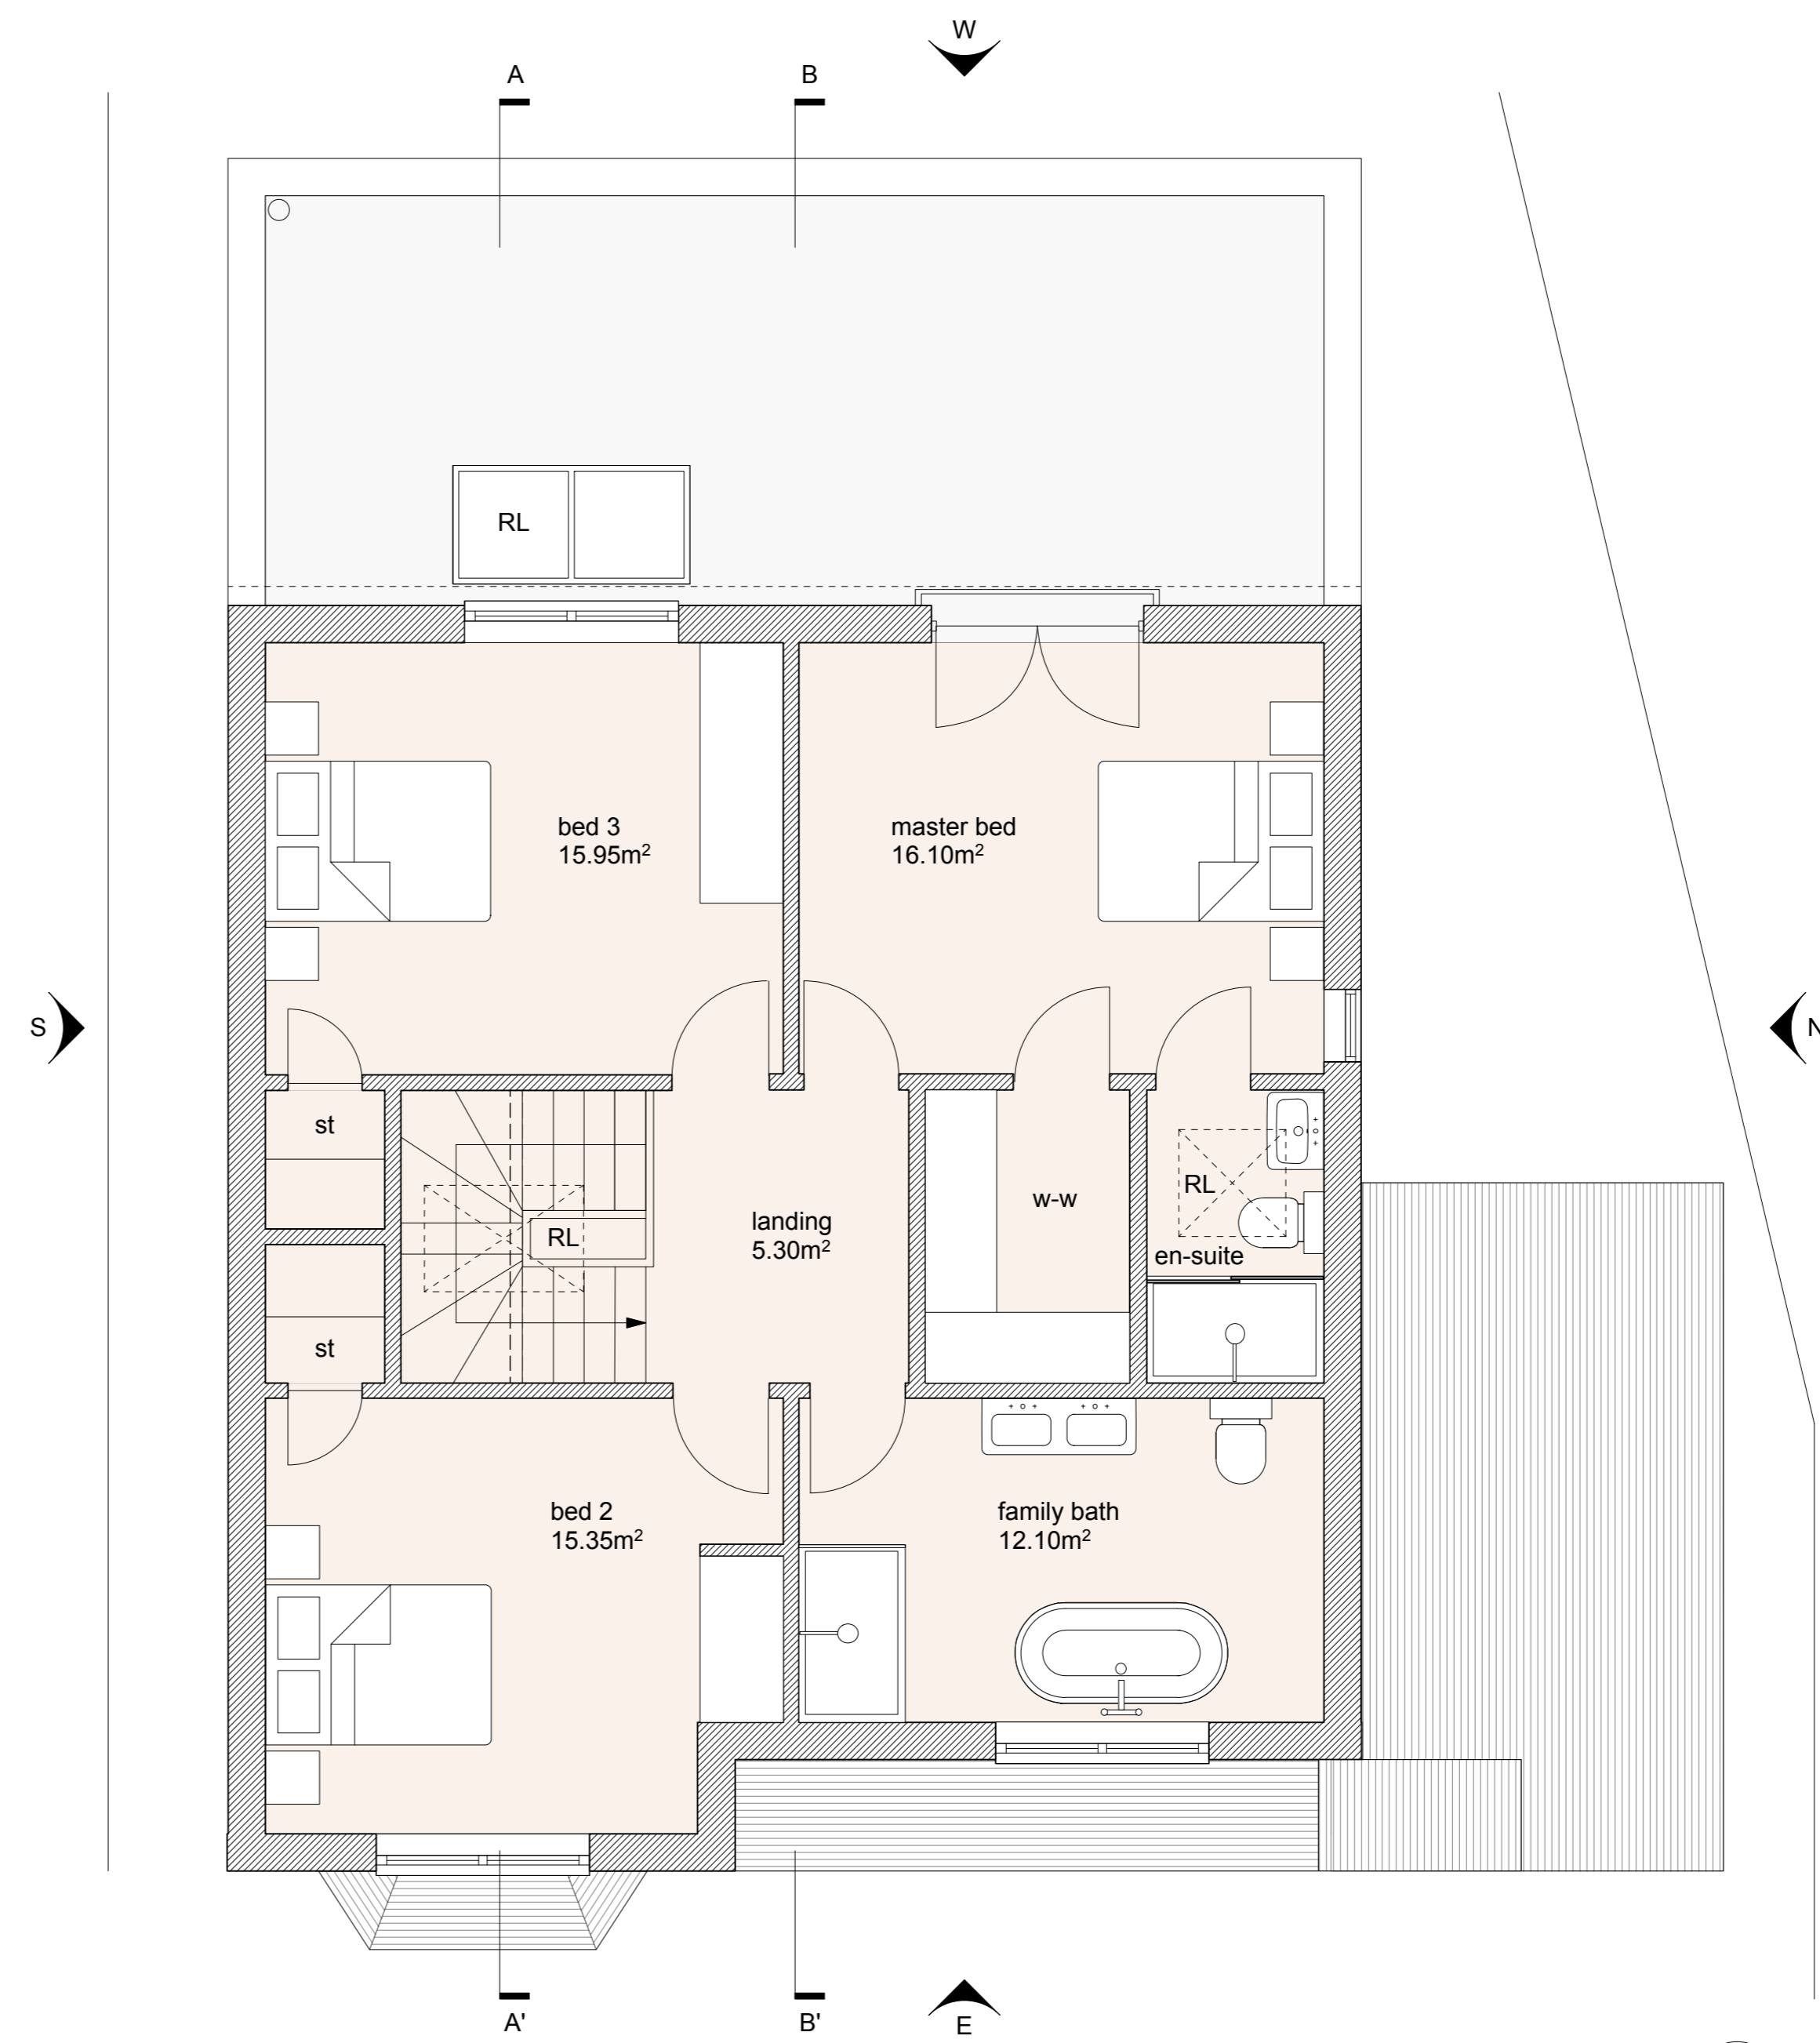

PROPOSED FIRST FLOOR PLAN
Scale 1:50

notes:

amendments:



Studio 5 | English Close | Hove | BN3 7ET
T: 01273 736217 E: info@felceandguy.co.uk

project: EXTENSION TO PROVIDE ROOMS ON GROUND FLOOR LEVEL AND WITHIN ROOF AREA

location: 15 ERRINGHAM ROAD
Shoreham-by-Sea
BN43 5NQ

client: LEE POLLARD

drawing: PROPOSED FLOOR PLANS

scale: 1:50 page: A1
drawn by: MM checked by: AW

date: OCT 2017 drawing number: 2740/100 revision: -

© Felce & Guy Partnership LLP