

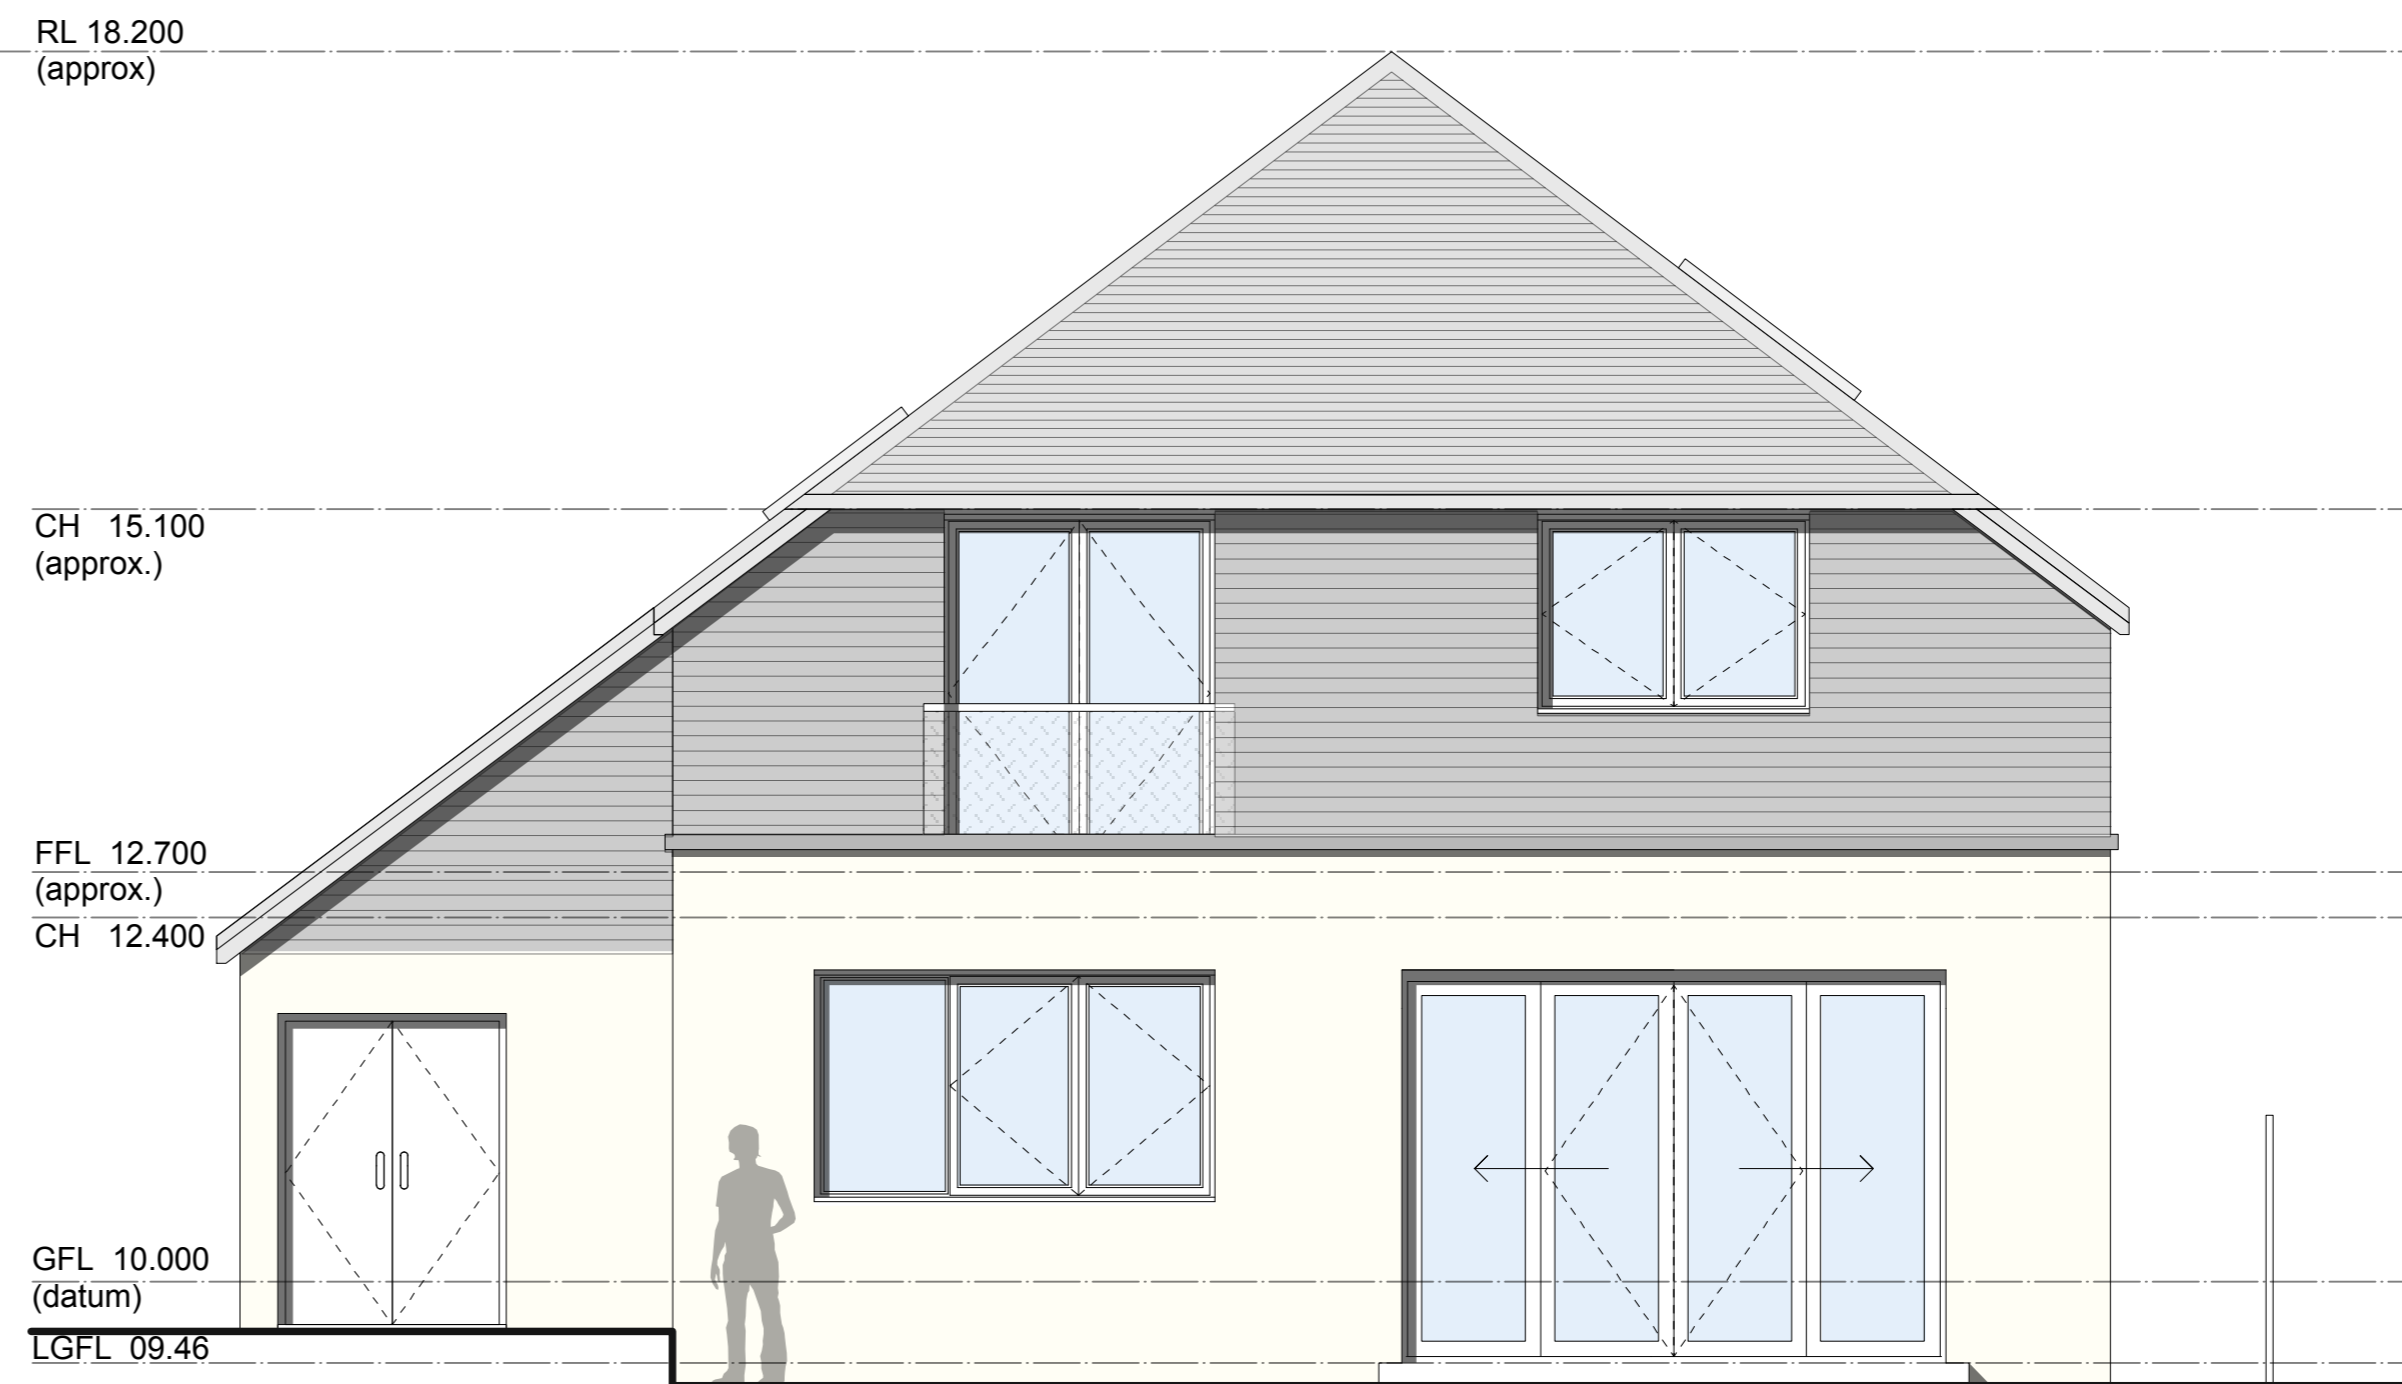
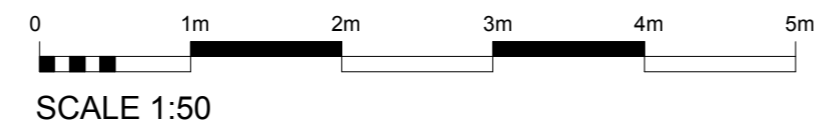




SOUTH ELEVATION  
Scale 1:50

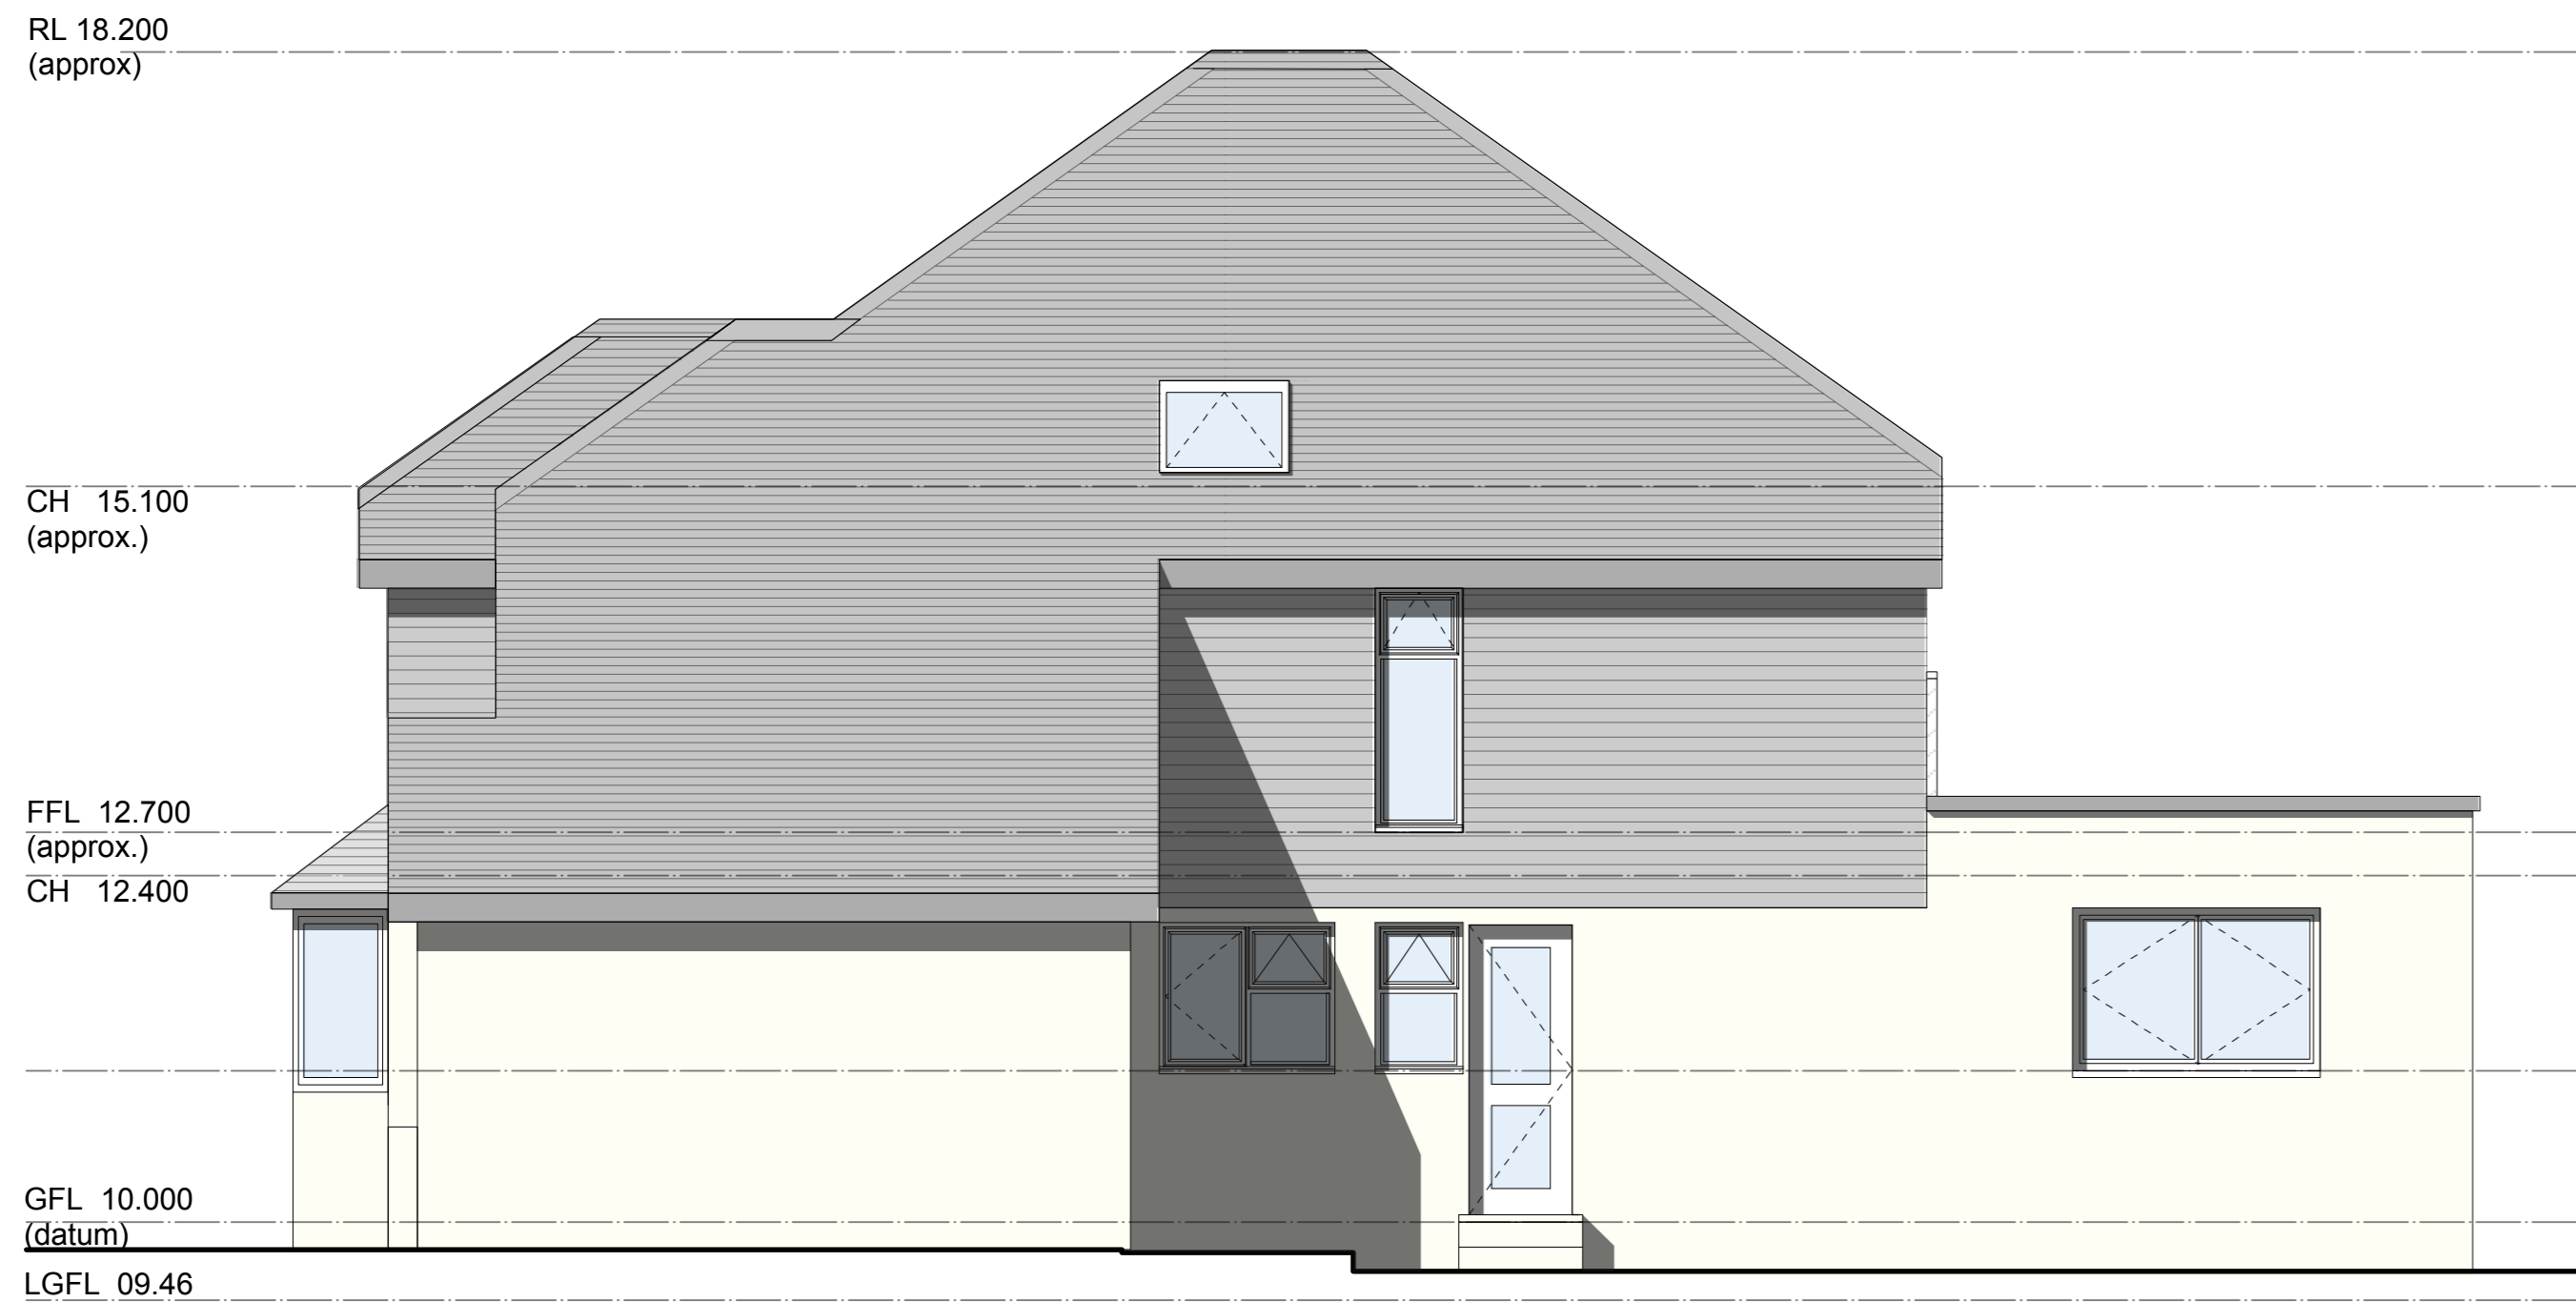


WEST (BACK) ELEVATION  
Scale 1:50

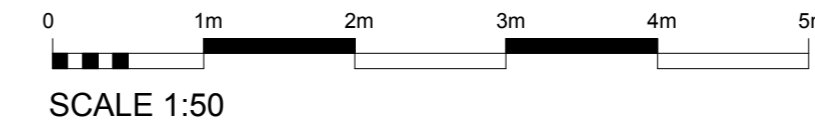


NORTH ELEVATION  
Scale 1:50

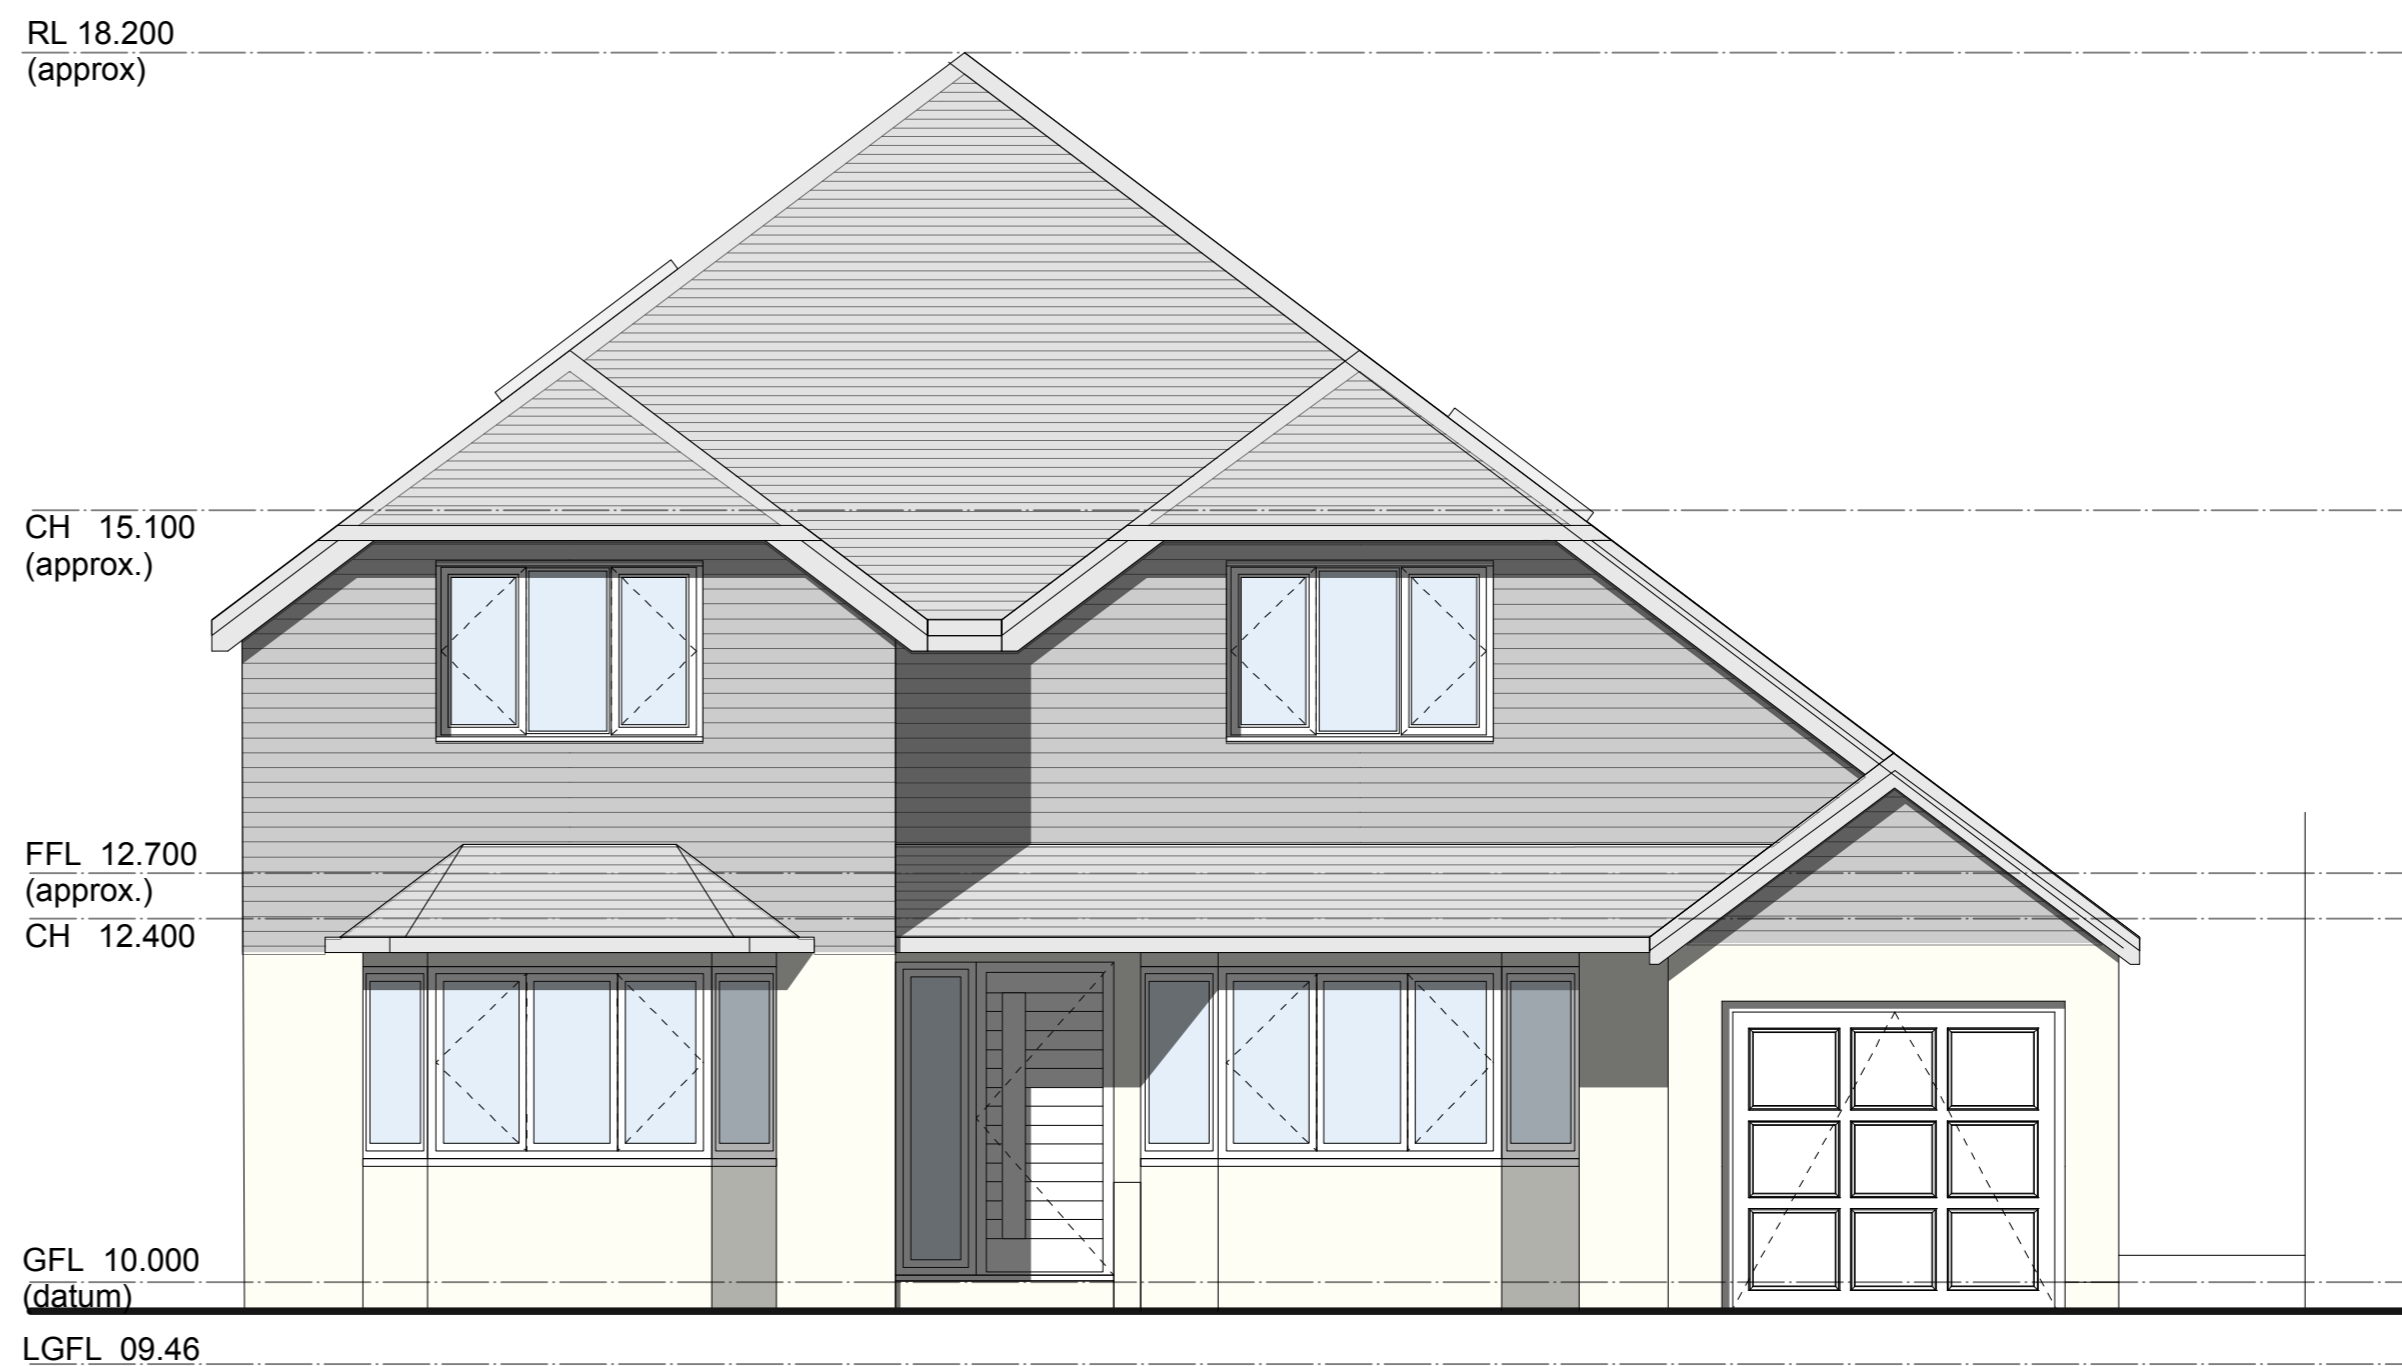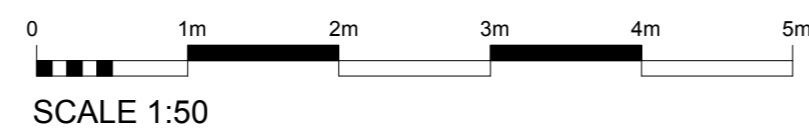

EAST (FRONT) ELEVATION  
Scale 1:50

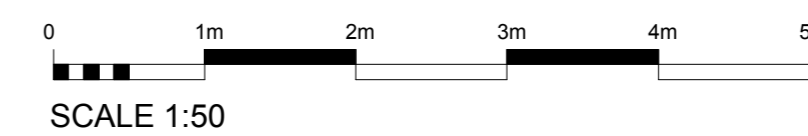

notes:

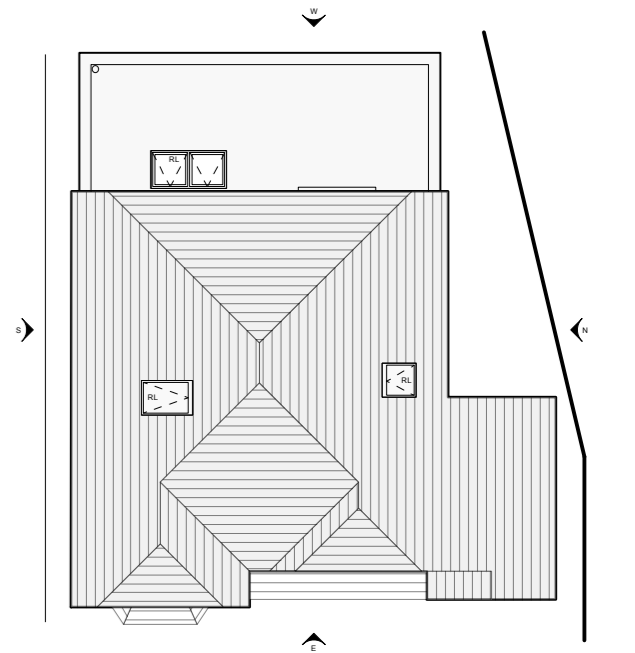

amendments:

**Felce & Guy Partnership LLP**  
Architects

Studio 5 | English Close | Hove | BN3 7ET  
T: 01273 736217 E: info@felceandguy.co.uk

project: EXTENSION TO PROVIDE ROOMS  
ON GROUND FLOOR LEVEL AND  
WITHIN ROOF AREA

location: 15 ERRINGHAM ROAD  
Shoreham-by-Sea  
BN43 5NQ

client: LEE POLLARD

drawing: PROPOSED ELEVATIONS

scale: 1:50 page: A1

drawn by: MM checked by: AW

date: OCT 2017 drawing number: 2740/200 revision: -

© Felce & Guy Partnership LLP