


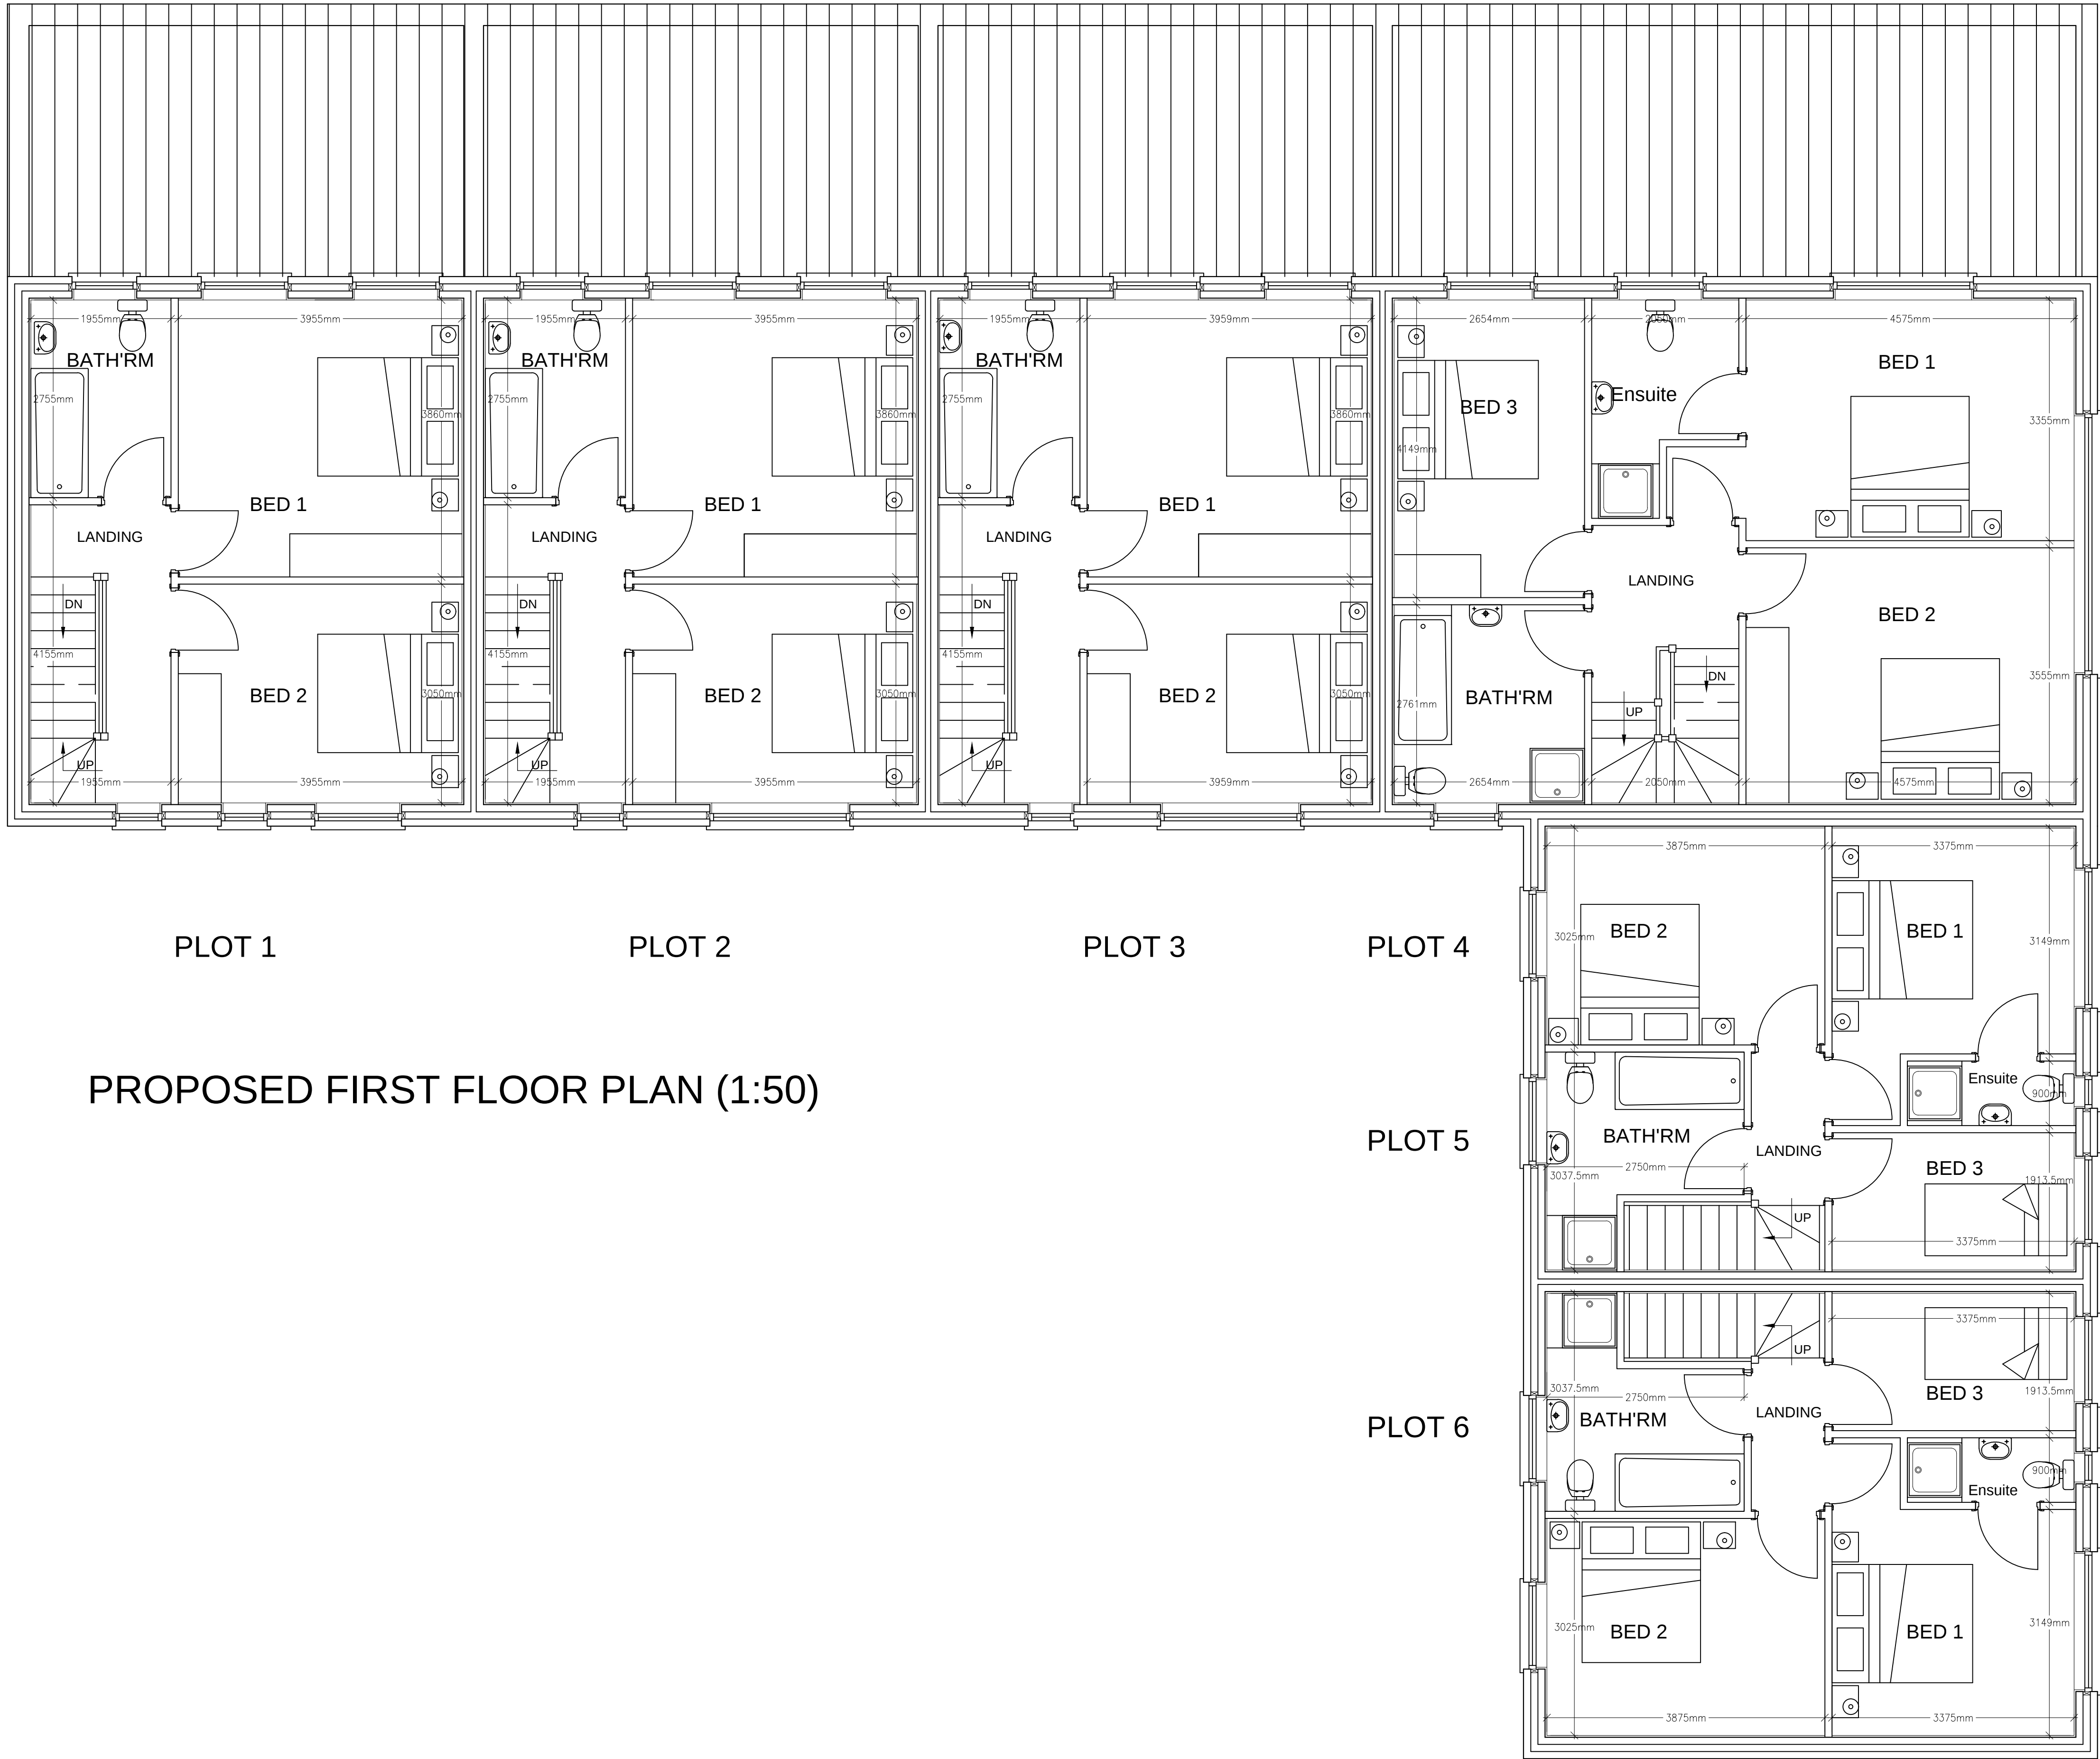

PROPOSED FIRST FLOOR PLAN (1:50)

Amendments			
Title			
CONSTRUCTION OF 6 NEW DWELLINGS TO SITE OF FORMER BOLTON OPEN GOLF COURSE, LONGSIGHT LANE, HARWOOD, BOLTON~			
Client			
FIRST CHOICE CONSTRUCTION LIMITED			
Dwg. No.			
21/1267/202B – PROPOSED FIRST FLOOR LAYOUT PLANS			
Date	Plot Scale	Drawn by	Status
19.04.2021	A1@1:50	JPE	ISSUE
JPE CONSULTANCY LIMITED ARCHITECTURAL DESIGN & PLANNING 9 Woodend Drive, Stalybridge, Cheshire, SK15 2SF Telephone 07875 627 988 jpe@jpeconsultancy.co.uk			