


Ground Floor Plan 1:50

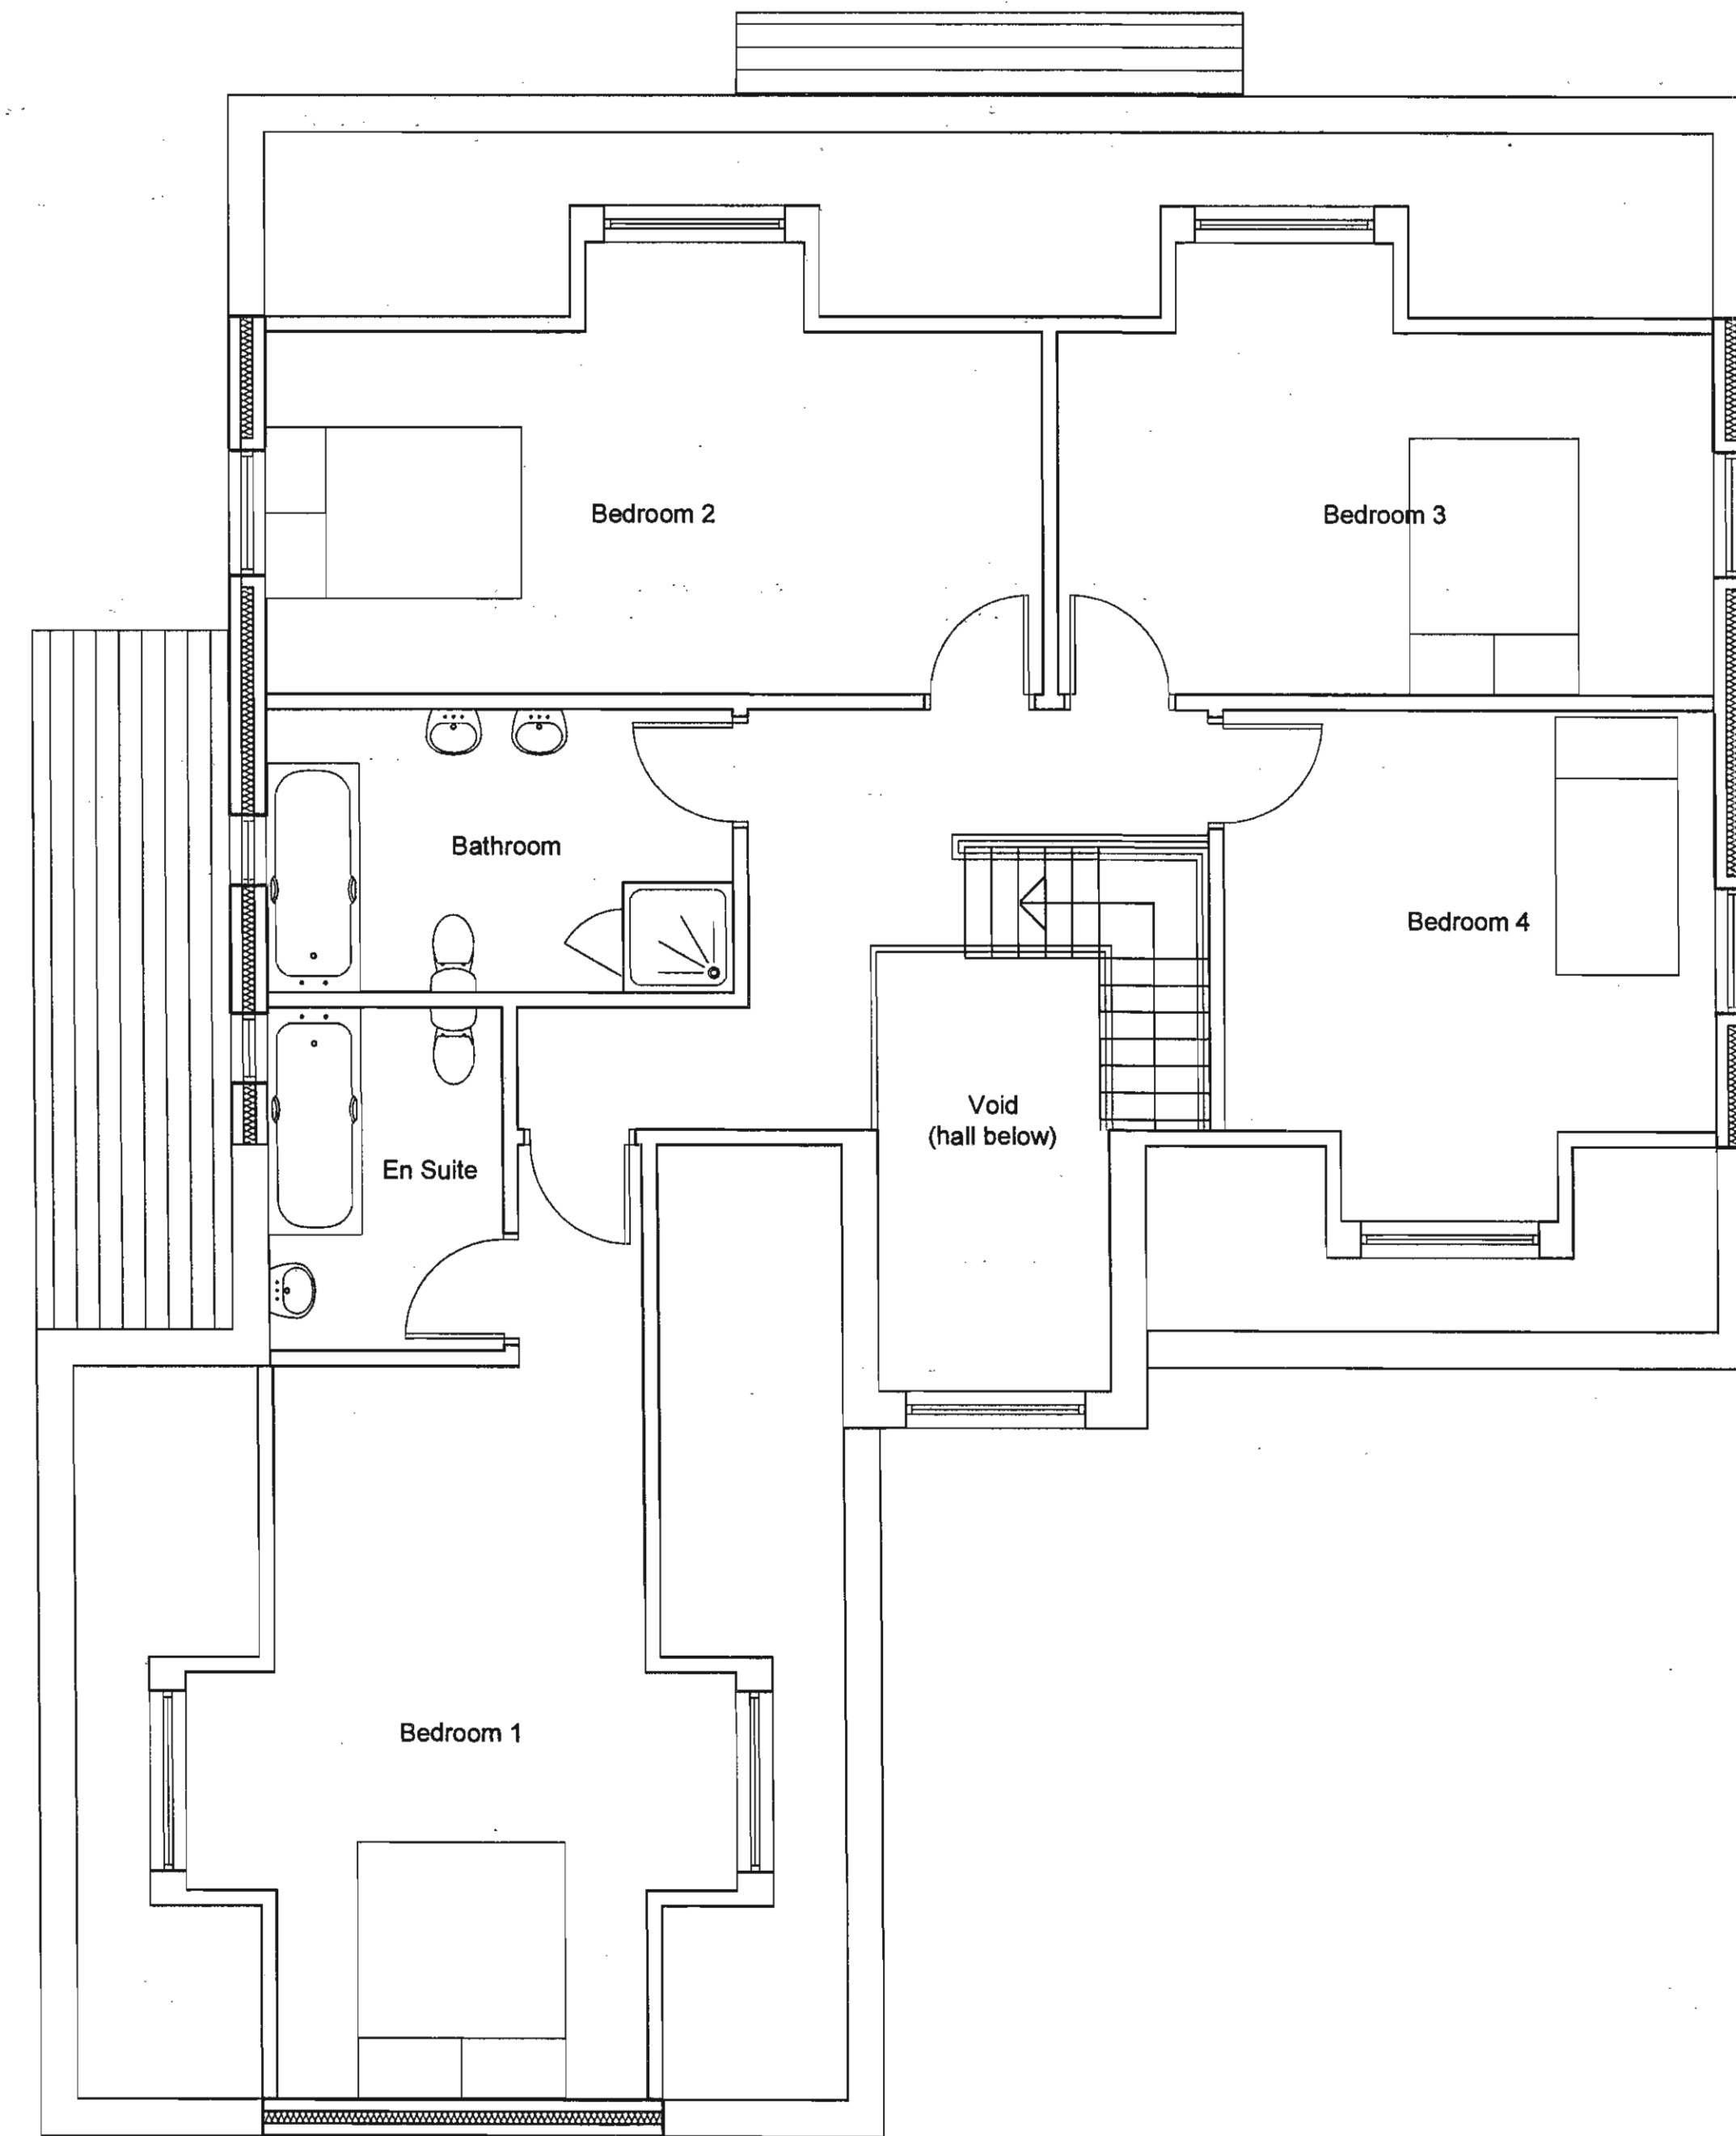

First Floor Plan 1:50

Notes

Drawing Issue Purpose:
 100 Series - Preliminary
 200 Series - Planning Application
 300 Series - Building Regulations
 400 Series - Tender
 500 Series - Construction
 600 Series - As Built

© This drawing is copyright and must not be reproduced or used for any other purpose without the permission of LHL Group Ltd. Figured dimensions only to be taken from this drawing. Do not scale. If in doubt ask.

SIGNIFICANT RISKS OR UNUSUAL HAZARDS IDENTIFIED ON THIS DRAWING ARE:



Ref	Risk/Hazard

DONCASTER METROPOLITAN BOROUGH COUNCIL
 Development and Planning

GRANTED

Rev	Date	Drawn	Description	Checked

LHL Group Ltd

Building Surveyors • Architects


278 Bawtry Road Bessacarr Doncaster DN4 7PD
 t +44 (0)1302 866454 f +44 (0)1904 864445
 e info@hlgroup.co.uk w www.hlgroup.co.uk
 Offices in Doncaster, Harrogate, Hull, Leeds & York

Client: Mr & Mrs Taylor

Project: 103 Bawtry Road
 Doncaster

Title: Proposed Plans &
 Elevations

Scale as shown	Cad ref: G:\jobno\Draws\folder\Drawings
Drawn: NC	Checked: Date: 06/07
Drawing no. 17-F-06-201	Rev.

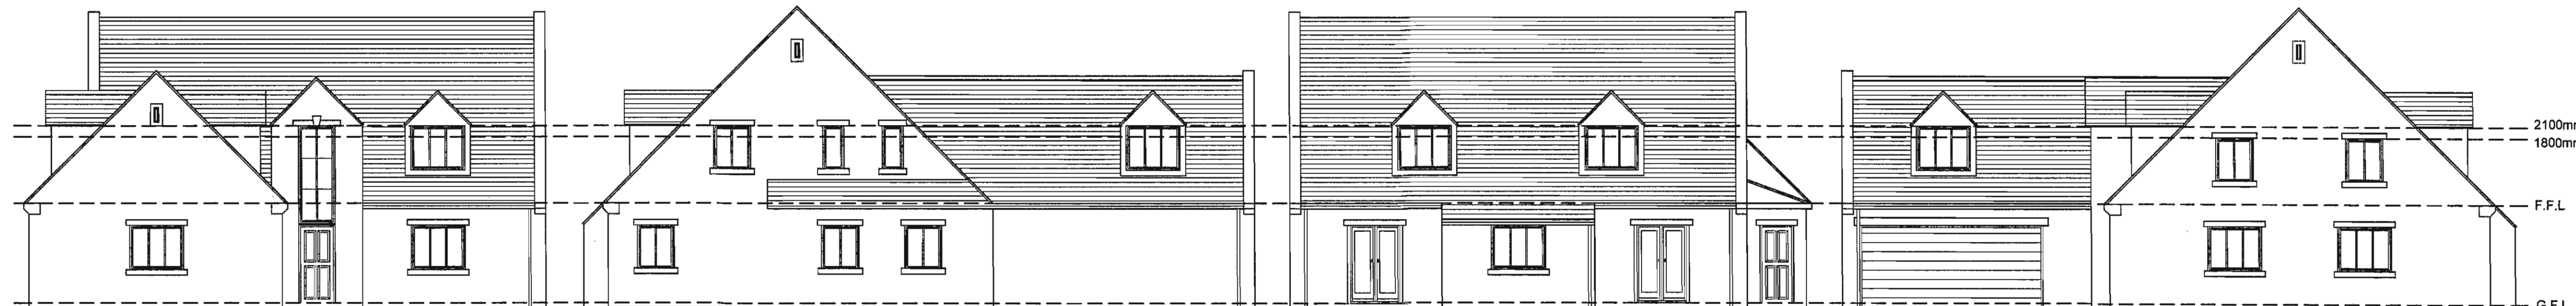

South West Elevation 1:100

North West Elevation 1:100

North East Elevation 1:100

South East Elevation 1:100