



Key To Drainage

- FOUL DRAINAGE LINE
- SURFACE WATER DRAINAGE LINE

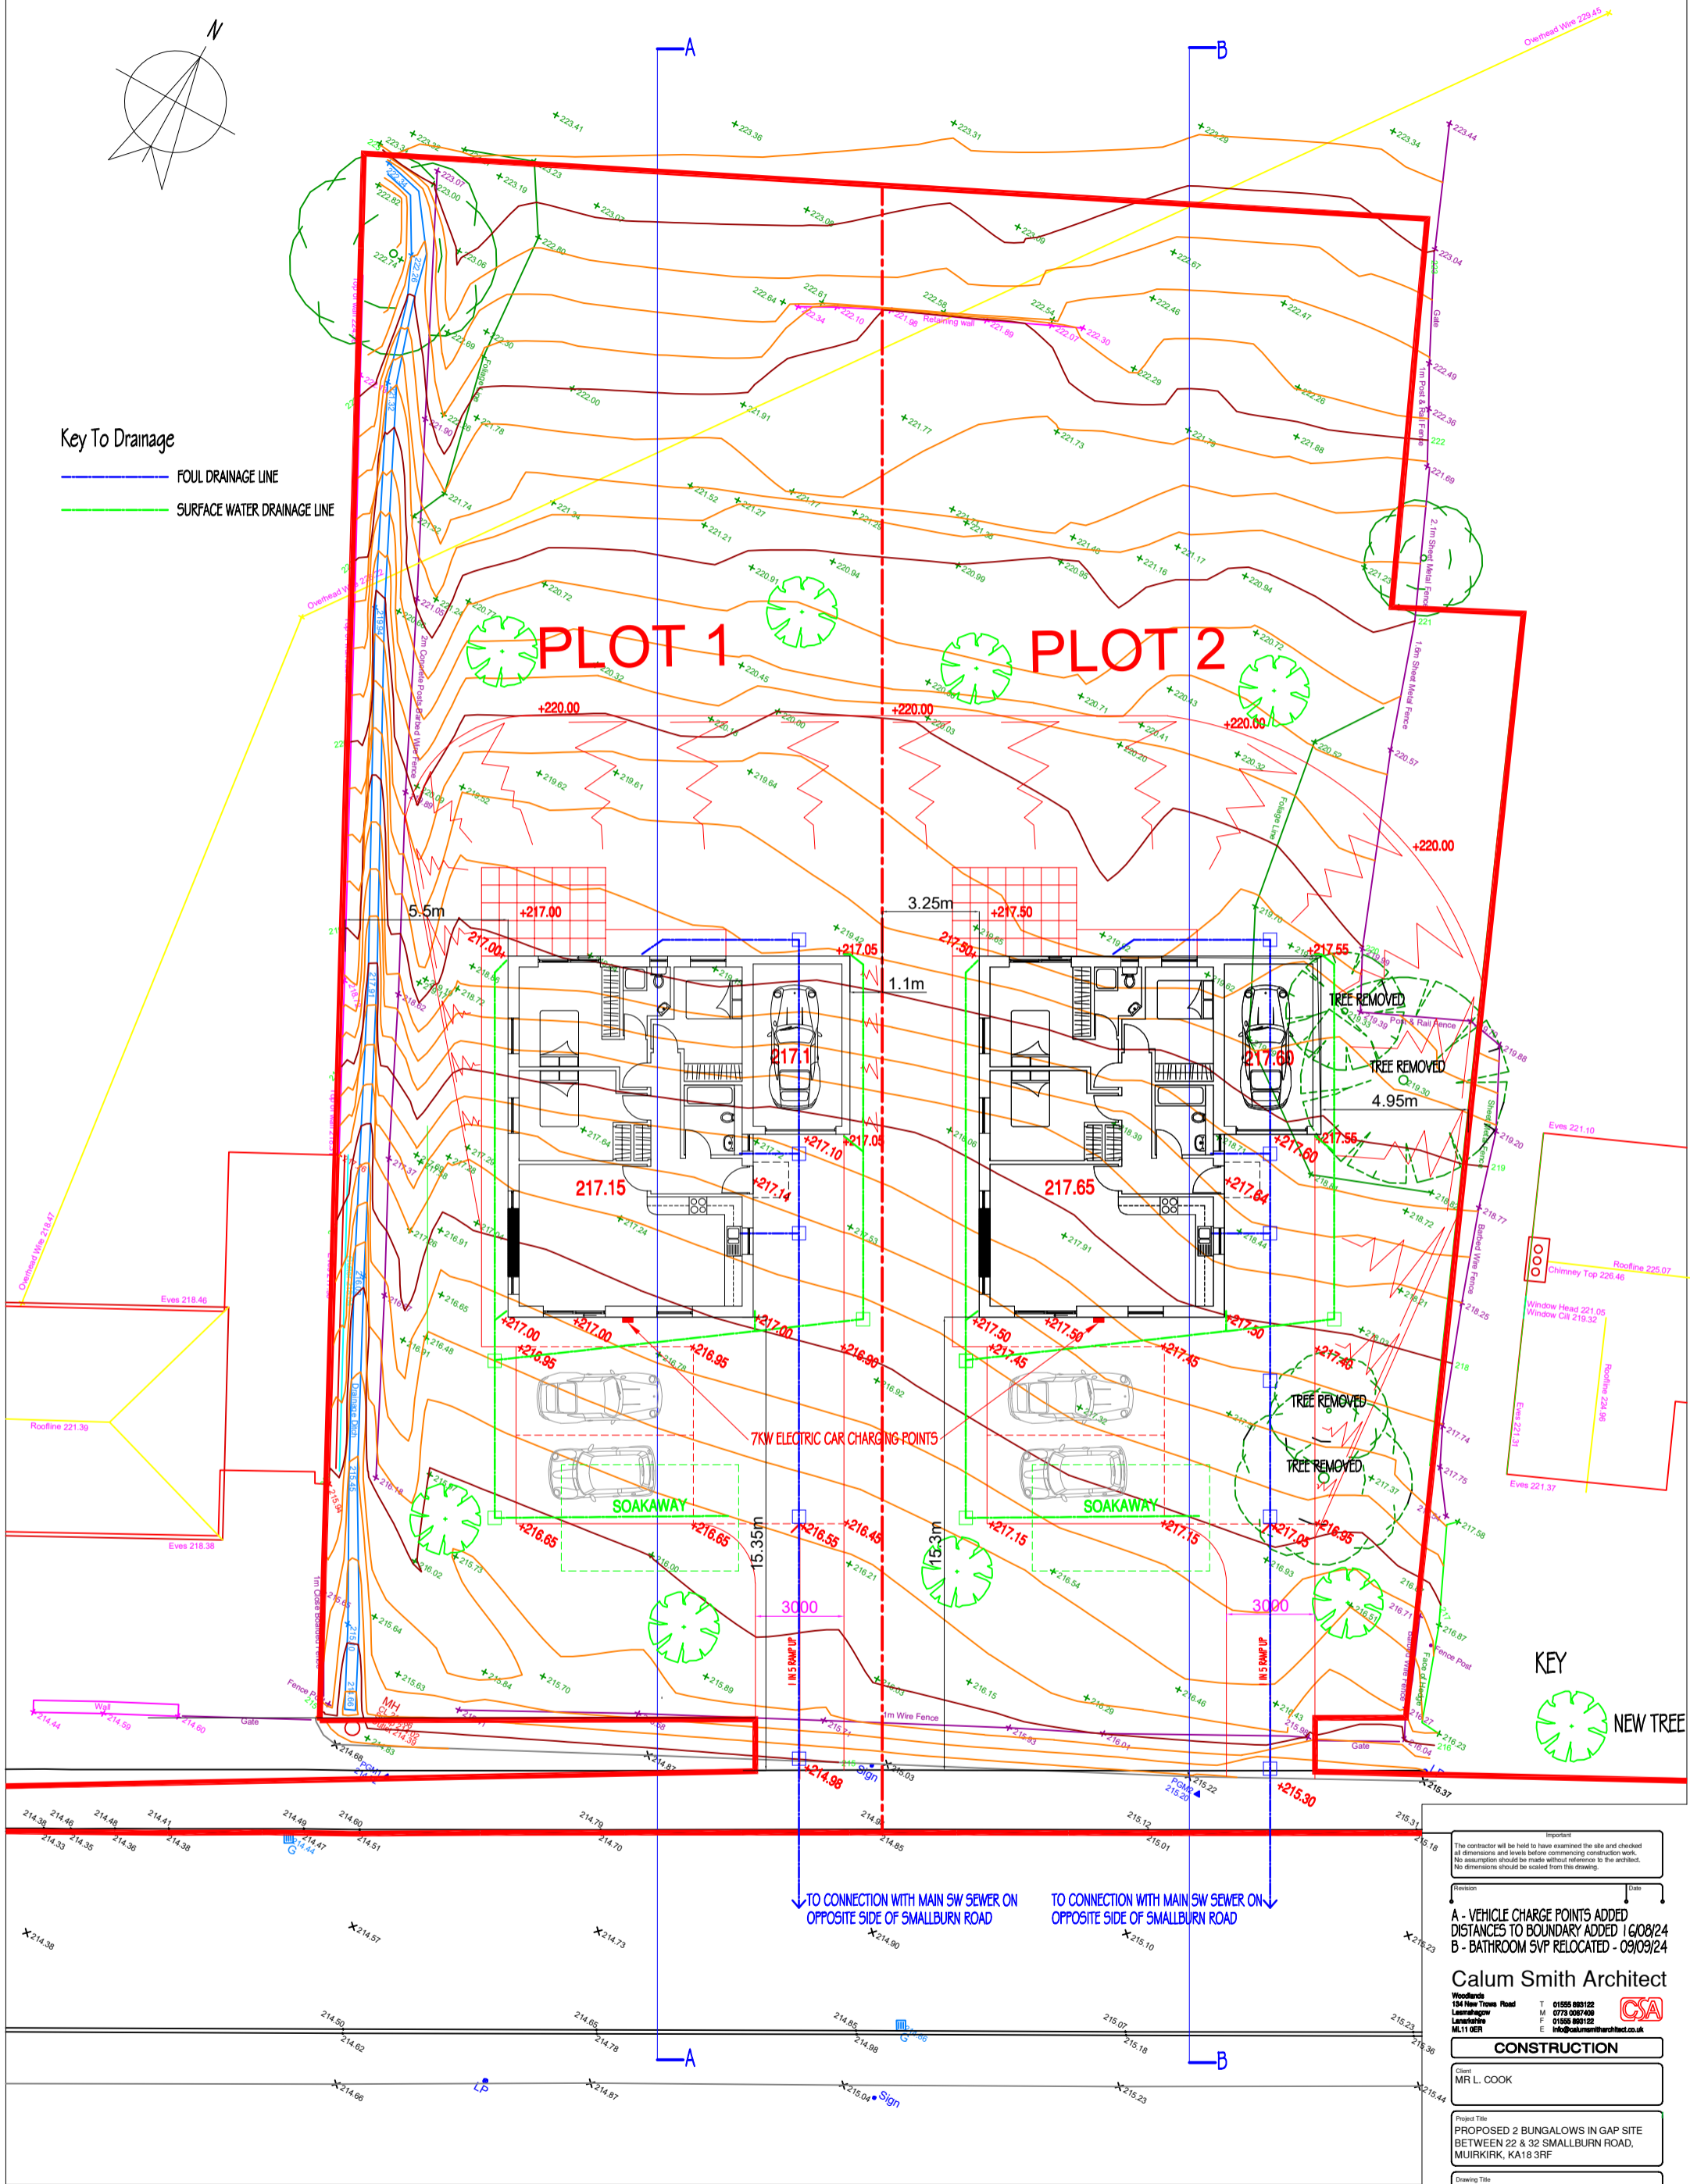

Proposed Site Plan - 1:200

 

Important
The contractor will be held to have examined the site and checked all dimensions and levels before commencing construction work. No assumption should be made without reference to the architect. No dimensions should be scaled from this drawing.

- A - VEHICLE CHARGE POINTS ADDED
- B - DISTANCES TO BOUNDARY ADDED 16/08/24
- C - BATHROOM SVP RELOCATED - 09/09/24

Calum Smith Architect
 Woodlands
 134 New Towns Road
 Lanesborough
 Leamington
 CV18 1JG
 T 01555 883122
 M 0773 0067400
 F 01555 883122
 E info@calumsmitharchitect.co.uk

CONSTRUCTION

Client: MR L. COOK

Project Title:
 PROPOSED 2 BUNGALOWS IN GAP SITE
 BETWEEN 22 & 32 SMALLBURN ROAD,
 MUIRKIRK, KA18 3RF

Drawing Title: SITE PLAN AS PROPOSED

Scale: 1:200 @ A3
 Date: MAY 2023

Job No. 378	Drawing No. 03	Rev. B
-------------	----------------	--------