




GROUND FLOOR PLAN

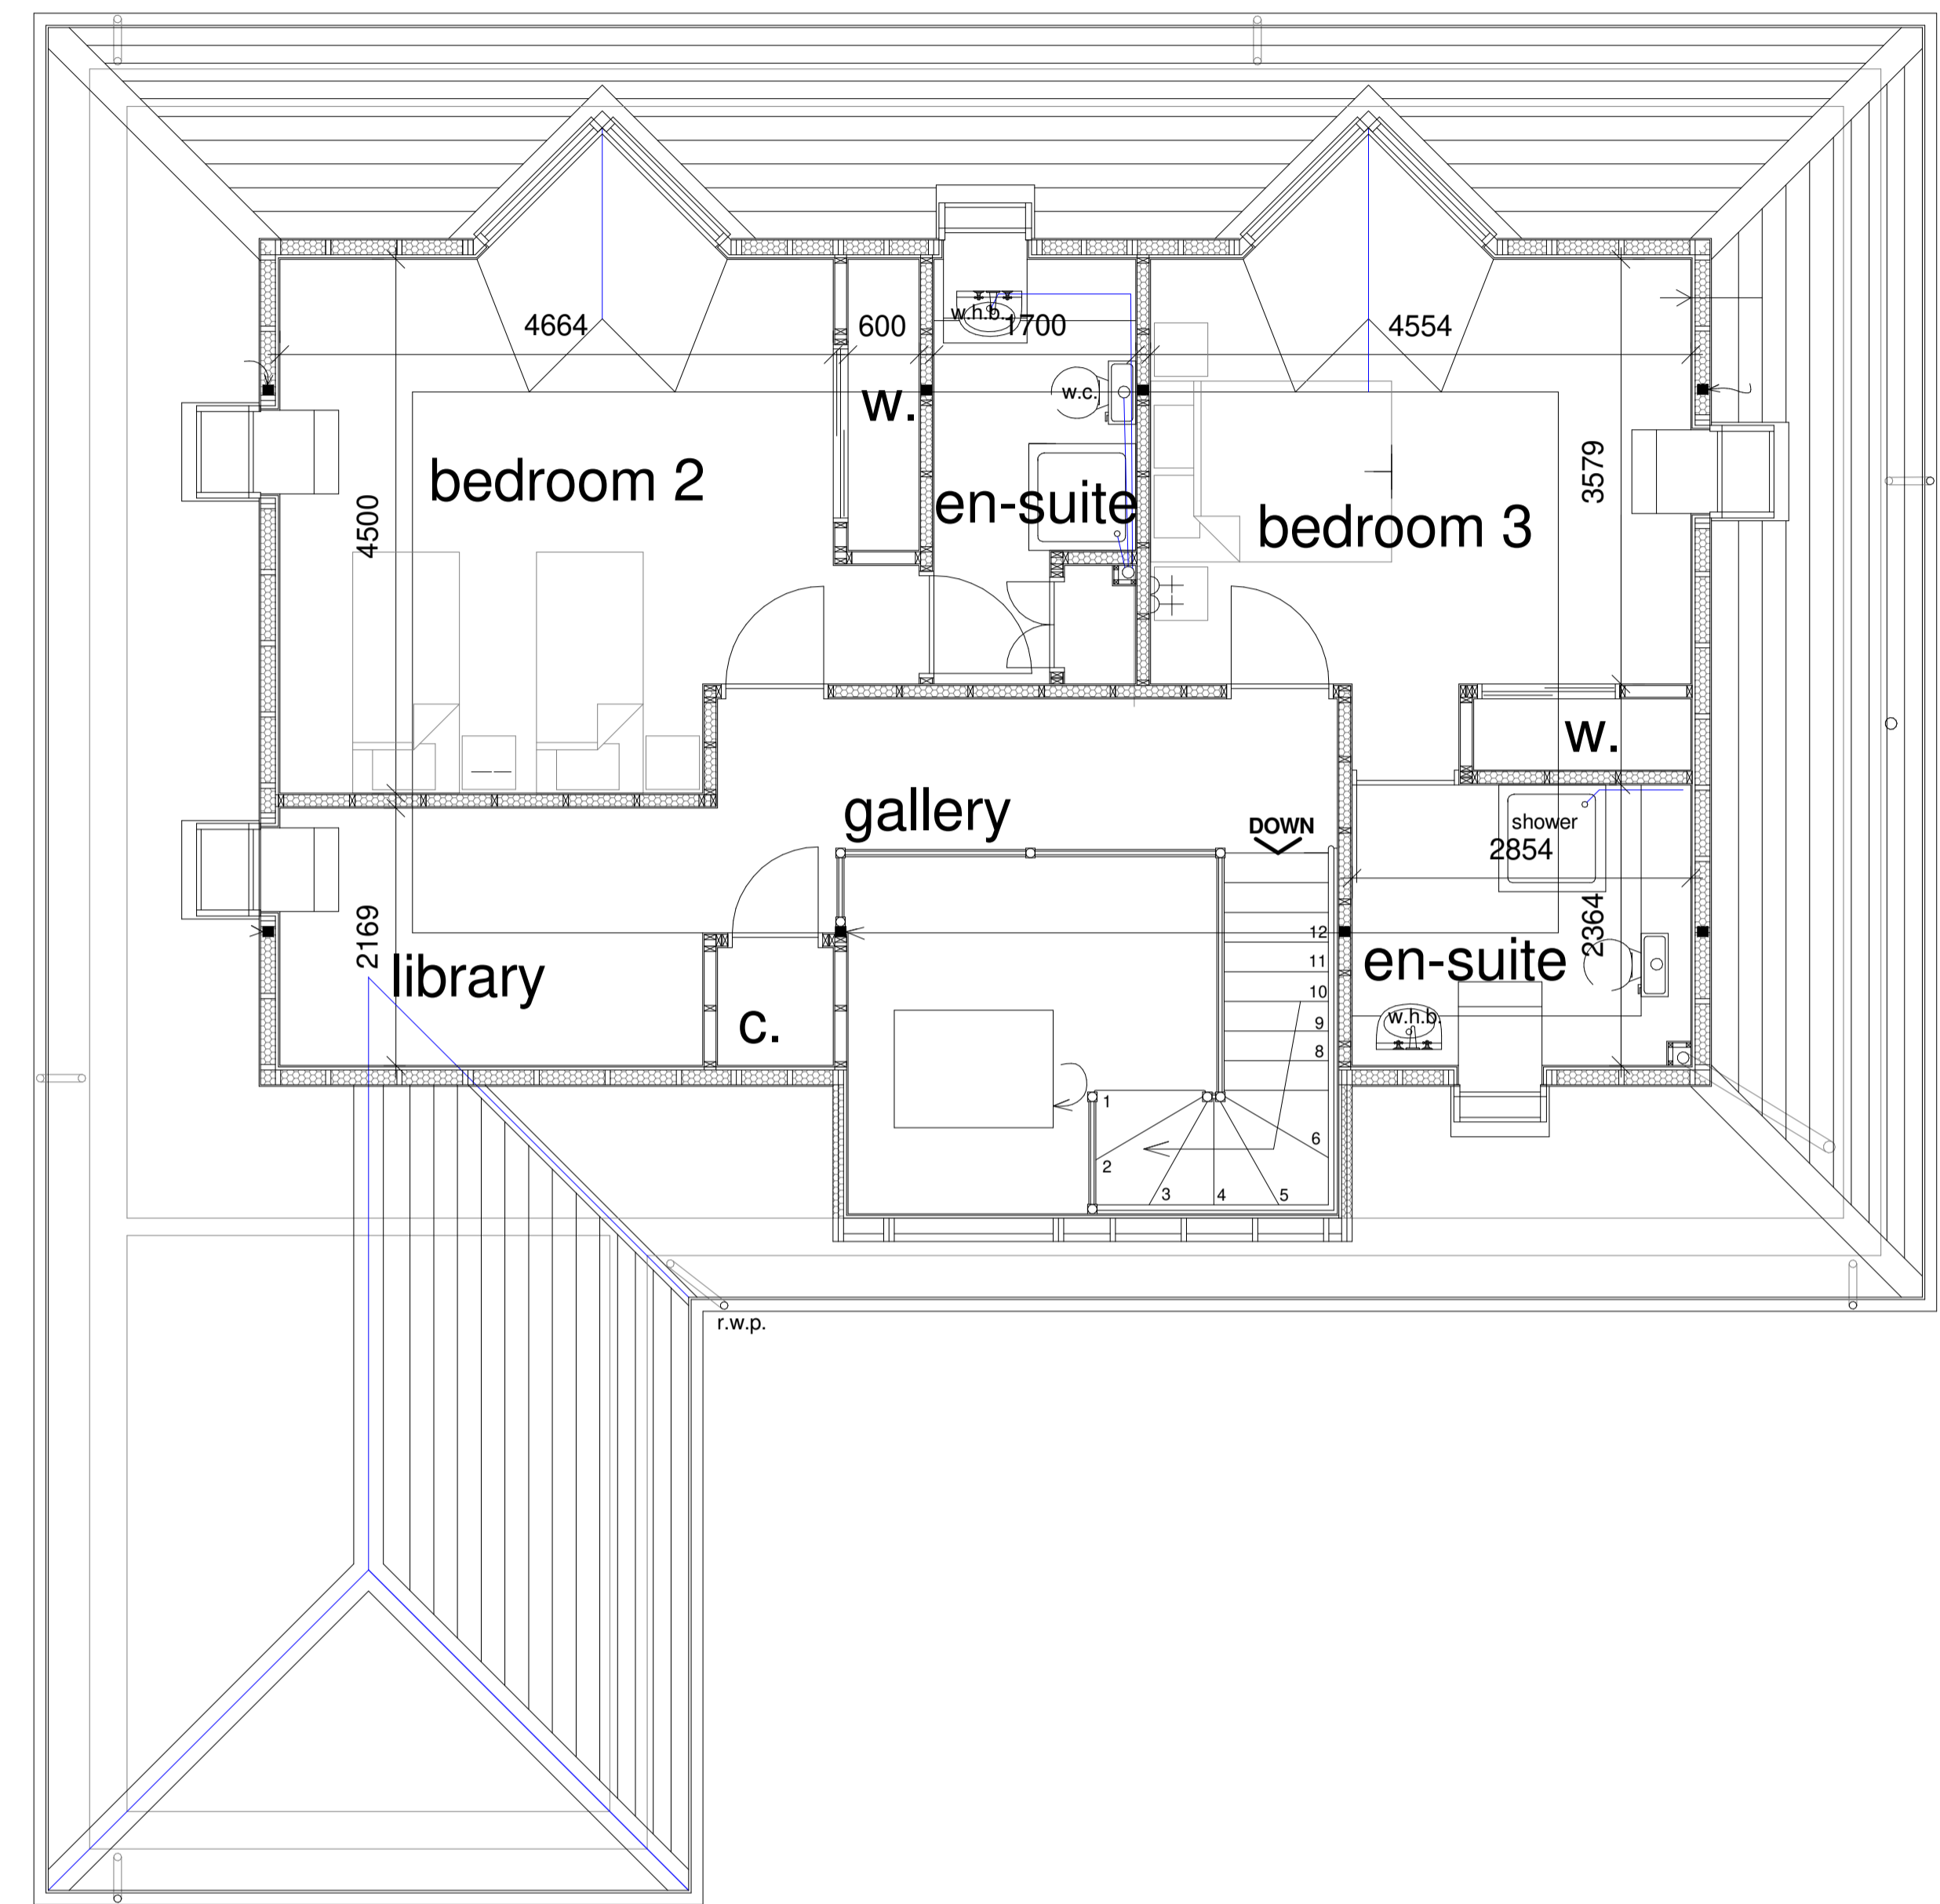

UPPER FLOOR PLAN

ILG Design Suite 6, 350 Main St. Camelon, Falkirk FK1 4EG tel 01324 274 055 e-m info@ilgalba.com web www.ilgalba.com		
Incorporating Alex Cullen Architecture 		
Mr & Mrs C Barrie 22 Whitehill Crescent Lanark ML11 9HG Detached Villa		
Plans as Proposed		
Drawn by	ILG	
Project number	G26-656	
A-102		
<small>A1 Sheet</small>		
Date	05-11-24	Scale
		1 : 50