



Ground Floor Plan

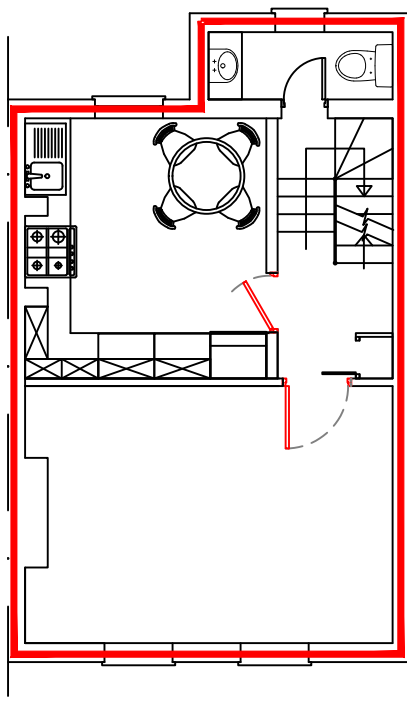

First Floor Plan

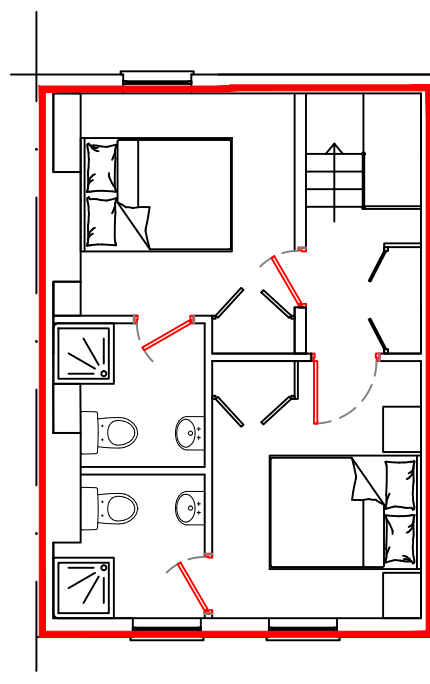

Second Floor Plan

Site: 338A Balham High Rd Tooting Bec,
London SW17 7AA

STAPLETON LONG

Estate Agents & Chartered Surveyors EST 1907

020 8670 9111

www.stapleton-long.co.uk

Dwg. No. BR338/002

Scale: 1:100

Date: Sept 2024