





1:1250@A4

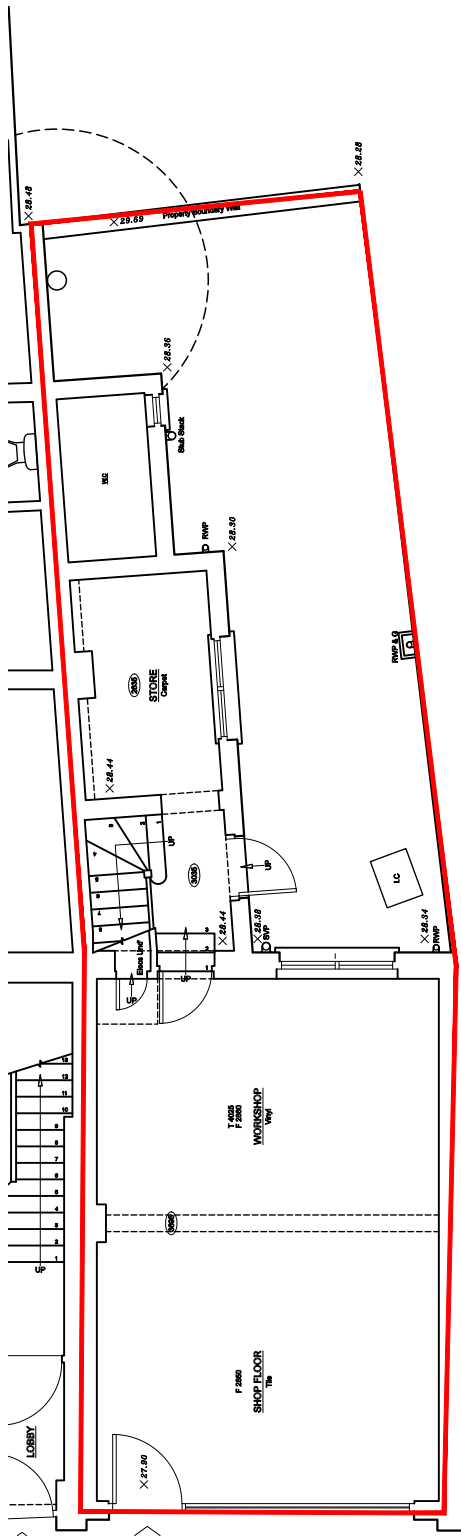

Ground Floor Plan

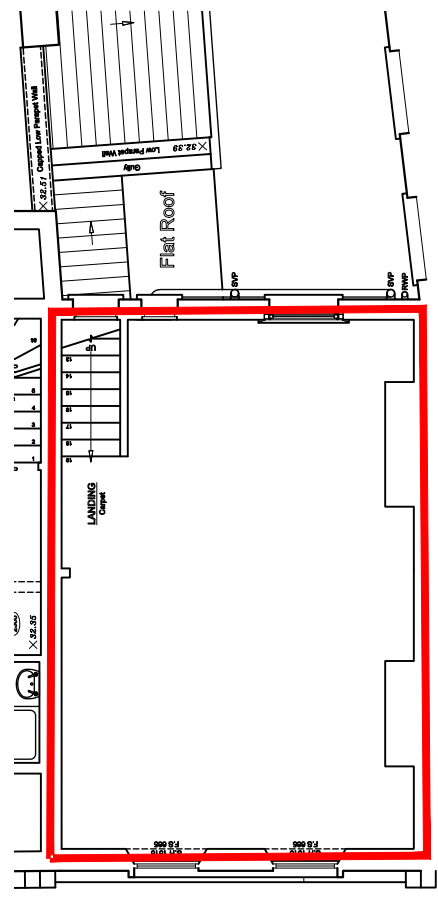

First Floor Plan

Site: 336 Balham High Rd Tooting Bec,
London SW17 7AA

STAPLETON LONG
Estate Agents & Chartered Surveyors EST 1907
020 8670 9111
www.stapleton-long.co.uk

Dwg. No. Br336/001

Scale: 1:100

Date: Nov 2023