



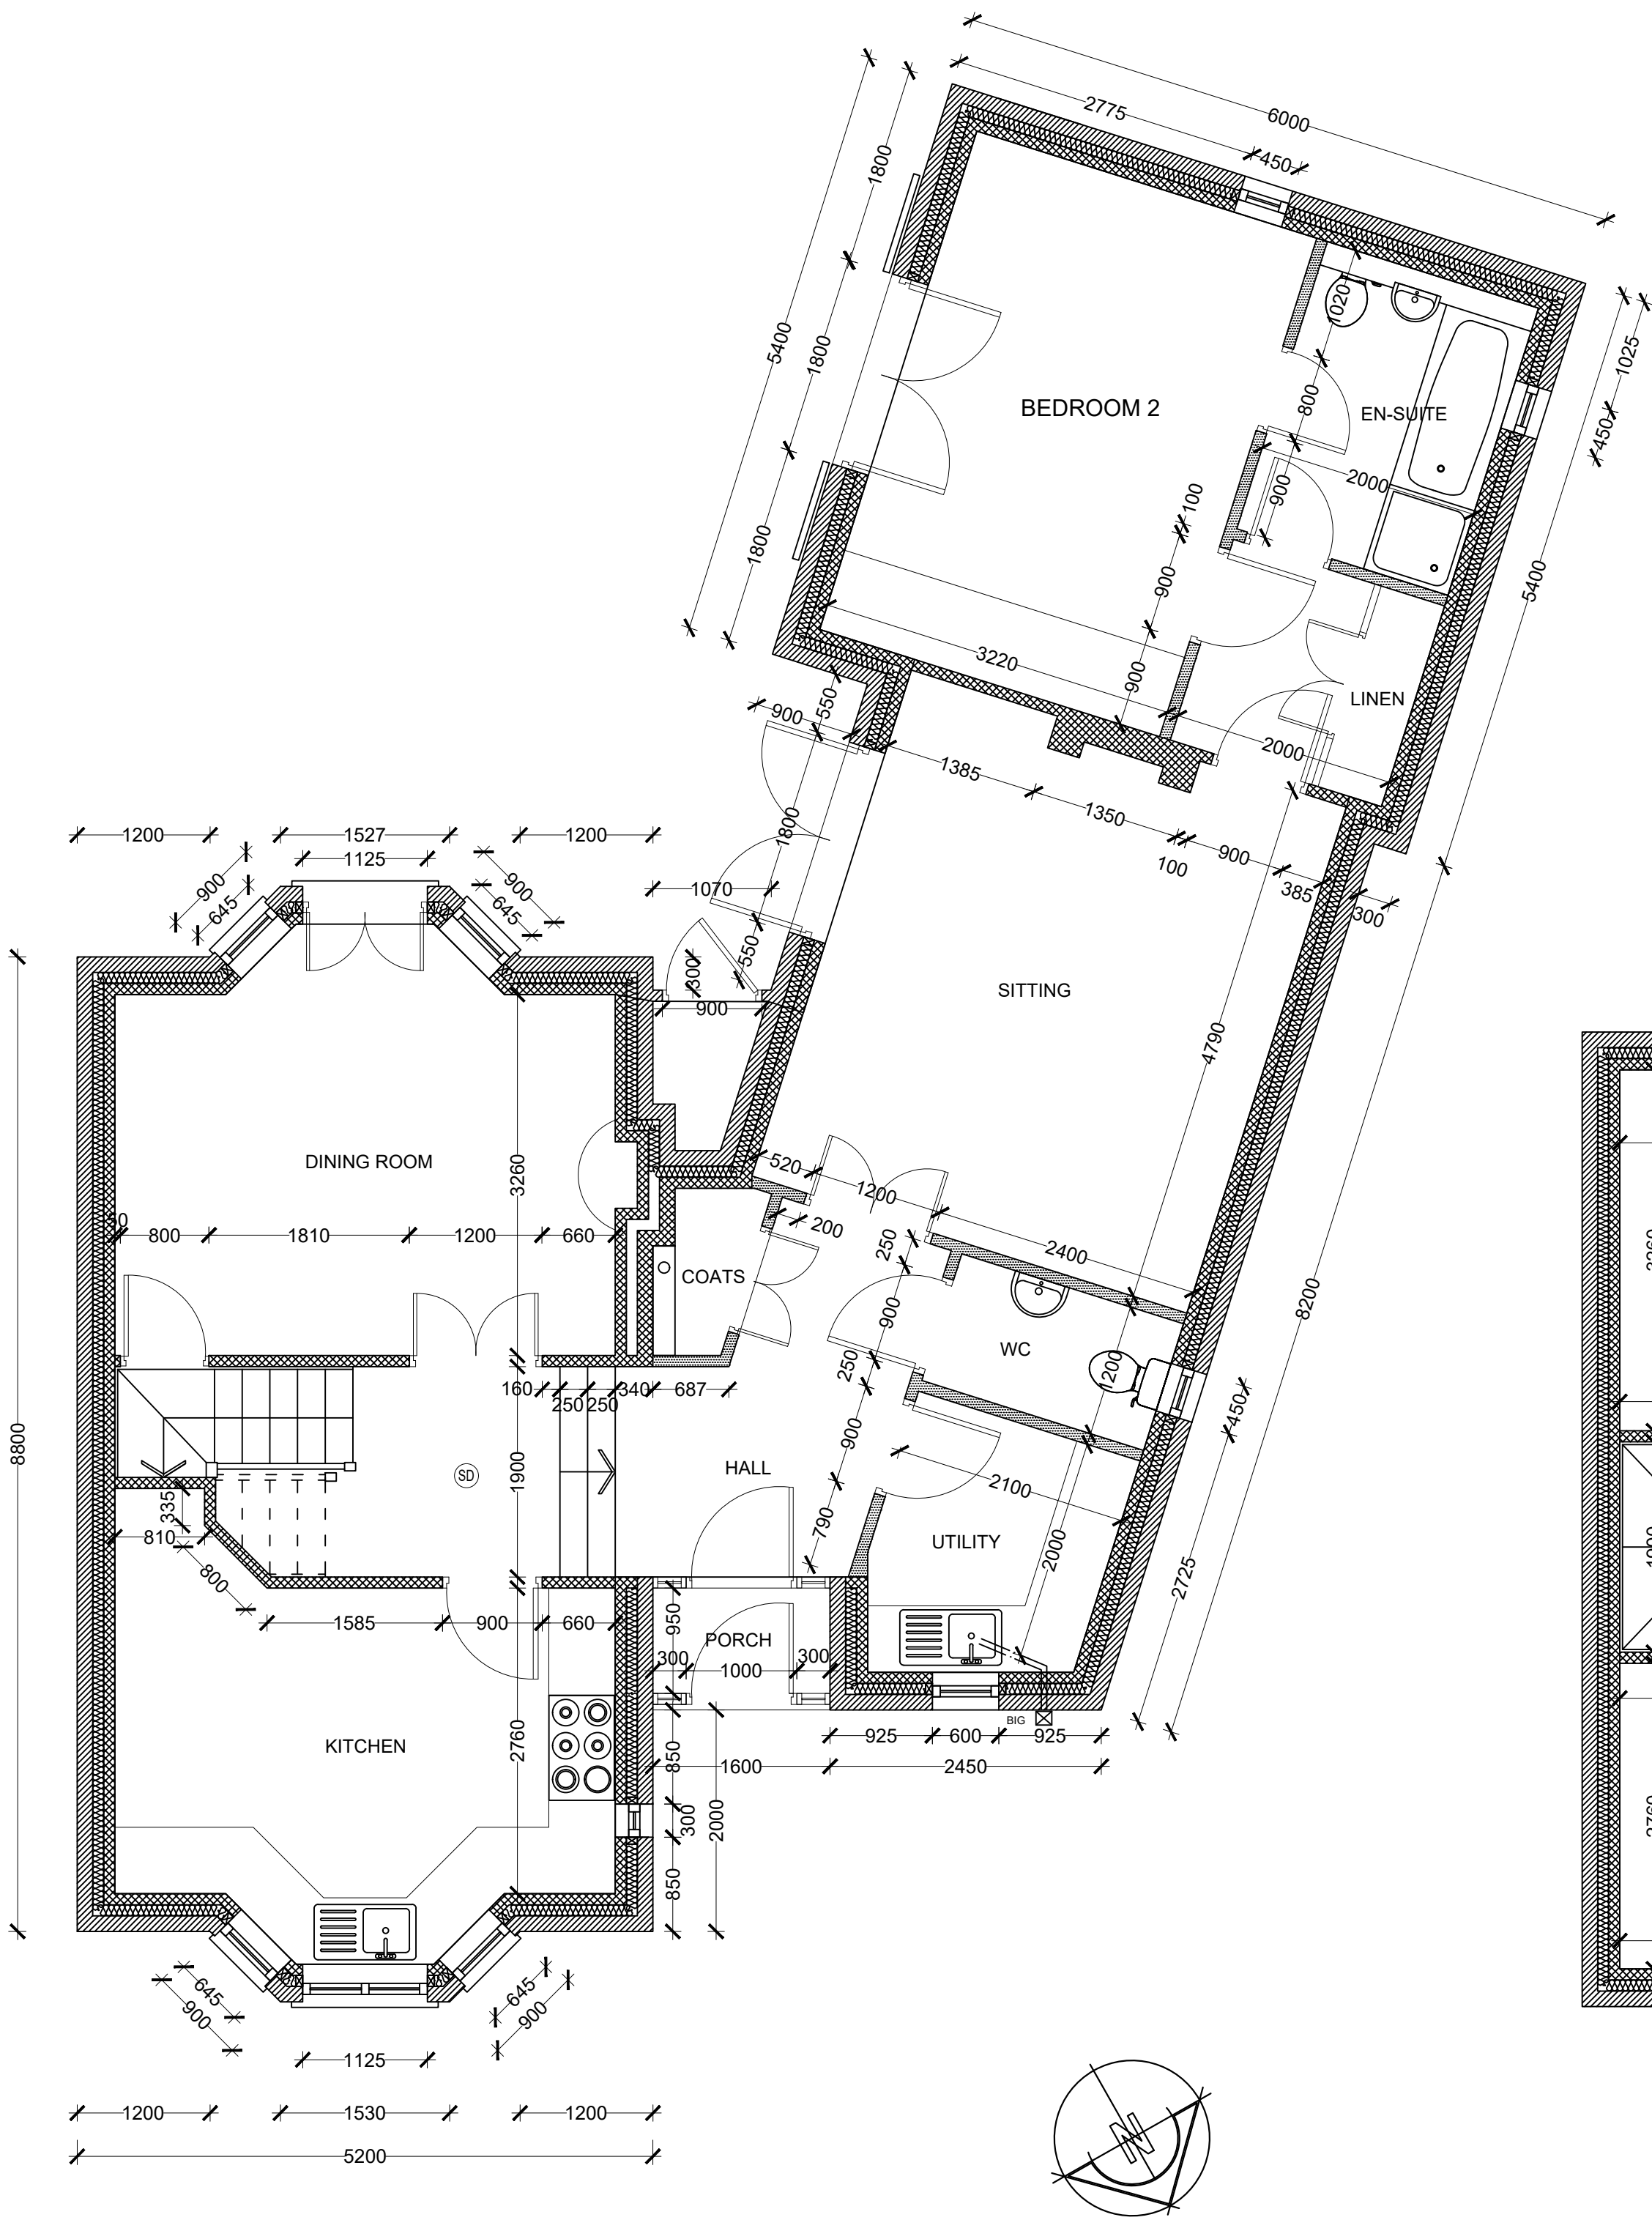

GROUND FLOOR PLAN

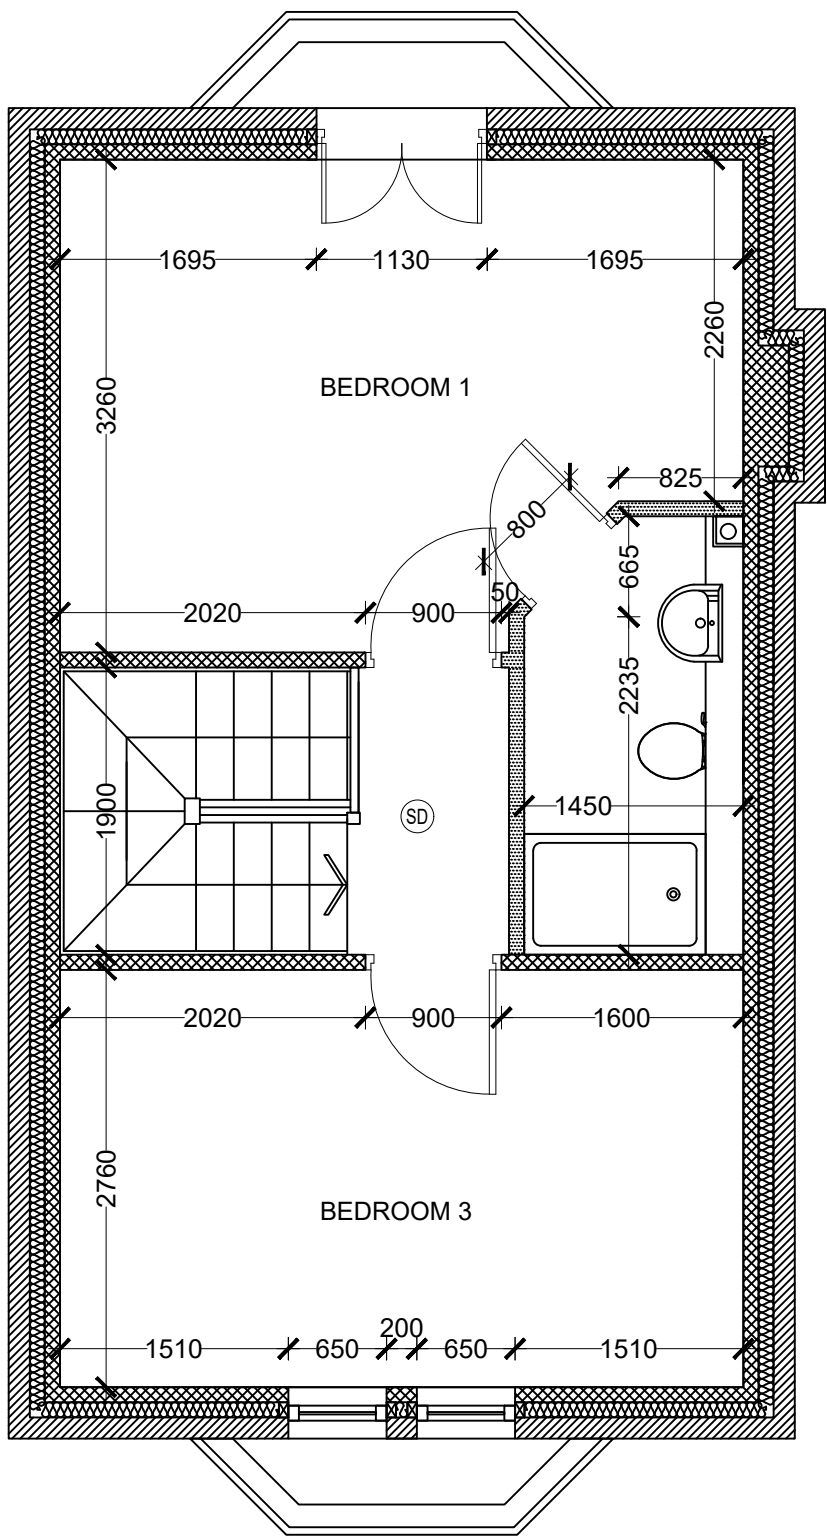

FIRST FLOOR PLAN

- KEY:
- (SD) SMOKE DETECTOR (CEILING MOUNTED)
 - NON LOAD BEARING STUD WALL.
 - 140mm STONEWORK
 - 100/140mm BLOCKWORK

GENERAL NOTES:

DO NOT SCALE FROM THIS DRAWING.

THIS DRAWING TO BE READ IN CONJUNCTION WITH ALL ARCHITECTS' DWRGs. AND SPECIFICATIONS.

ALL DIMENSIONS AND LEVELS INDICATED ON THIS DRAWING ARE TO BE CHECKED ON SITE BY CONTRACTOR.

ALL WORKS TO BE TO THE SATISFACTION OF LOCAL AUTHORITY.

INTERNAL BLOCKWORK WALL DIMENSIONS INDICATED ON PLAN ON THIS DRWG. ARE TO BLOCKWORK FACES/ BLOCKWORK OPENINGS, UNLESS OTHERWISE INDICATED.

FOR INFORMATION ONLY

SITE	OLD RECTORY KIRK IRETON, DERBYSHIRE.
PROJECT TITLE	NEW DETACHED DWELLING
DRAWING	FLOOR PLANS
DRAWING No.	1608 - 300
SCALE	1:50