




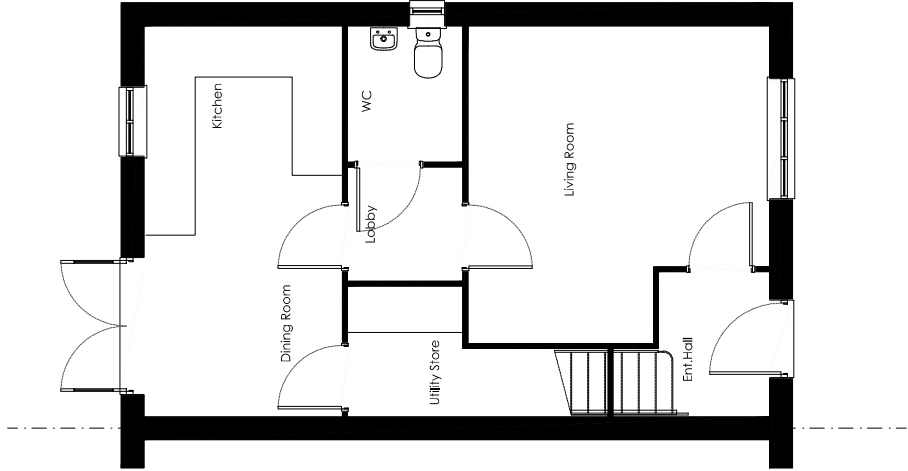


Ground Floor Plan
scale 1:100

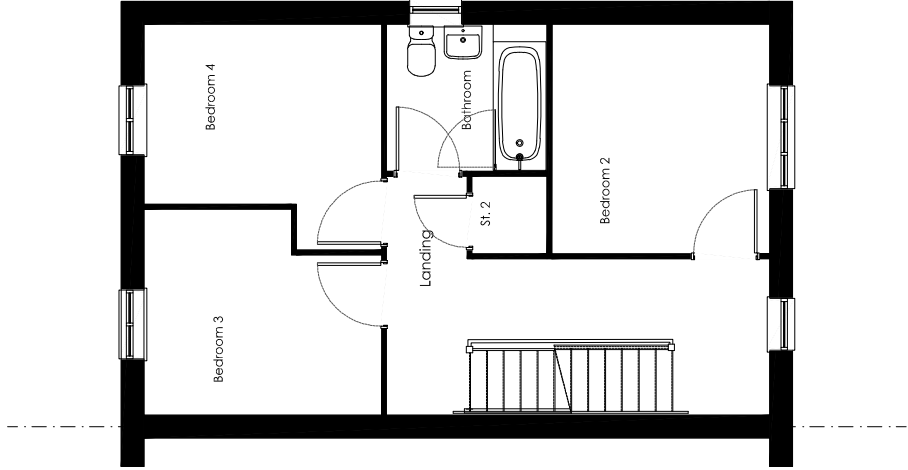

First Floor Plan
scale 1:100

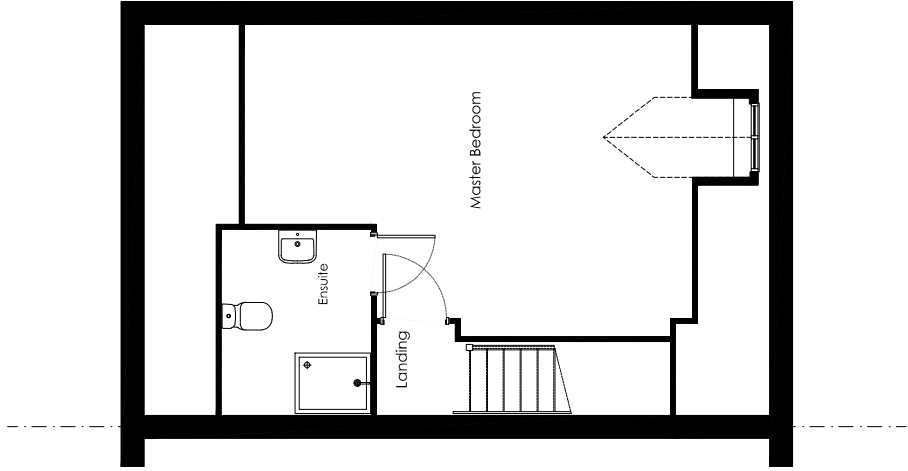

Second Floor Plan
scale 1:100

 

 Project Title The Kennet - Semi Detached Group Design - Traditional Total Floor Area - 115m² [1243 sq.ft]			
Drawing Title Proposed Plans		Date 19.08.2021	Scale 1:100 @ A3
Drawing Status Construction		Drawn GdD	Rev. A