




OFFICE: 0203 637 0150
EMAIL: sales@leaseplanners.co.uk



DRAWING TITLE:
UNIT 6A
NETHERHOUSE FARM,
SEWARDSTONE ROAD,
CHINGFORD,
ESSEX,
E4 7RJ

DATE 15th MARCH 2023


Scale: 1:200 at A3

 

SCALE: For the plan to be to scale, the above scale bar must measure correct when printed (for example 5cm)

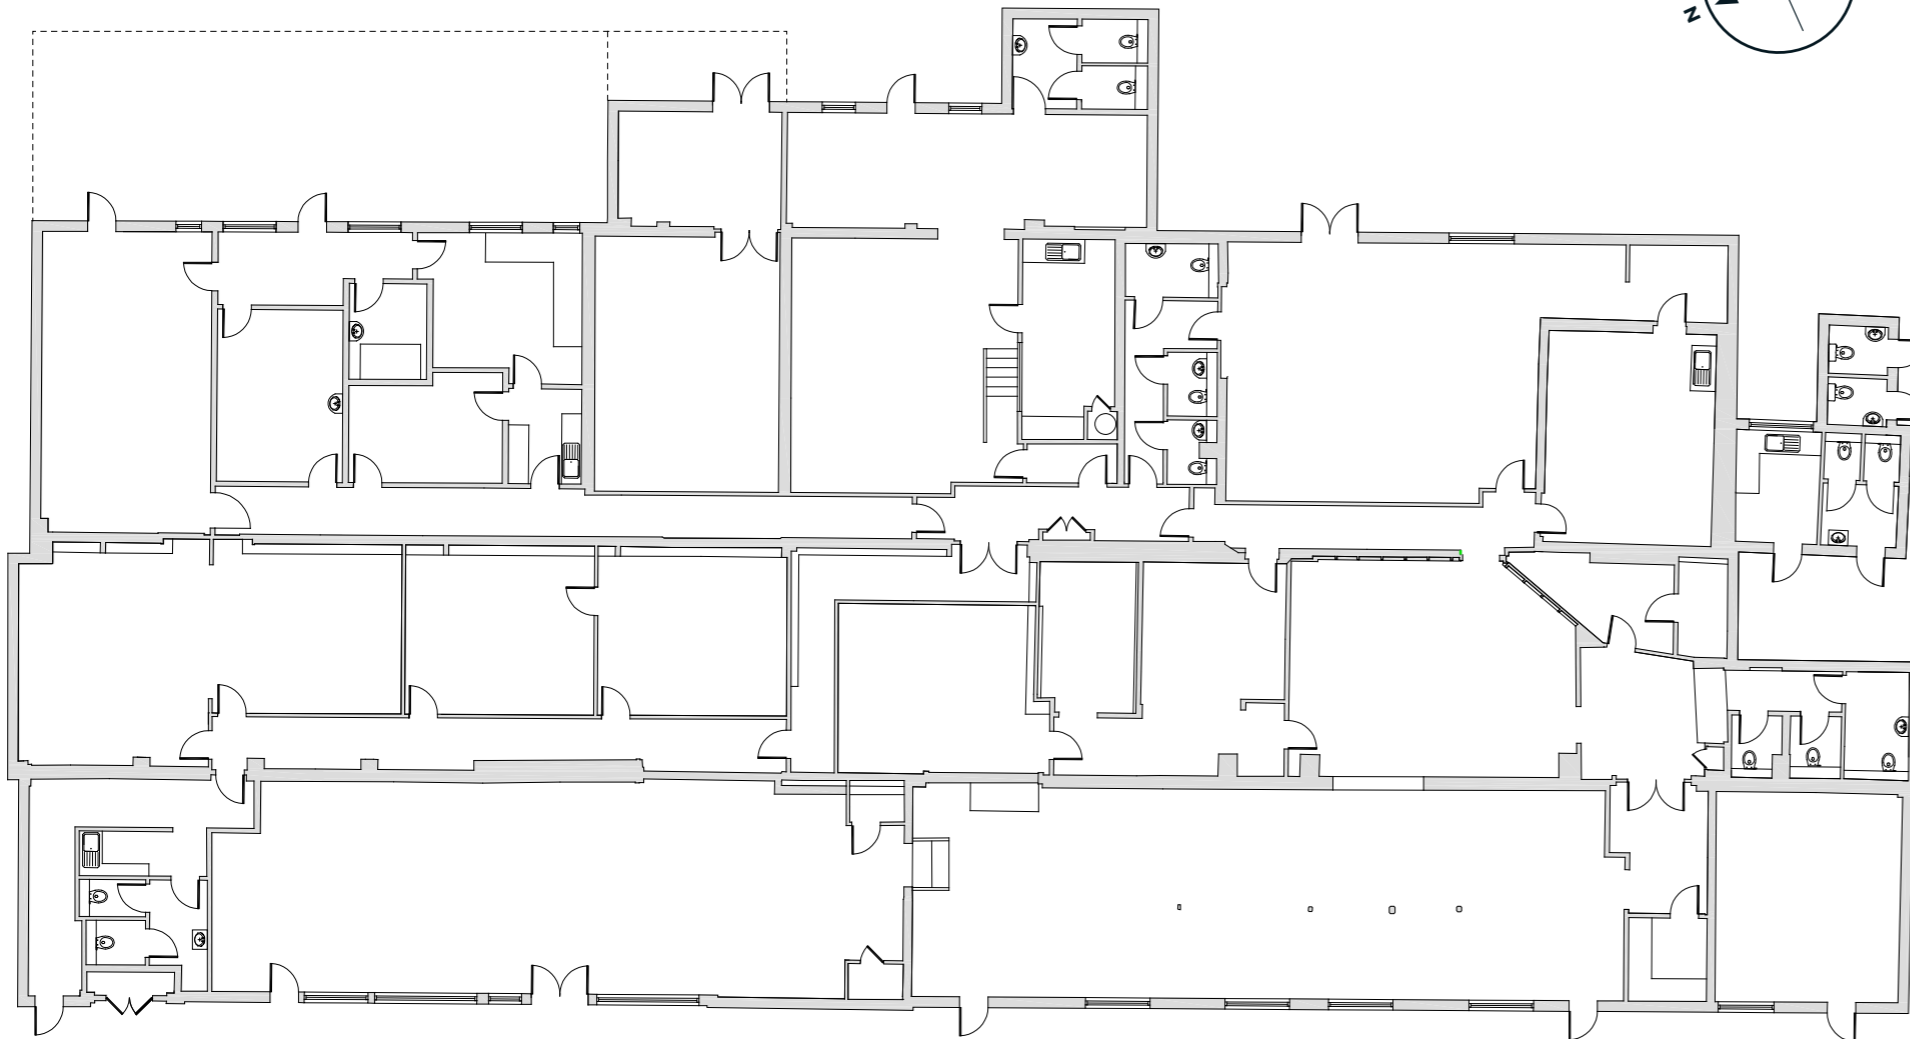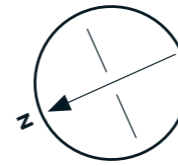

GROUND FLOOR

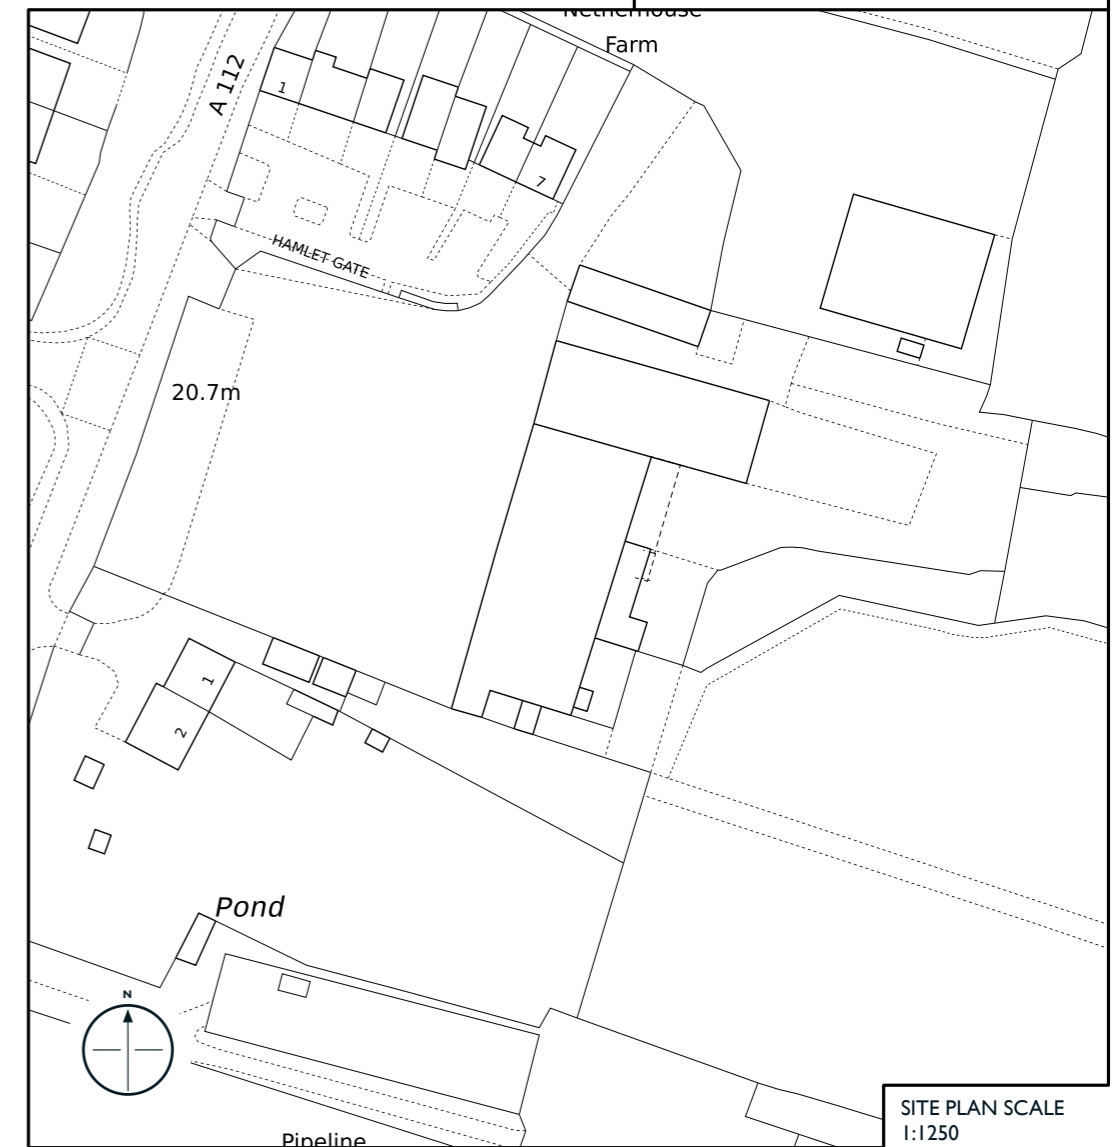

SITE PLAN SCALE
1:1250