




elevational section along line A-A

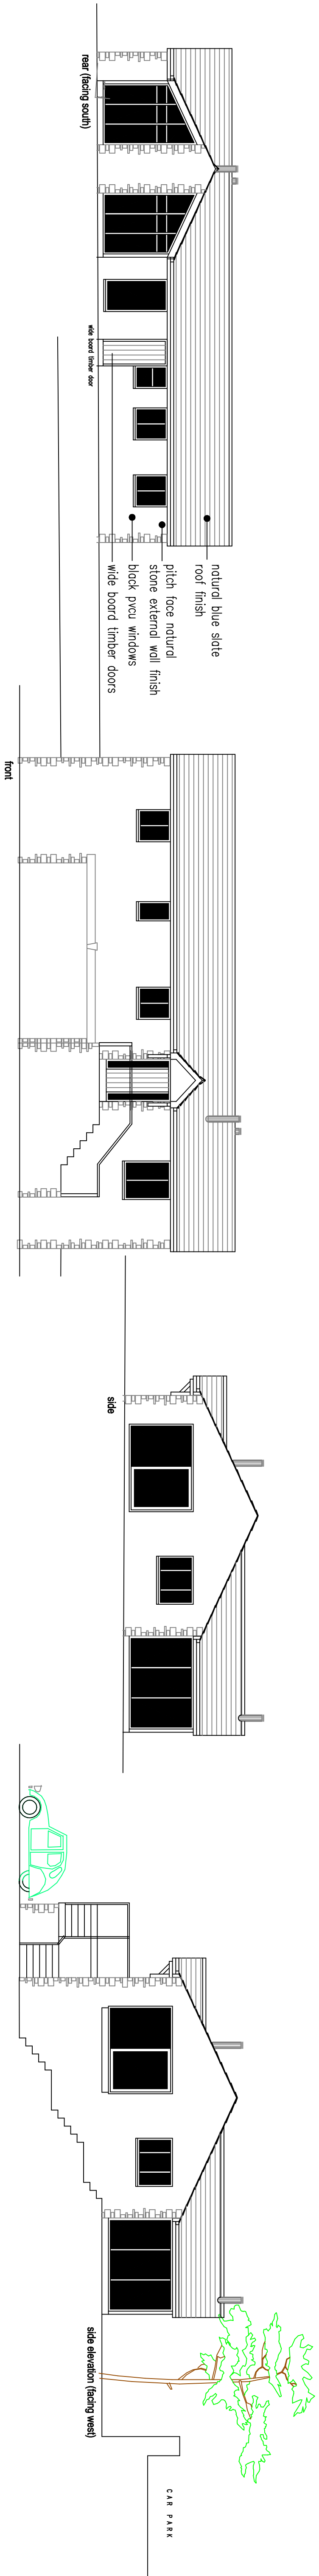

proposed elevations

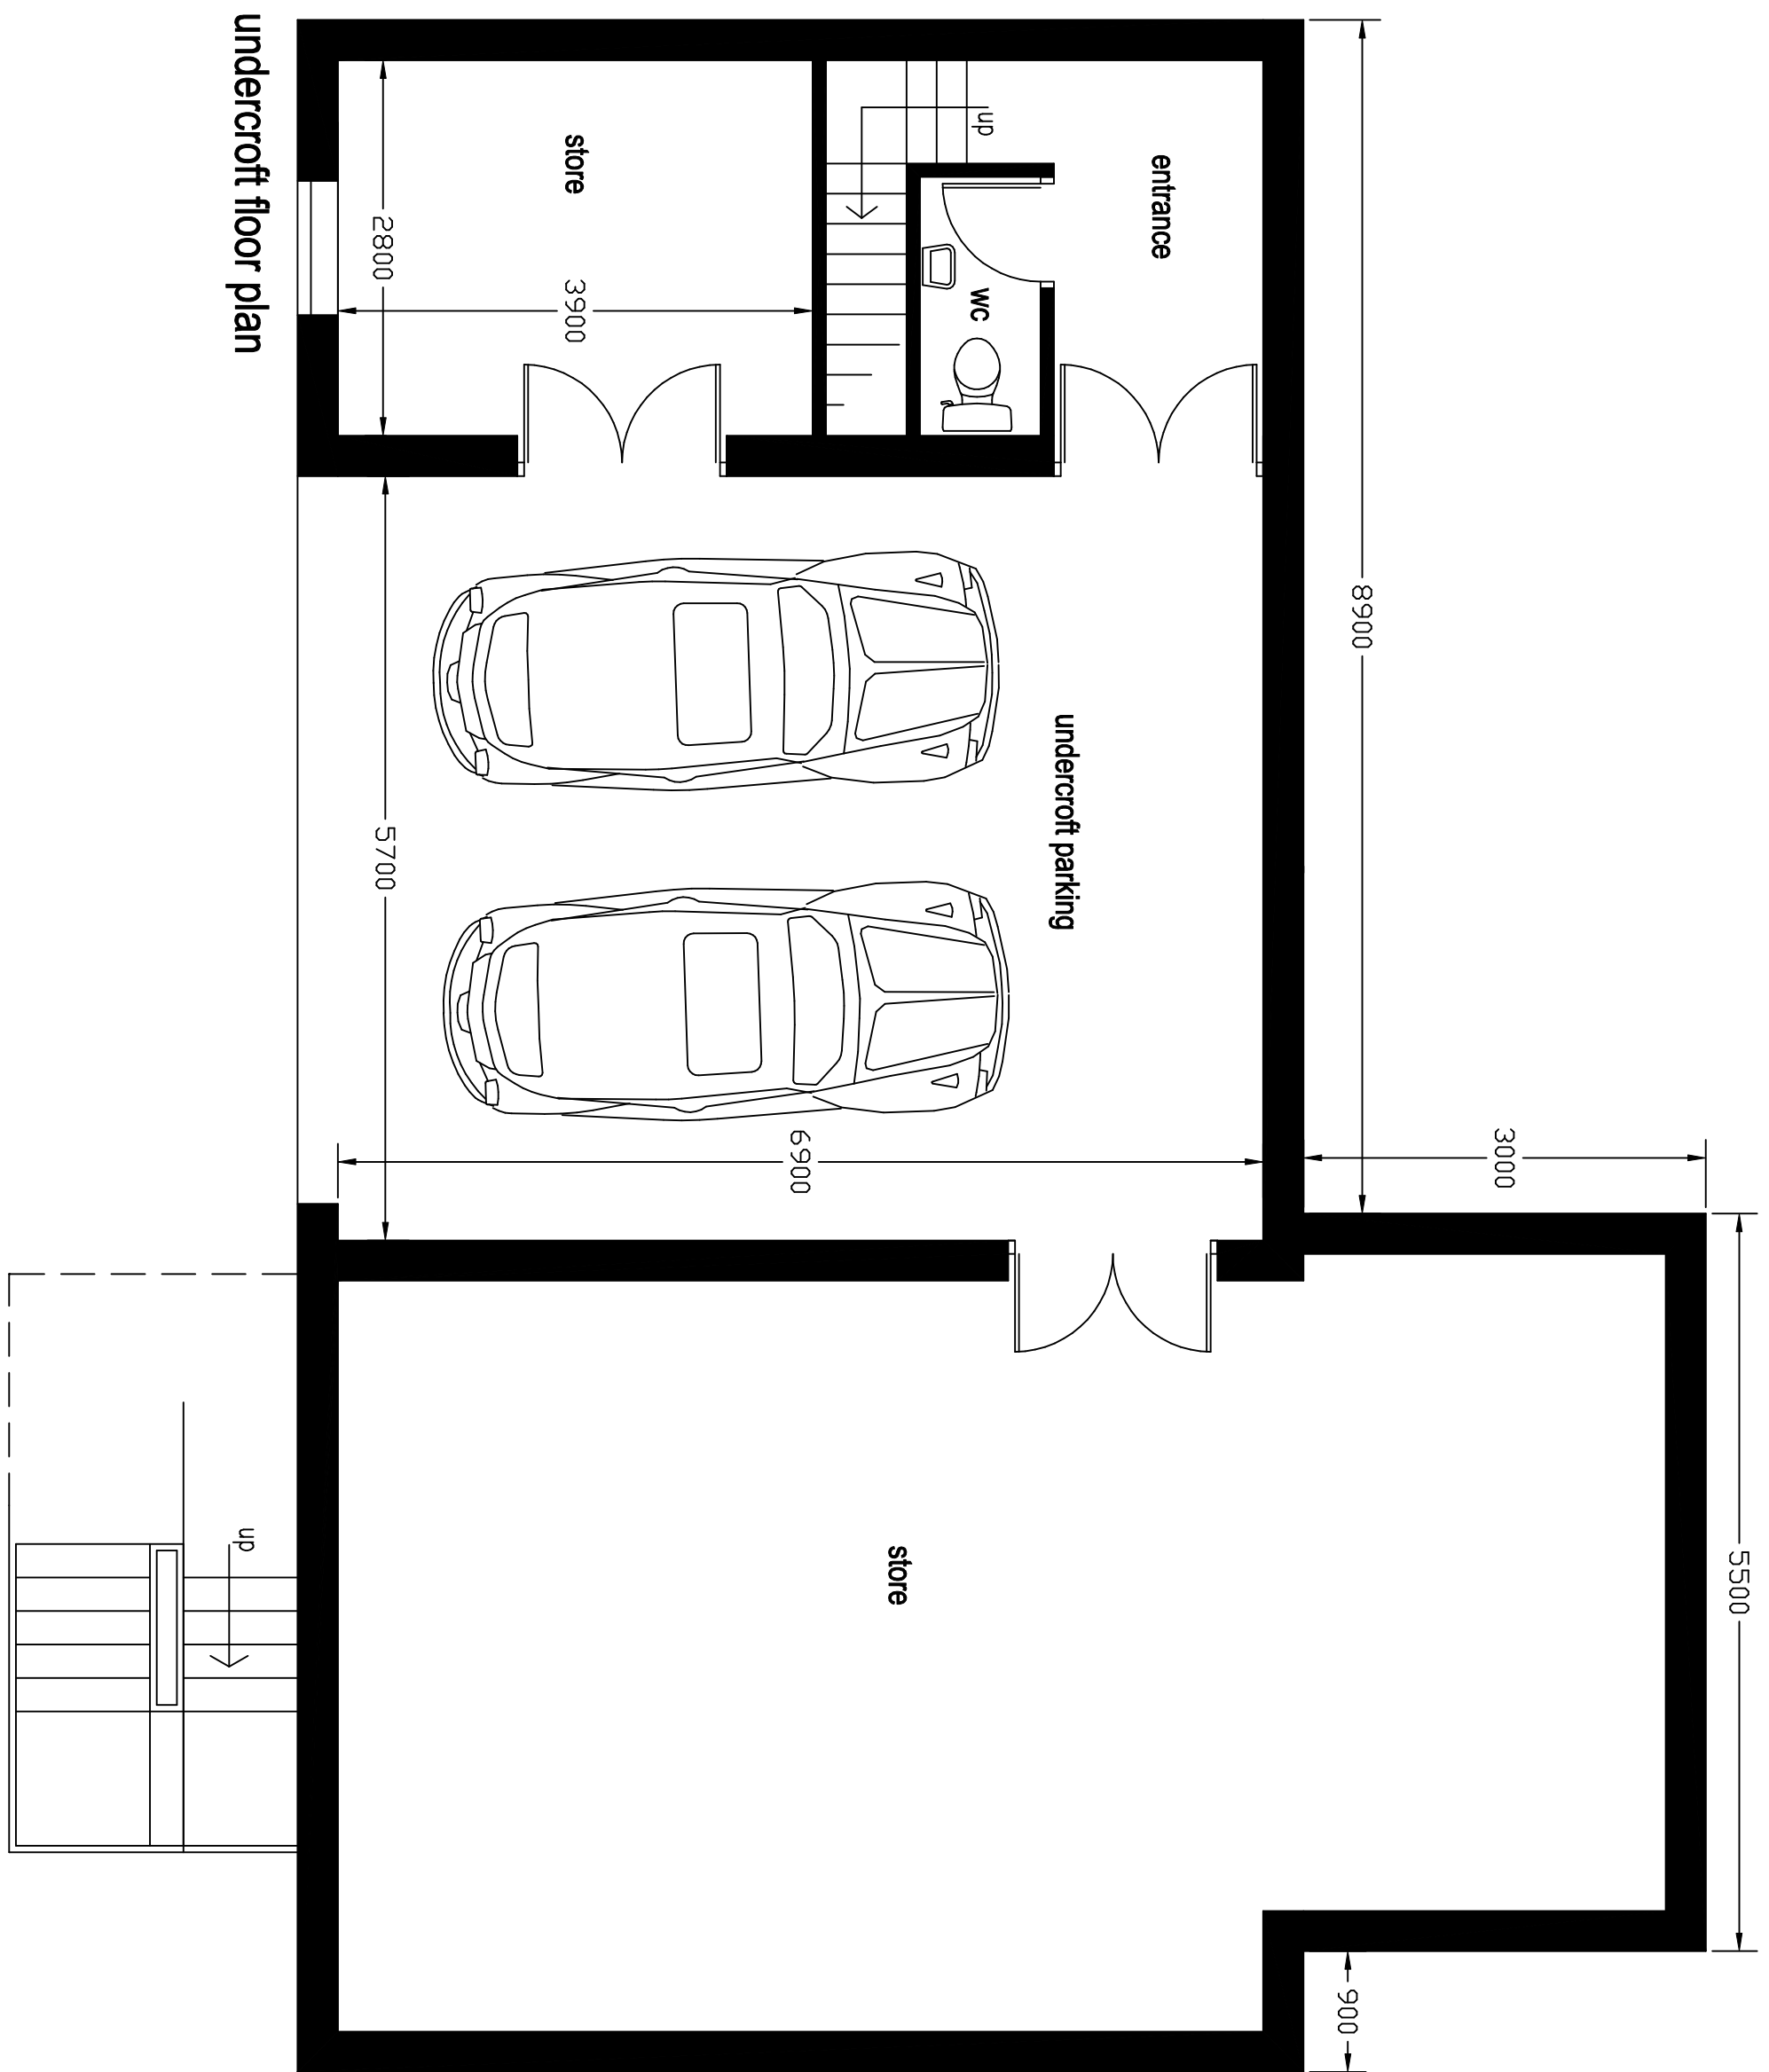

undercroft floor plan

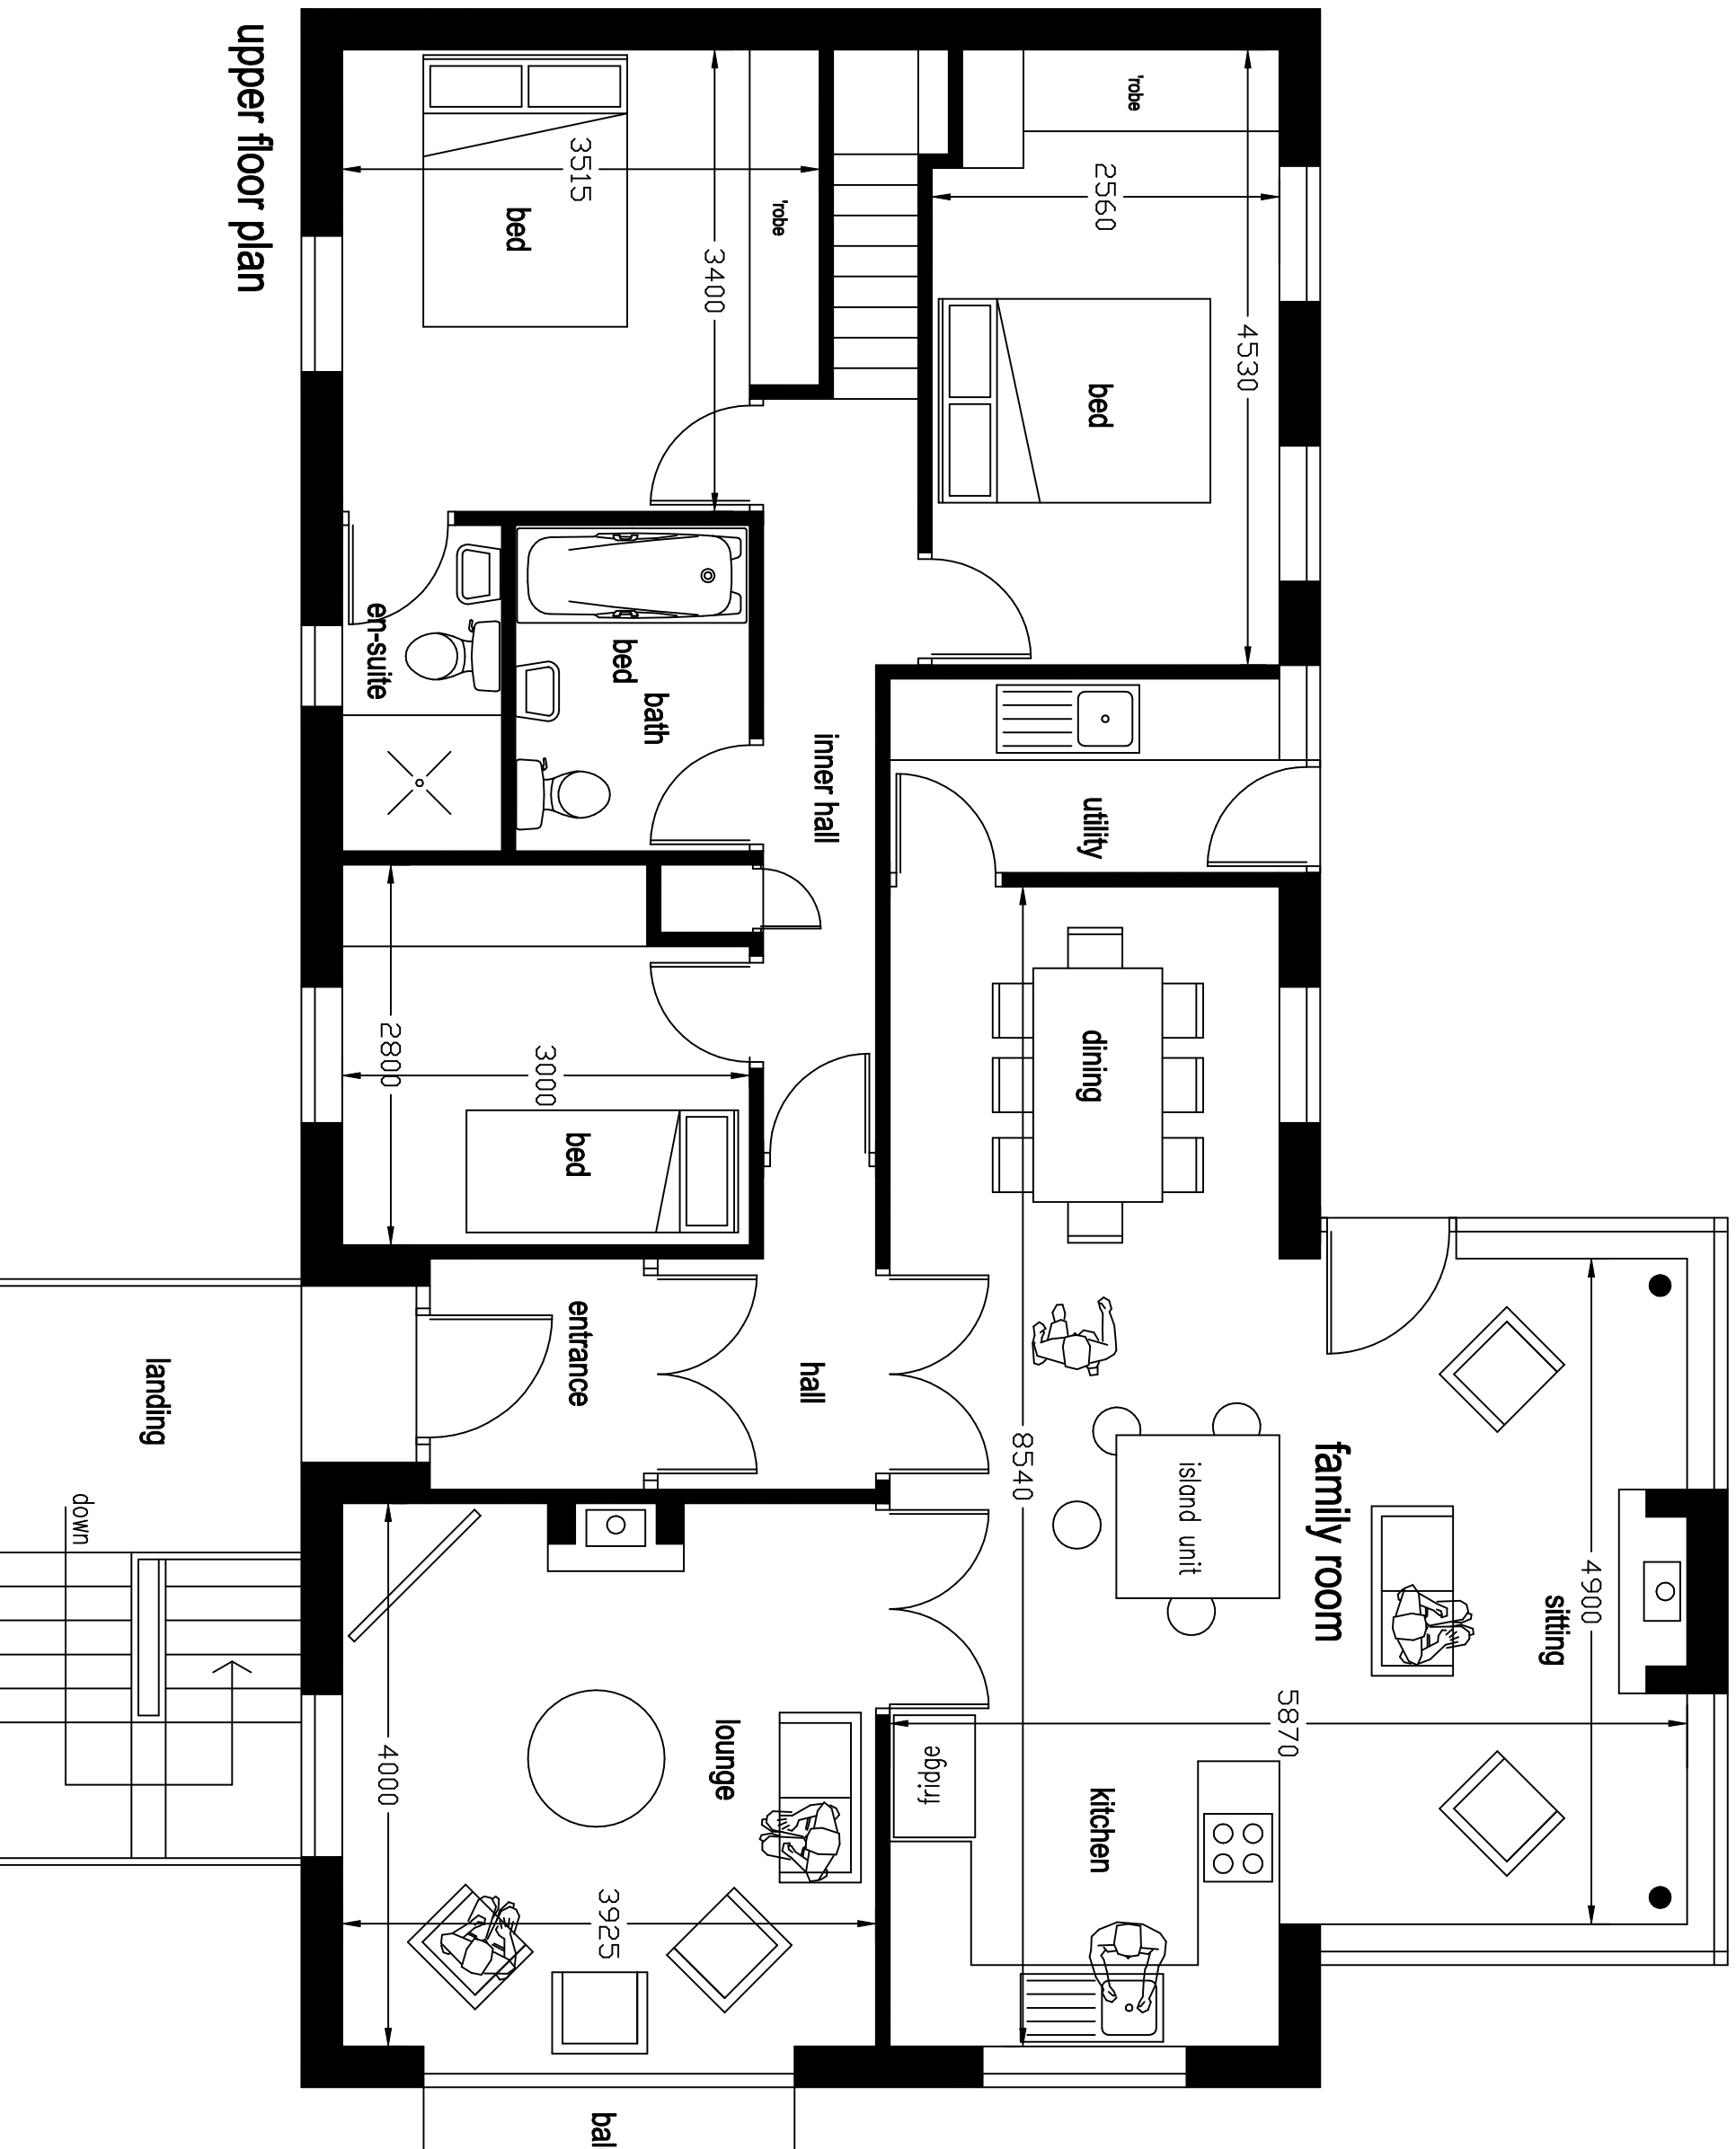

upper floor plan

details - plots 3 & 4

plot 3 shown - plot 4 handed

proposed residential development at

The Rough Lee Home
Rough Lee Road
Accrington

scale 1:50 1:200 @ A1

linear scale 1:50 @ A1
0m 5m

drawing number DW-25-03-23

Rae Connell Associates Building Design and Planning Consultants
214 Burnley Road Bacup Lancashire
01706 873000