



Key:

= Red outlined areas are part of Demise

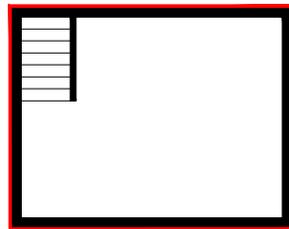

Basement

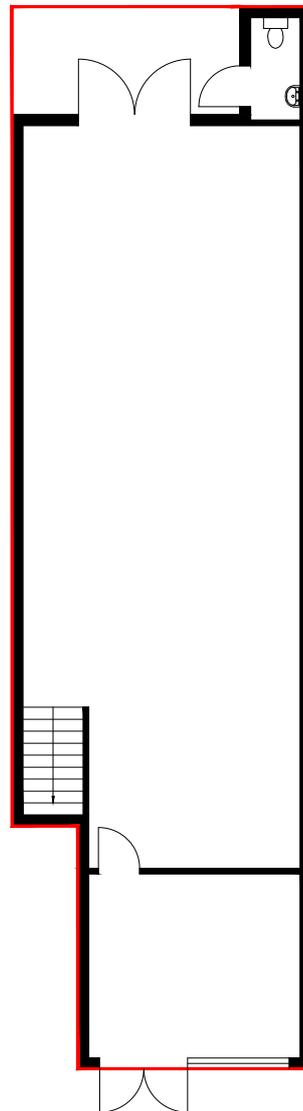

Ground Floor

1:100 CM @ A3



SCALE: From the plan to be scaled. the above scale bar must measure correct, e.g. 5 Centimeters when printed

Lease Floor Plan

DISCLAIMER: This drawing must not be photocopied, scaled or reproduced otherwise scale accuracy can not be guaranteed. This drawing should not be used in any circumstances for any structural calculations or building construction / demolition work.

Drawing title : 181 Upton Lane, Forest Gate, London, E7 9PJ

Scale : 1:100 CM @ A3

Copyright : Beyond Floor Plans

Date: 15 June 2025