



Proposed Ground Floor Plan

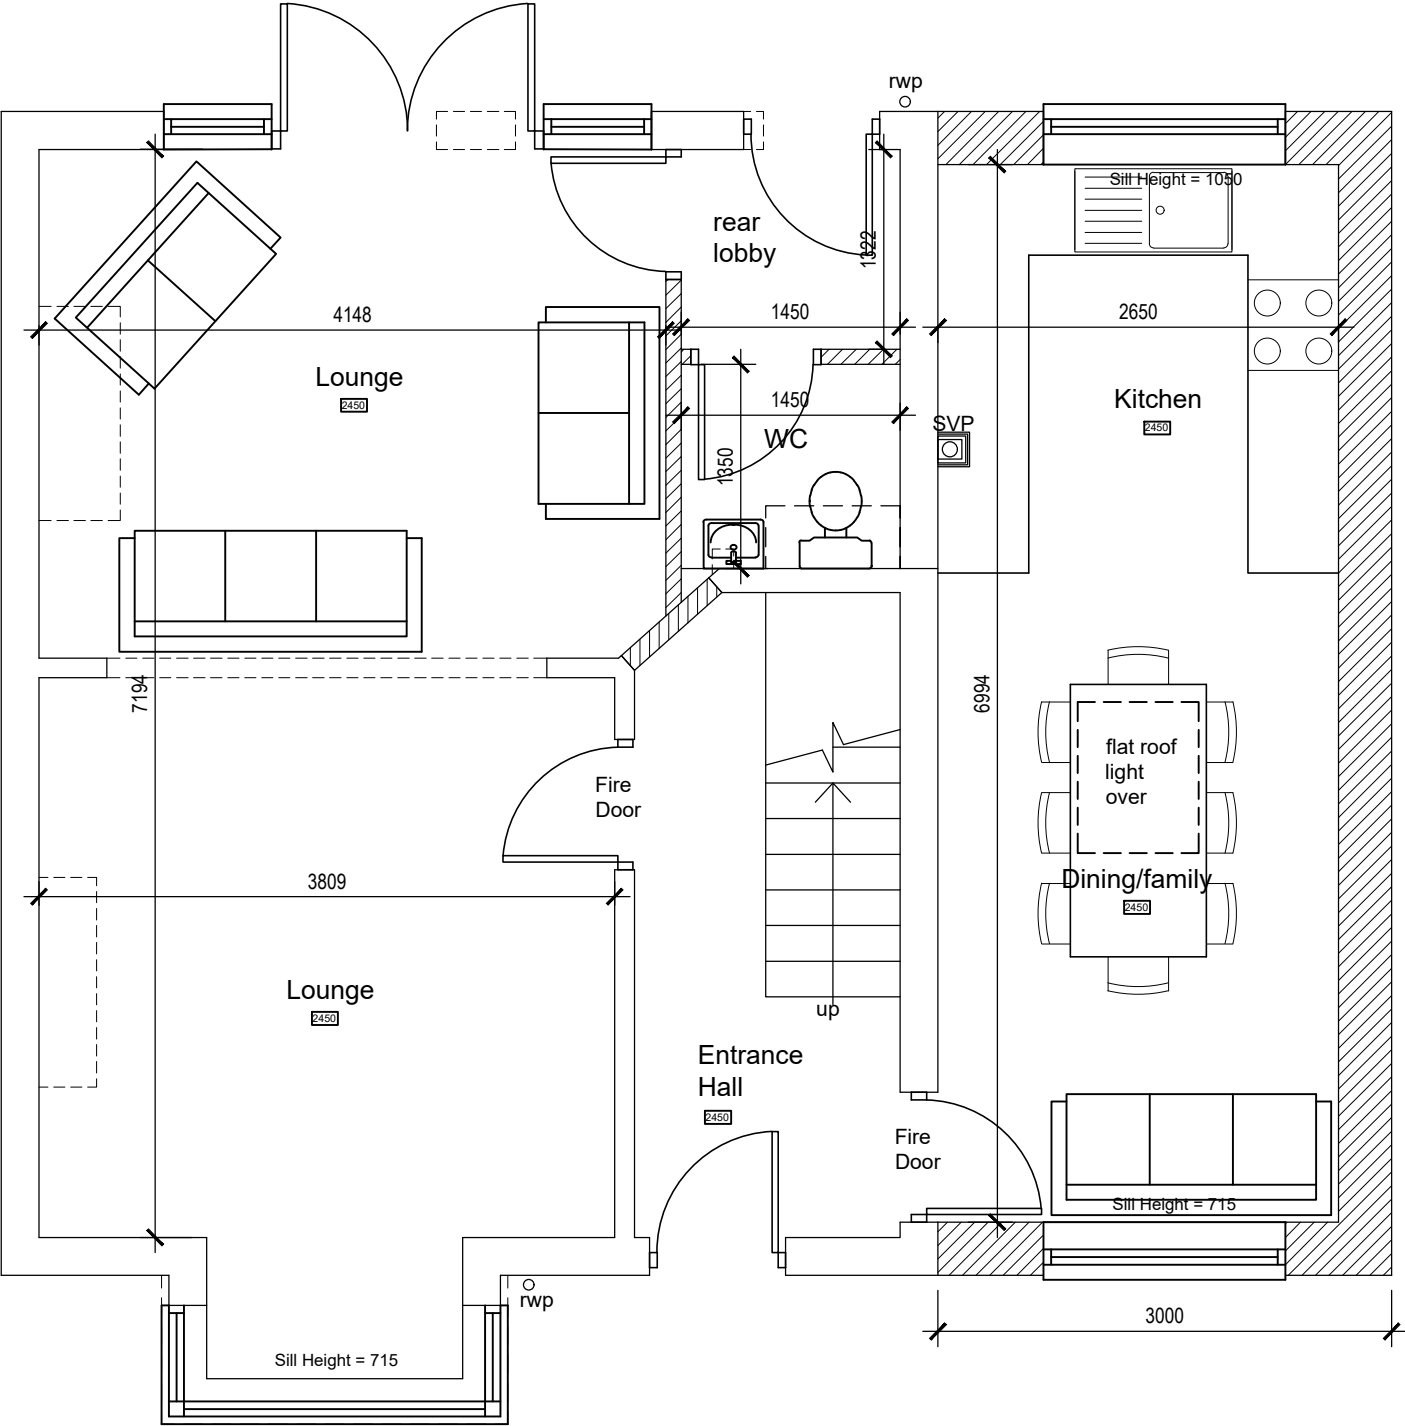

Proposed First Floor Plan

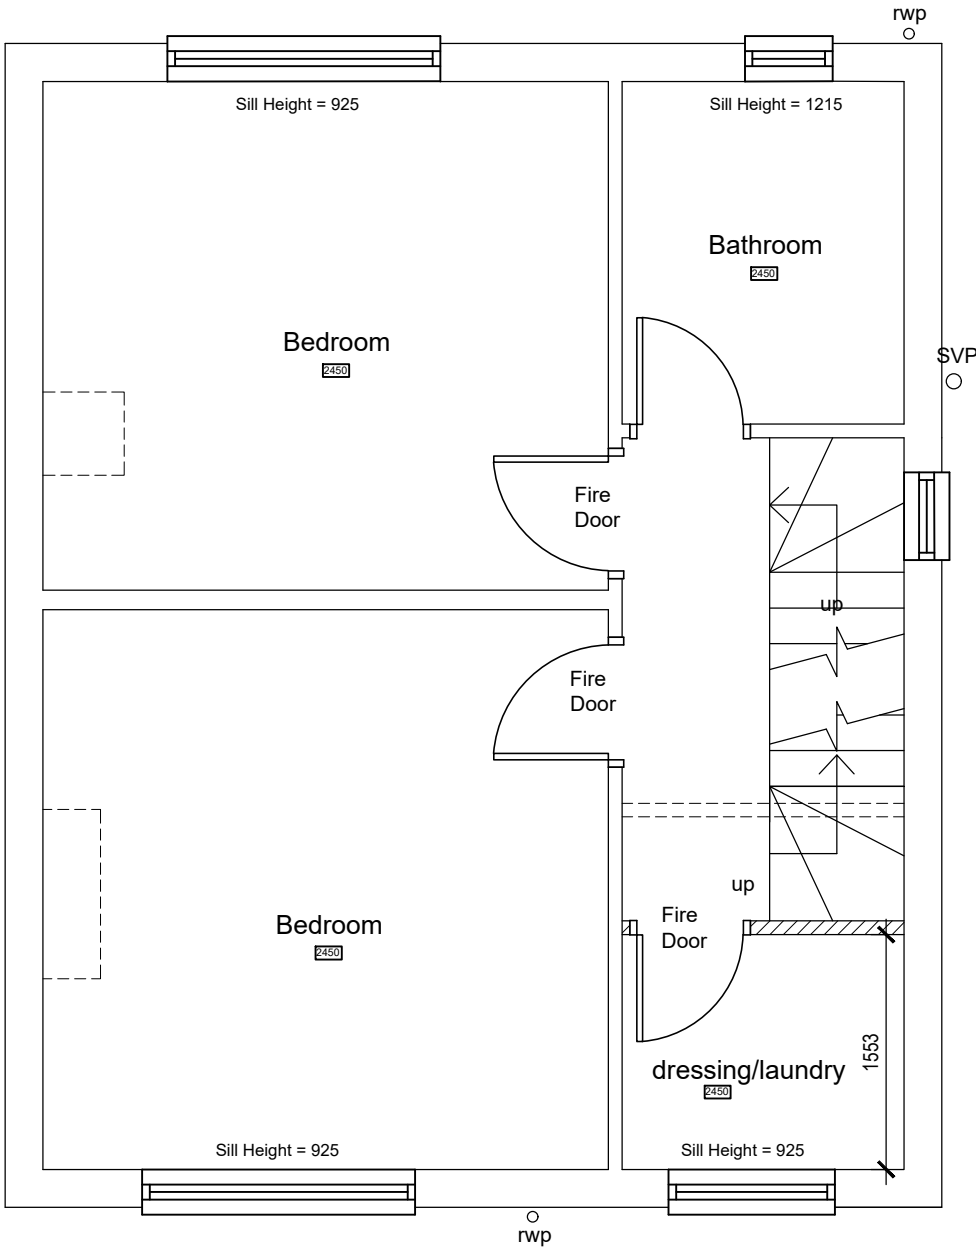

B	Scheme revised for second planning application Jan 2026	
A	Updated for planning app.	22-10-25
Revision Project Extension and alterations at 71 Conway Place, Harehills Leeds LS8 5DE for Mr L Ali		
Title Proposed Ground and First Floor Plans		
Scale 1:50 @ A3	Date 07/2025	All work to be in accordance with the Building Regulations and relevant parts of Part M. The contractor is to check all dimensions on site and not to scale from this drawing, any discrepancies are to be noted immediately. The drawing is copyright.
Drawing Number 455-03	Revision B	
Michaela Nash Architect		20, Badsworth View Heritage Village Leeds LS8 5DT Tel: 0113 299 9999 michaela@architect-leeds.co.uk