



First Floor Plan

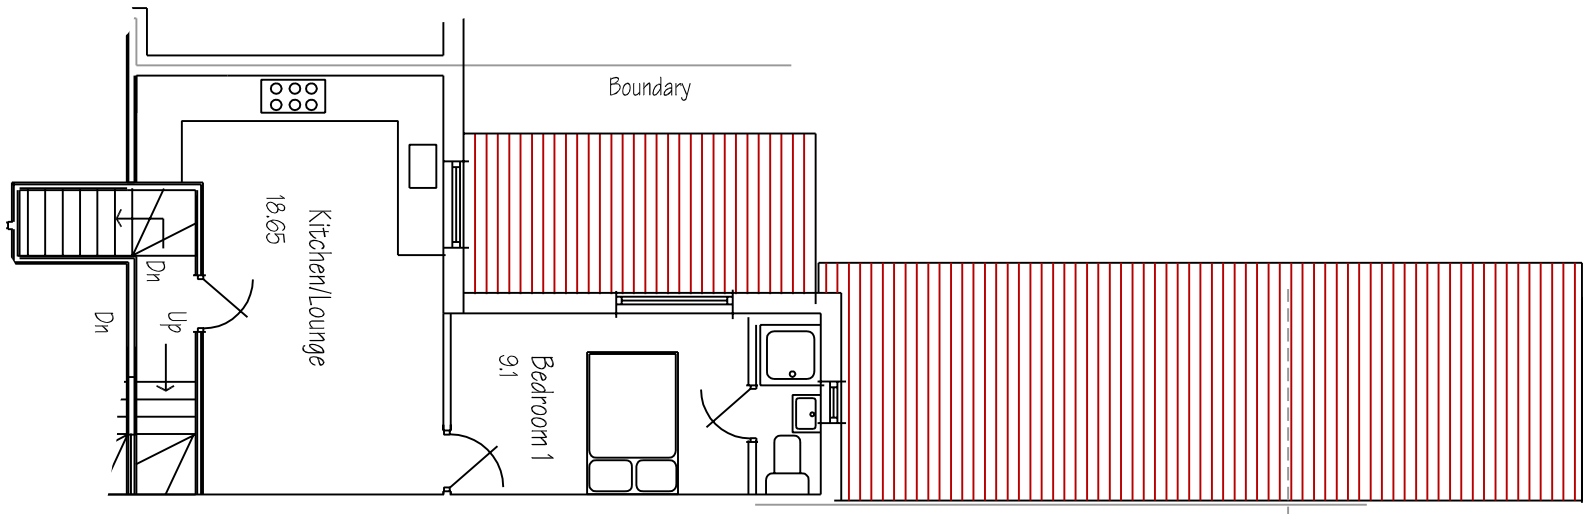

Second Floor Plan

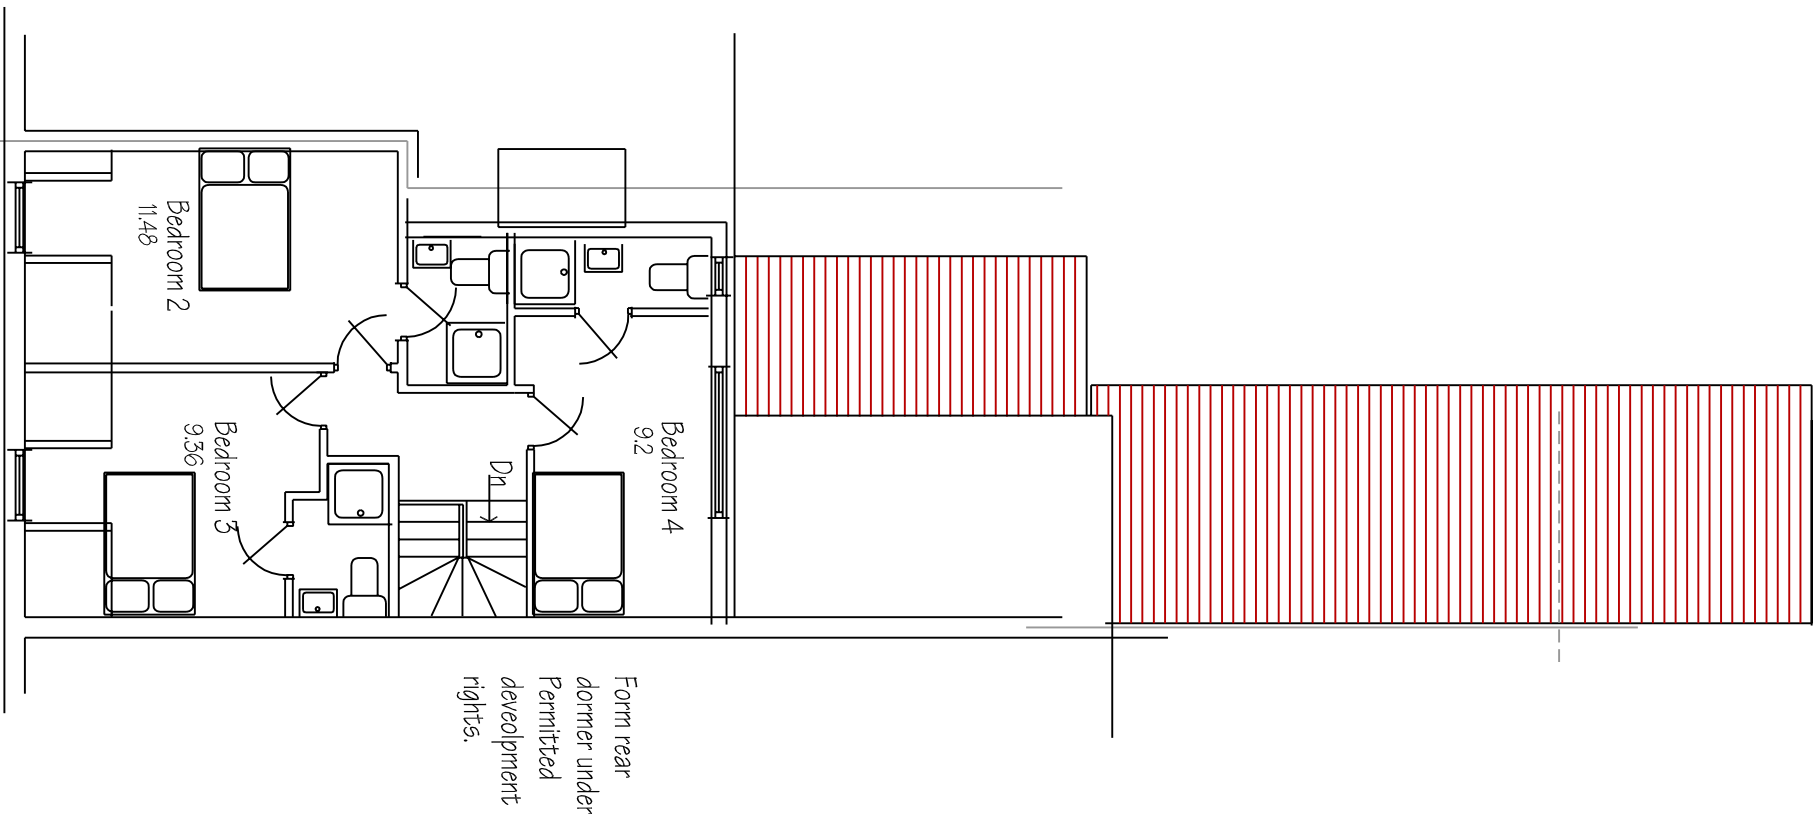

5-4 combination -3 ground floor and 2 First- and 1 First and 3 Second Floor

A	13/07/20	Revised rear single storey extension
Revision	Date	Description

Design Logic

79 St Laurence Way - Bidford on Avon - Alcester B50 4QJ

Tel: 0121 624 1802
E-Mail: peter@pwyatt.co.uk

(c) Copyright 1995-2015 All rights reserved

PROJECT
Proposed extension and alterations
29 Heeley Rd
Selly Oak
Birmingham
B29 6DP

Scale	1:100	Date	19/12/19
Dwg No	S-1628-201	Rev	