
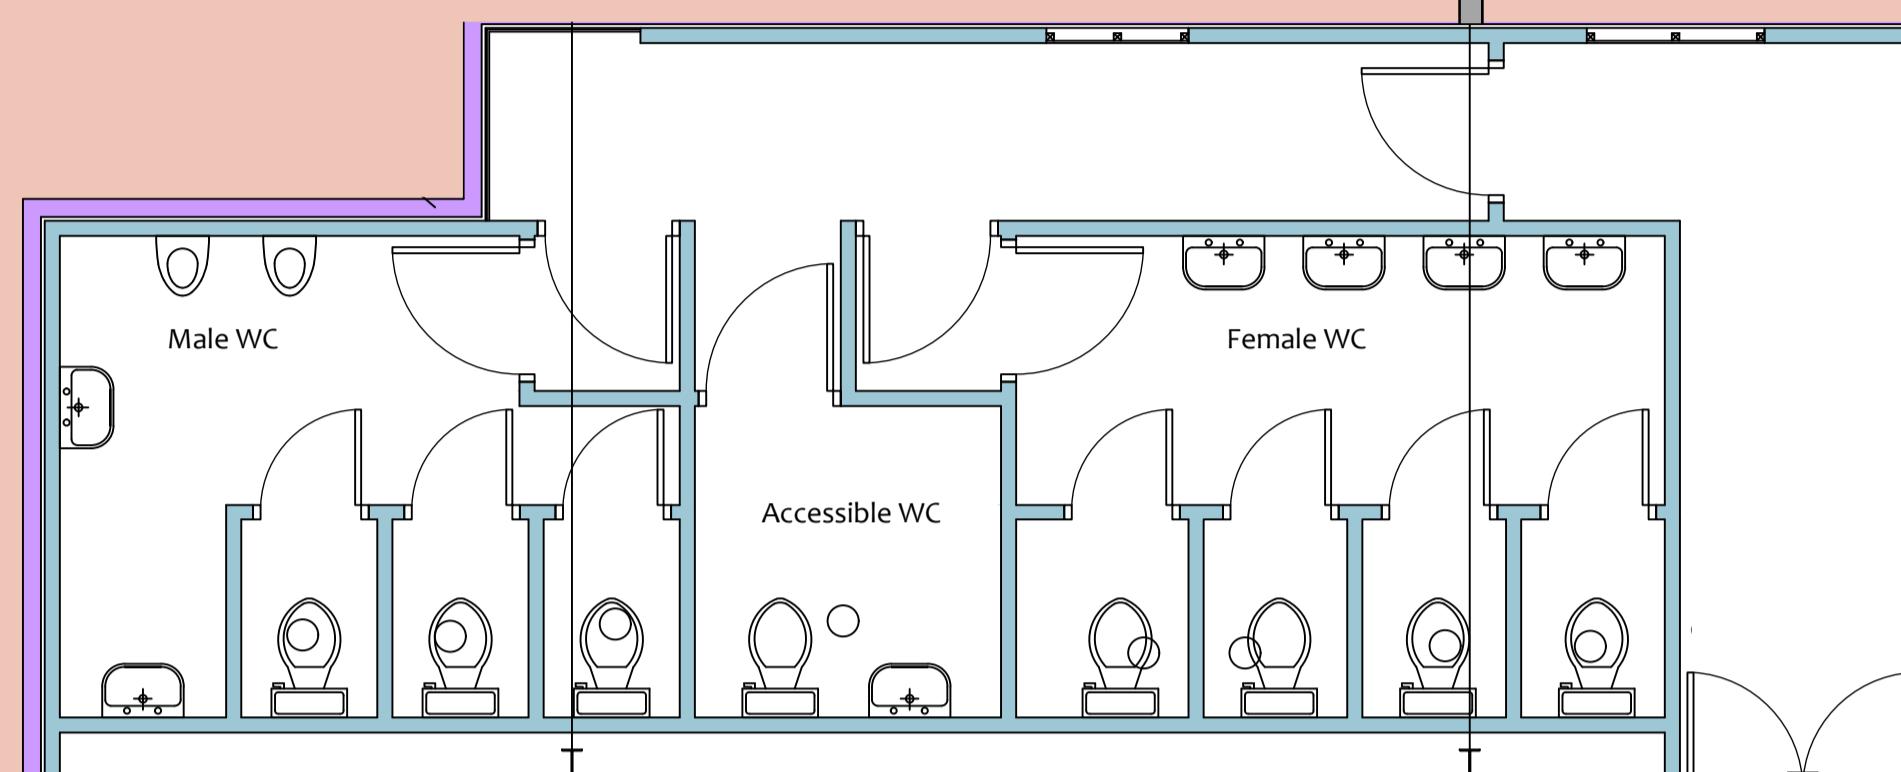
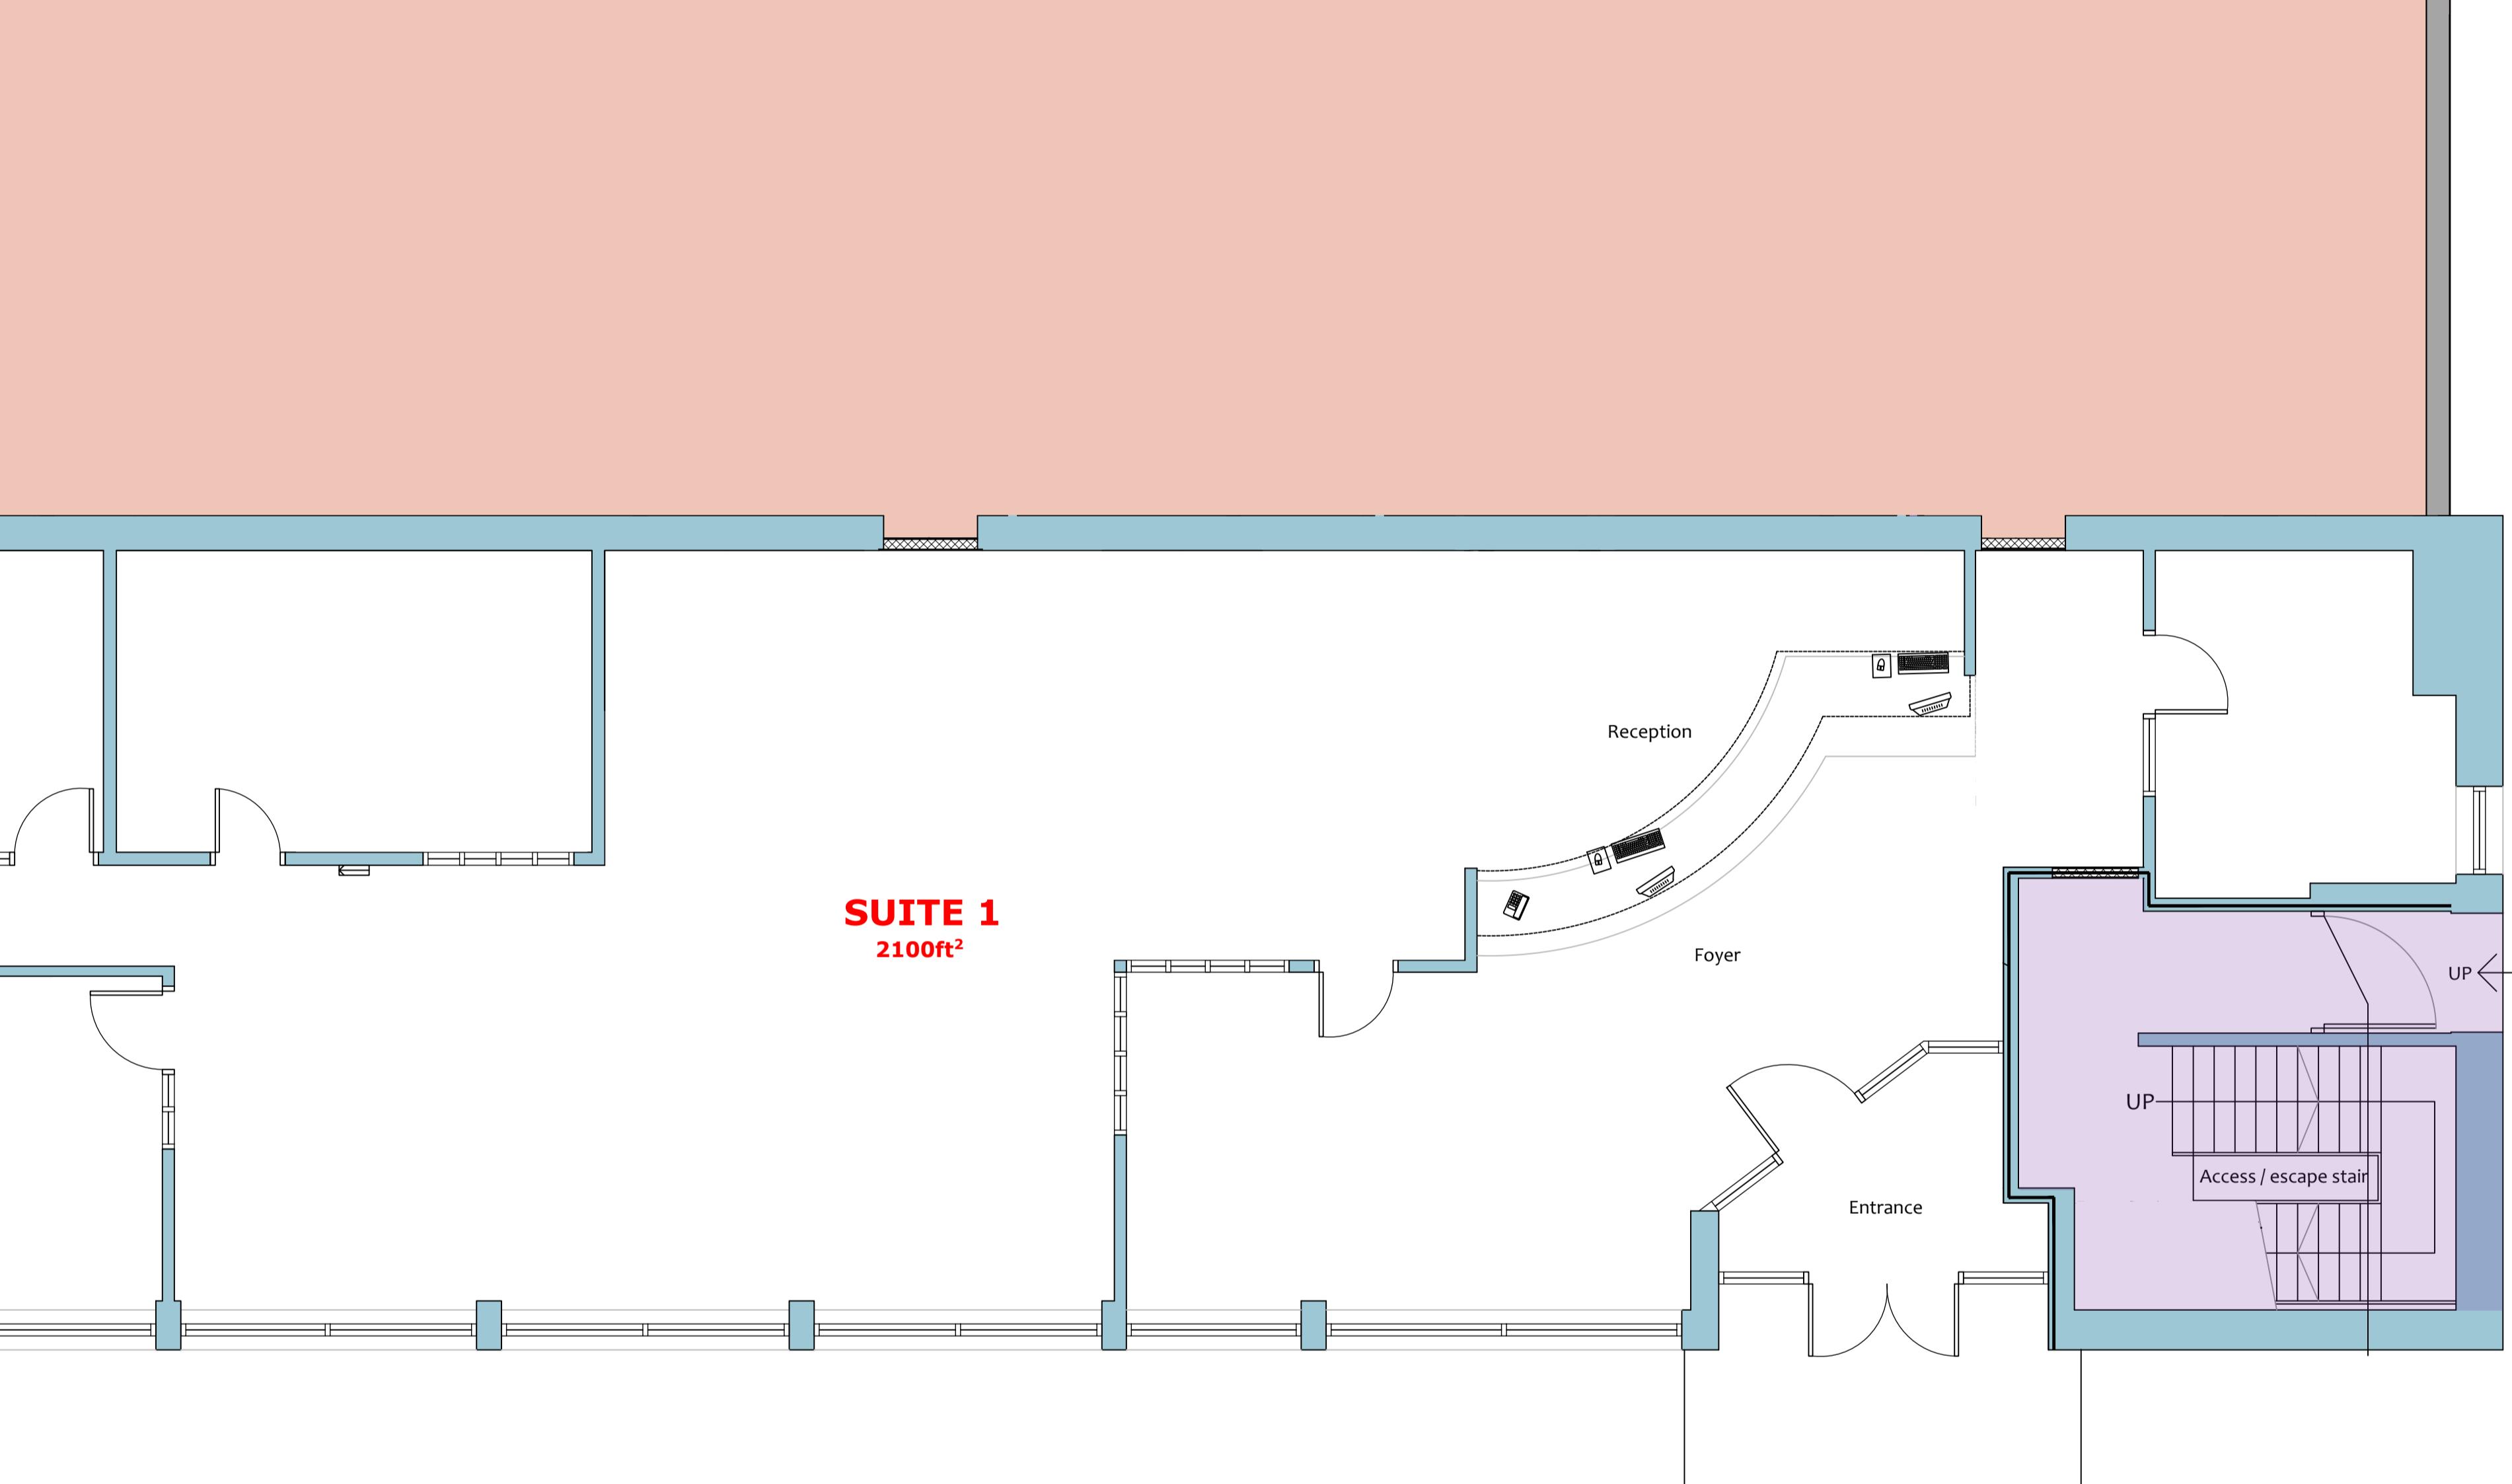


**UNIT 2****LET AGREED****UNIT 1****LET AGREED**

**SUITE 1**  
2100ft<sup>2</sup>

*Crawfurd Street*

 

PROJECT TITLE	Telegraph House Development		
PROJECT ADDRESS	2 Crawfurd Street, Greenock		
SCALE	1:100	SIZE	A1
DRAWING TITLE	Proposed Floor Plan - Ground Floor		

DRAWING NUMBER	STATUS	REVISION
GA-001	Planning	A
Clarence House 7 Hood Street Greenock PA15 1YQ		