


Three Doors Beach Approach  
 Warden, Sheerness, ME12 4NJ  
 Asking price £250,000


2 1 2 D




Floor Plan

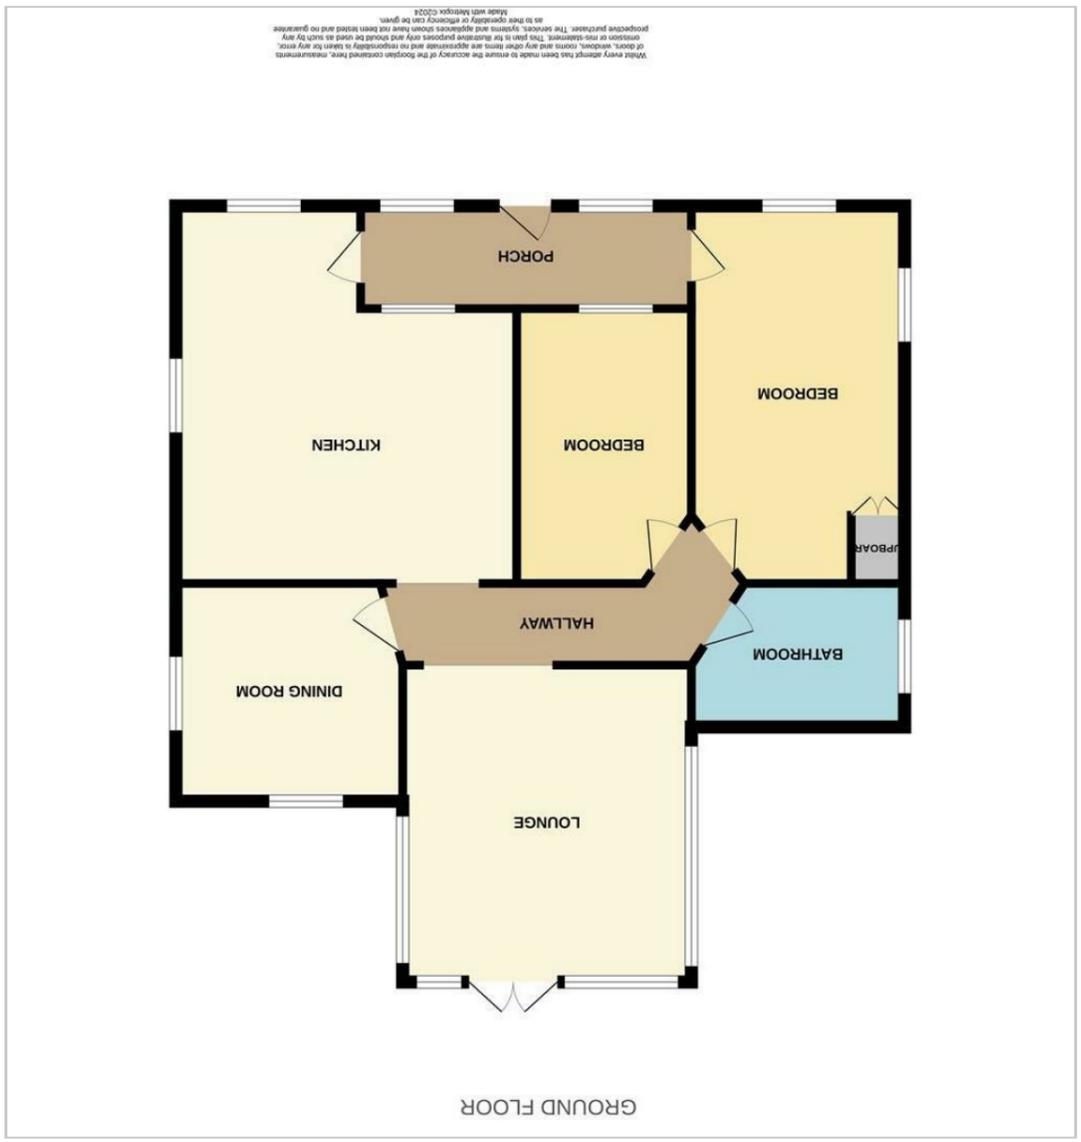

Area Map

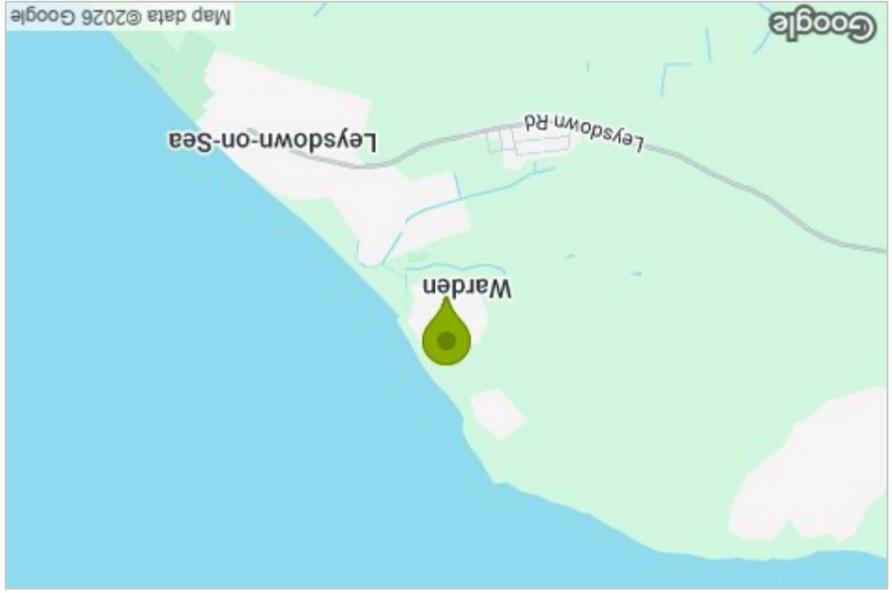

Energy Efficiency Graph

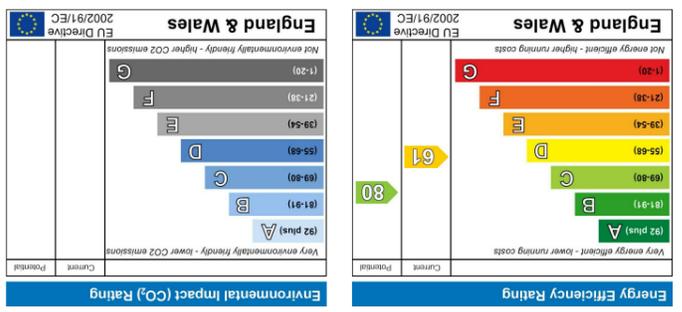

Viewing

Please contact our Isle of Sheppey Office on 01795 666 666 if you wish to arrange a viewing appointment for this property or require further information.

These particulars, whilst believed to be accurate are set out as a general outline only for guidance and do not constitute any part of an offer or contract. Intending purchasers should not rely on them as statements of representation of fact, but must satisfy themselves by inspection or otherwise as to their accuracy. No person in this firm's employment has the authority to make or give any representation or warranty in respect of the property.

# Three Doors Beach Approach



- Full Planning Permission Granted 25/503482/FULL
- In Warden Bay Near Sea
- Existing Non Traditional 2 Bed Bungalow Will Be Demolished
- One Not To Be Missed
- New Build Two Three Bed Semi Detached
- Land Available £250,000 For Both Plots
- Rare Opportunity Of Land With Full Planning Permission
- Calling All Investors And Developers

## Description

Both Plots £250,000 Full Planning Permission Granted

In the charming area of Beach Approach, Warden, Sheerness, this property presents a unique opportunity for those looking to invest in a new build. Currently, the site features a non-traditional two-bedroom bungalow, which is set to be demolished, making way for exciting new developments.


The property boasts full planning permission granted under reference 25/503482/FULL for the construction of two semi-detached houses, each with three bedrooms. This is an excellent chance for buyers or investors to create modern homes tailored to contemporary living standards.

The existing bungalow includes two reception rooms, providing ample space for relaxation and entertainment. With one bathroom, the layout is functional, yet the real value lies in the potential for redevelopment. The land is available for £250,000 for both plots, offering a promising investment in a desirable location.

Warden is known for its picturesque surroundings and proximity to the coast, making it an attractive area for families and individuals alike. This property not only offers a chance to build new homes but also to become part of a vibrant community.

Whether you are looking to invest or create your dream home, this property on Beach Approach is a remarkable opportunity not to be missed.

Warden, Sheerness, ME12 4NJ

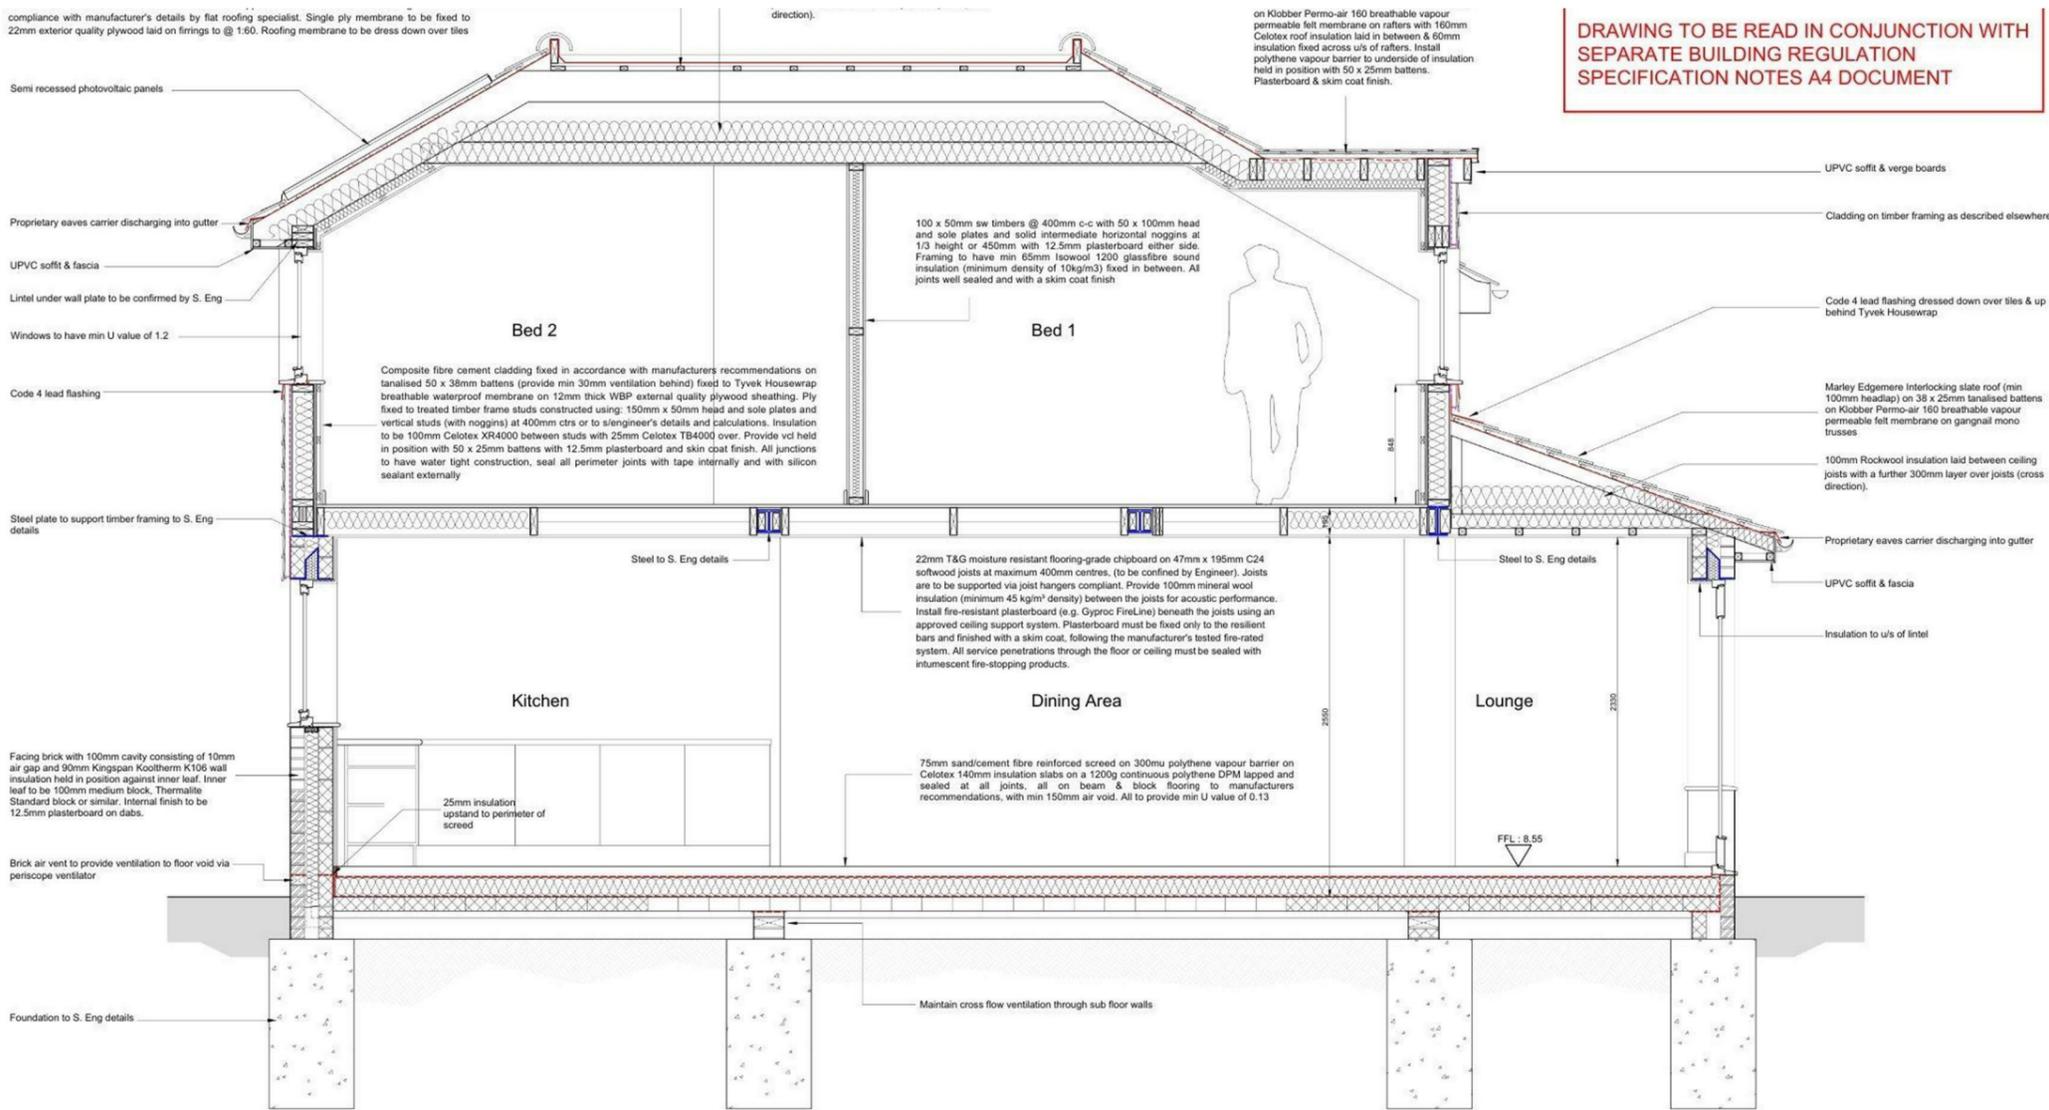

**DRAWING TO BE READ IN CONJUNCTION WITH SEPARATE BUILDING REGULATION SPECIFICATION NOTES A4 DOCUMENT**

SECTION A - A

0 0.5 1m  
1:25 Scale

<p>THIS DRAWING IS THE COPYRIGHT OF ALPHA DESIGN STUDIO LTD &amp; MUST NOT BE REPRODUCED IN PART OR WHOLE WITHOUT CONSENT</p> <p>THIS DRAWING HAS BEEN PRODUCED FOR THE CLIENT NAMED BELOW FOR THE PROJECT NAMED BELOW &amp; IS SUBMITTED AS PART OF A BUILDING REGULATION APPLICATION &amp; IS NOT INTENDED FOR USE BY ANY OTHER PERSON OR FOR ANY OTHER PURPOSE.</p>	<p>THIS DRAWING MUST NOT BE SCALED EXCEPT FOR PLANNING</p> <p>ALL DIMENSIONS MUST BE CHECKED ON SITE / WORKSHOP WHERE APPLICABLE PRIOR COMMENCING THE WORKS</p>	<p>ALPHA Design Studio Limited</p> <p>43PARKROAD SITTINGBOURNE KENT ME101DY</p>	<p>PROJECT</p> <p>DEVELOPMENT THREE DOORS, WARDEN BAY</p>	<p>TITLE</p> <p>PROPOSED SECTION Sheet 1</p>	<p>SCALE</p> <p>1:25</p>
			<p>CLIENT</p> <p>OI IS-HAY (KENT) LTD</p>	<p>DATE</p> <p>Feb 26</p>	<p>DRG No.</p> <p>1737/BR8</p>