




**EXISTING SIDE ELEVATION**

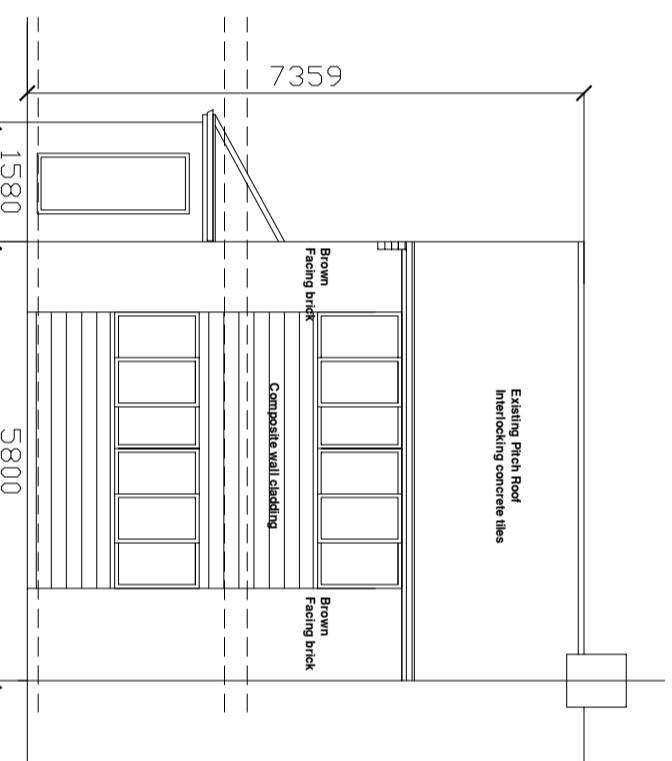


**EXISTING FRONT ELEVATION**

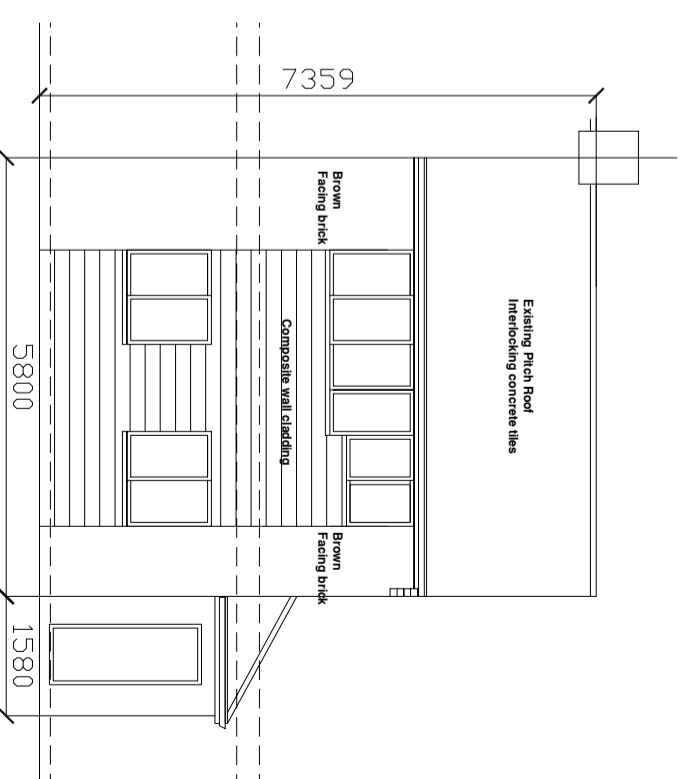


**EXISTING REAR ELEVATION**

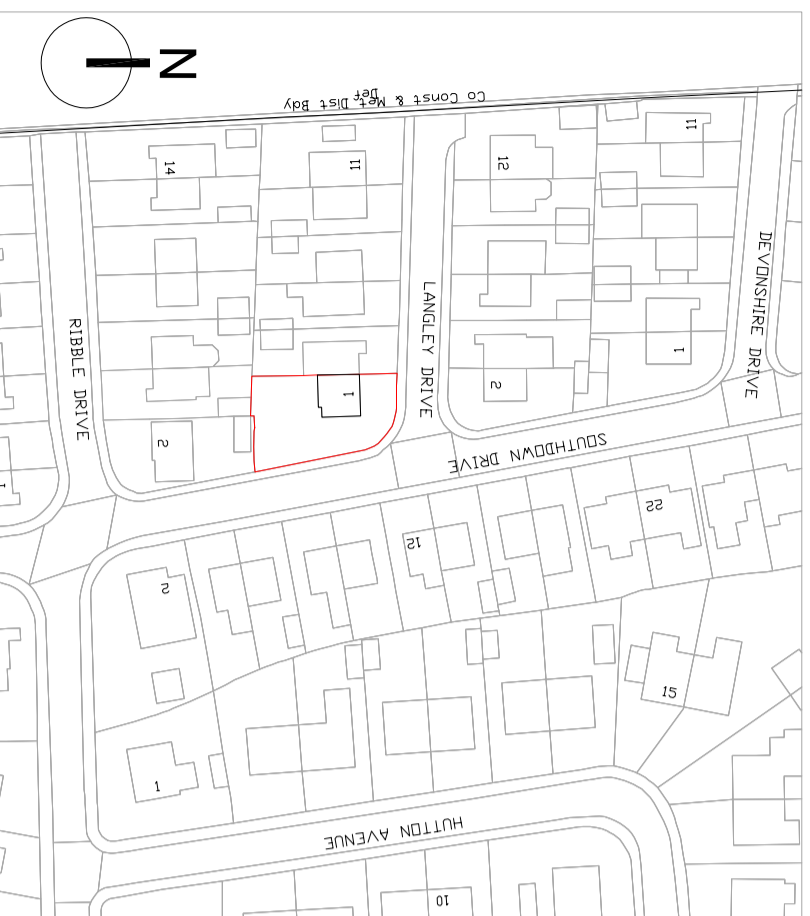

**LOCATION PLAN 1:1250**

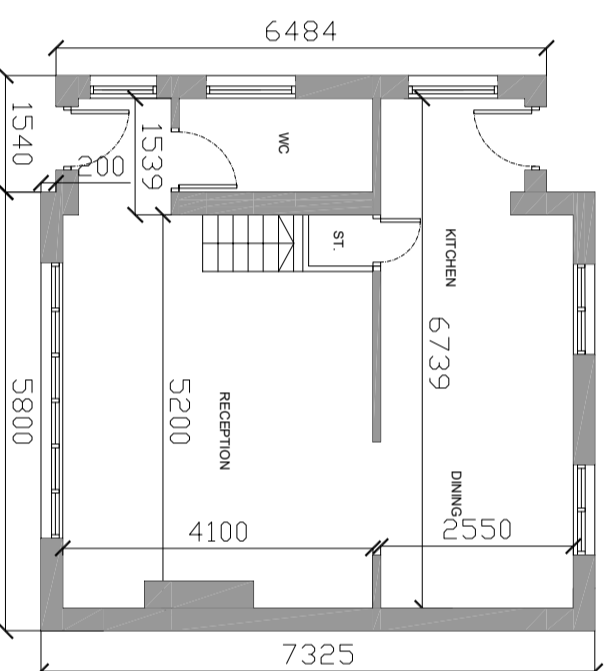

**EXISTING GROUND FLOOR PLAN**

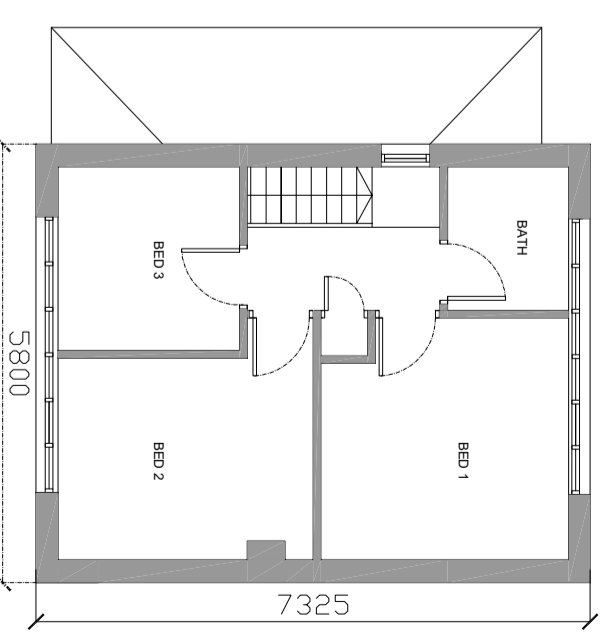

**EXISTING FIRST FLOOR PLAN**

- NOTES:**
1. DO NOT SCALE FROM PLANS ALL DIMENSION TO BE CONFIRMED ON SITE.
  2. ALL STRUCTURAL WORK MUST BE CONFIRMED BY STRUCTURAL ENGINEER AND IS TO INSPECTED AT THE RELEVANT STAGES BY THE BUILDING CONTROL OFFICER.
  3. ALL SITE WORK TO BE CARRIED OUT TO THE BUILDING REGULATIONS 1991 CURRENT BRITISH STANDARDS AND CODES OF PRACTICE.
  4. THERE IS TO BE NO ENCROACHMENT BY THE BUILDING OVER THE NEIGHBOURING BOUNDARY LINE.
  5. DRAWINGS ARE FOR PLANNING PURPOSES ONLY

**PROJECT:**

1 LANGLEY DRIVE, BOOTHSTOWN, M28 1JS  
 TWO STOREY SIDE & SINGLE STOREY REAR  
 EXTENSION.

PLANS, ELEVATIONS & SITE PLAN

SCALE 1:100 / 200 @A3 Drawing No. 1 of 3