


APARTMENT 02 AREA :-  
52.86 m2  
568.9 ft2


measured to finished  
plasterboard faces  
disregarding inner walls

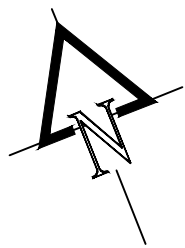




SALES

Important notice. This specification is intended for illustration purposes only and may change as a result of our policy of continuous product development, consequently, it should be treated as general guidance and cannot be relied upon as accurately describing any of the Specified Matters prescribed by Order made under The Property Misdescriptions Act 1991, nor do the contents constitute a contract, part of a contract or warranty.

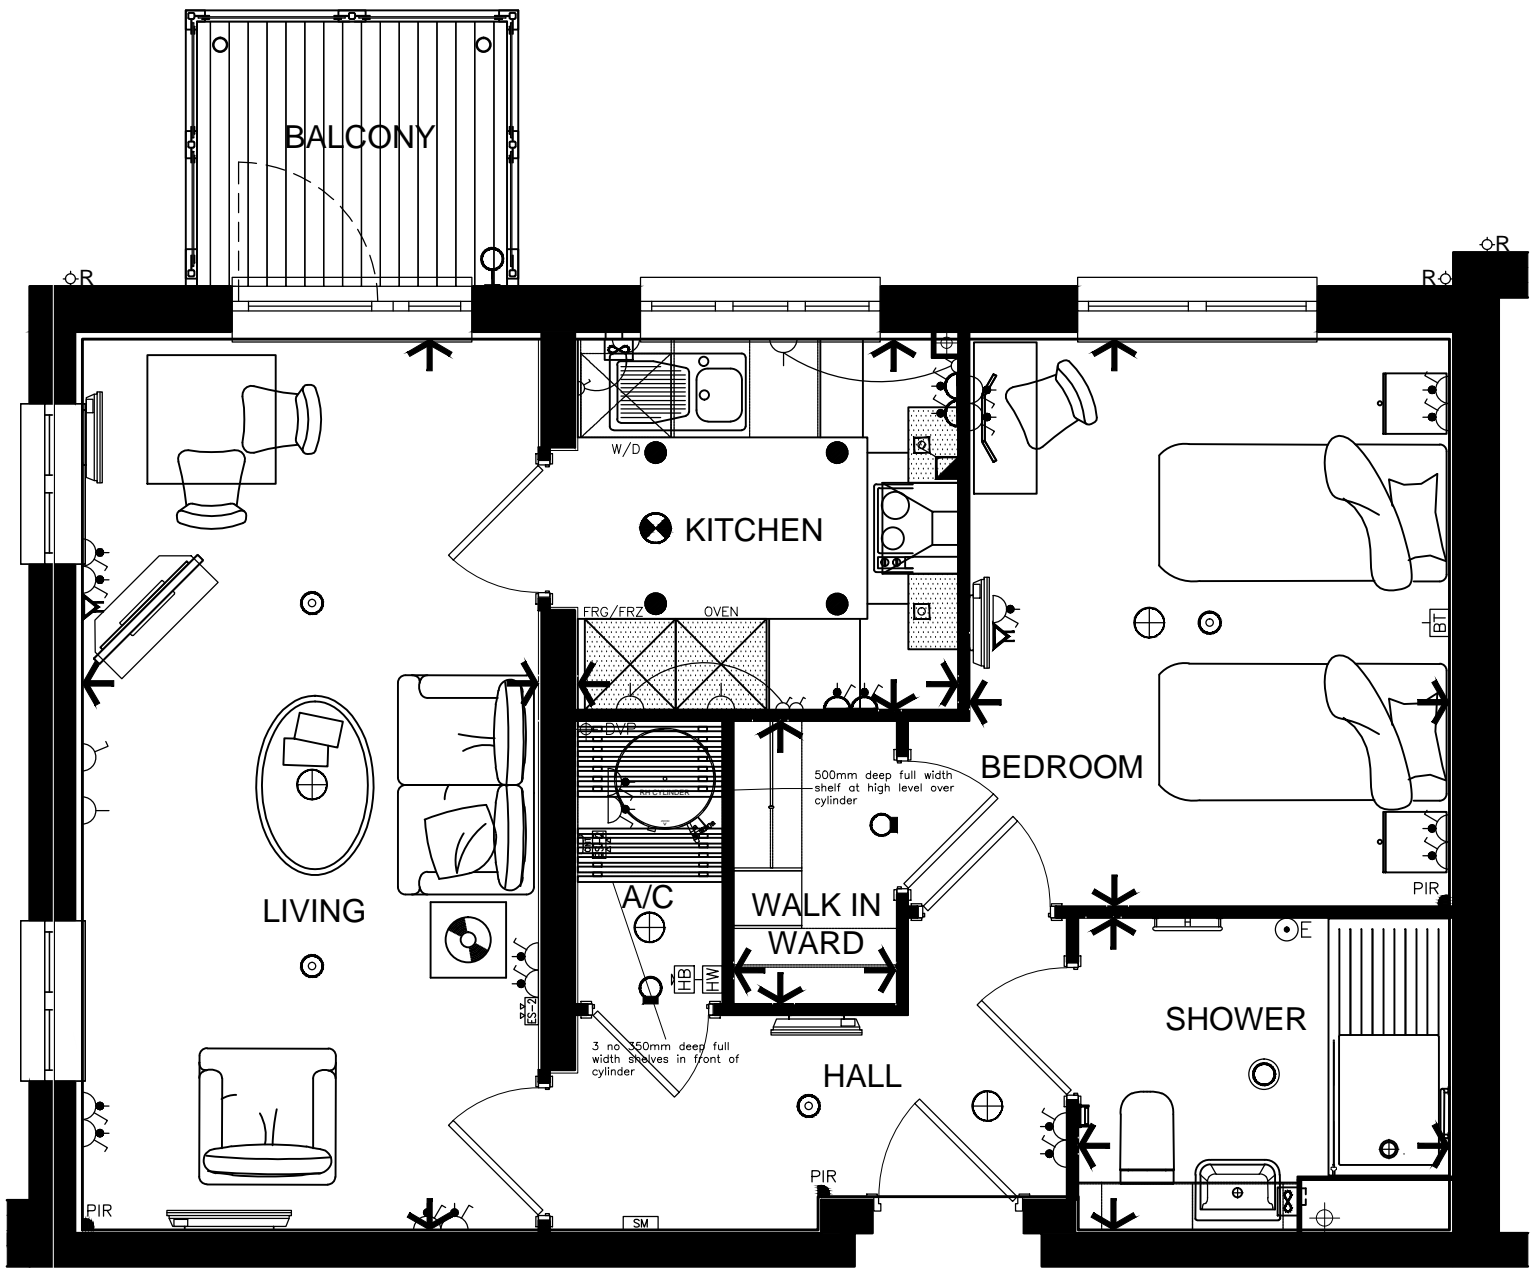ELECTRICAL LEGEND		
	CEILING LIGHT - PENDANT	
	CEILING LIGHT - BULKHEAD	
	WALL LIGHT	
	BATTEN HOLDER WITH DOOR ACTIVATED SWITCH	
	CEILING LIGHT - RECESSED IN FALSE CEILING	
	KITCHEN WALL UNIT DOWN LIGHTING	
	SINGLE OR DOUBLE SWITCHED SOCKET OUTLET SET AT 760mm AFFL	
	SINGLE OR DOUBLE SWITCHED SOCKET OUTLET SET AT 1118mm AFFL	
	SOCKET OUTLET WITH REMOTE FUSED SWITCH FOR FIREPLACE	
	COOKER CONTROL UNIT WITH SWITCHED SOCKET OUTLET	
	SOCKET OUTLET WITH REMOTE SWITCH FLEX OUTLET PLATE WITH REMOTE SWITCH	
	COMBINED TV & VHF/DAB RADIO AERIAL SOCKET	
	HEATER	
	HEATED TOWEL RAIL	
	SPEECH MODULE	
	SMOKE ALARM HUSH BUTTON	
	HOT WATER CONTROL	
	SMOKE   HEAT DETECTOR WITH SOUNDERS	
	SHOWER/BATHROOM CALL POINTS	
	PASSIVE INFRA-RED DETECTOR	
	WALL MOUNTED EXTRACT FAN	
	CEILING MOUNTED EXTRACT FAN	
	BT TELEPHONE SOCKET	OPENREACH OPTICAL NETWORK TERMINATION (ONT)
	2 WAY ETHERNET PORT	



Living	Width	9'-11" [3015]	max	Length	19'-4" [5890]	max
Kitchen	Width	8'-3" [2515]	max	Length	8'-1" [2455]	max
Shower Room	Width	8'-1" [2455]	max	Length	6'-9" [2065]	max
Bedroom	Width	10'-5" [3170]	max	Length	12'-4" [3750]	max
Walk in Wardrobe	Width	3'-6" [1075]	max	Length	6'-2" [1870]	max
		7'-8" [2325]			Arrows denote measurement distances	
Although every effort has been made to ensure accuracy, exact room dimensions may vary during the course of construction and no responsibility can be accepted for any mis-statement on this leaflet, which is not a contract nor forms any part of any contract. The company also reserves the right to alter specification without notice. All information correct at time of going to press.						

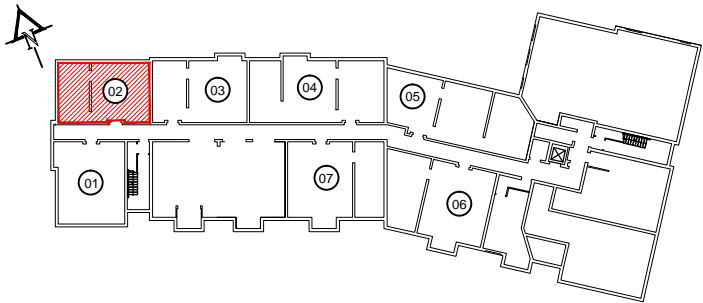

KEY PLAN GROUND FLOOR

DATE.                    /                    /  
PRICE.                    £                    ,  
SIGNATURE.

Churchill

Retirement Living

Project Title:

Proposed Sheltered Development  
26-38 Commercial Road  
Paddock Wood  
TN12 6EL

Flat 02

Scale:

Date:

Drawn

Checked

1:50

FEB 22

RH

JFC

Drawing No:

Revision:

CRL:20074PW:302

B

Plot Date: