

Unless otherwise assigned, the copyright of this drawing is reserved by Slorach Wood Consultants Limited and is issued with the caveat that it is not copied or disclosed to any third party, either wholly or in part, without the written permission of Slorach Wood Consultants Limited.
 Variations and modifications to work shown in this drawing should not be carried out without written permission of Slorach Wood Consultants Limited, who accept no liability whatsoever for alterations made to this drawing by any third party other than themselves.



All works to comply in every respect with the current Scottish Building Standards Regulations (Scotland) Regulation 2004.

All works to comply with the relevant Codes of Practice and British Standards and shall be carried out to the highest standard of craftsmanship by skilled and qualified persons of the respective trades and in accordance with good building practice.

The contractor shall be responsible for making contact with the respective statutory authorities and establish the location of all existing services. The contractor shall ensure compliance with the Local Authority regulations.


Do not scale from this drawing at any time. Use figured dimensions only. All setting out dimensions are to be confirmed prior to the commencement of any associated works, with any discrepancies reported to the architect immediately.

All dimensions are to the structure and exclude any plaster/plasterboard finishes.

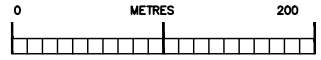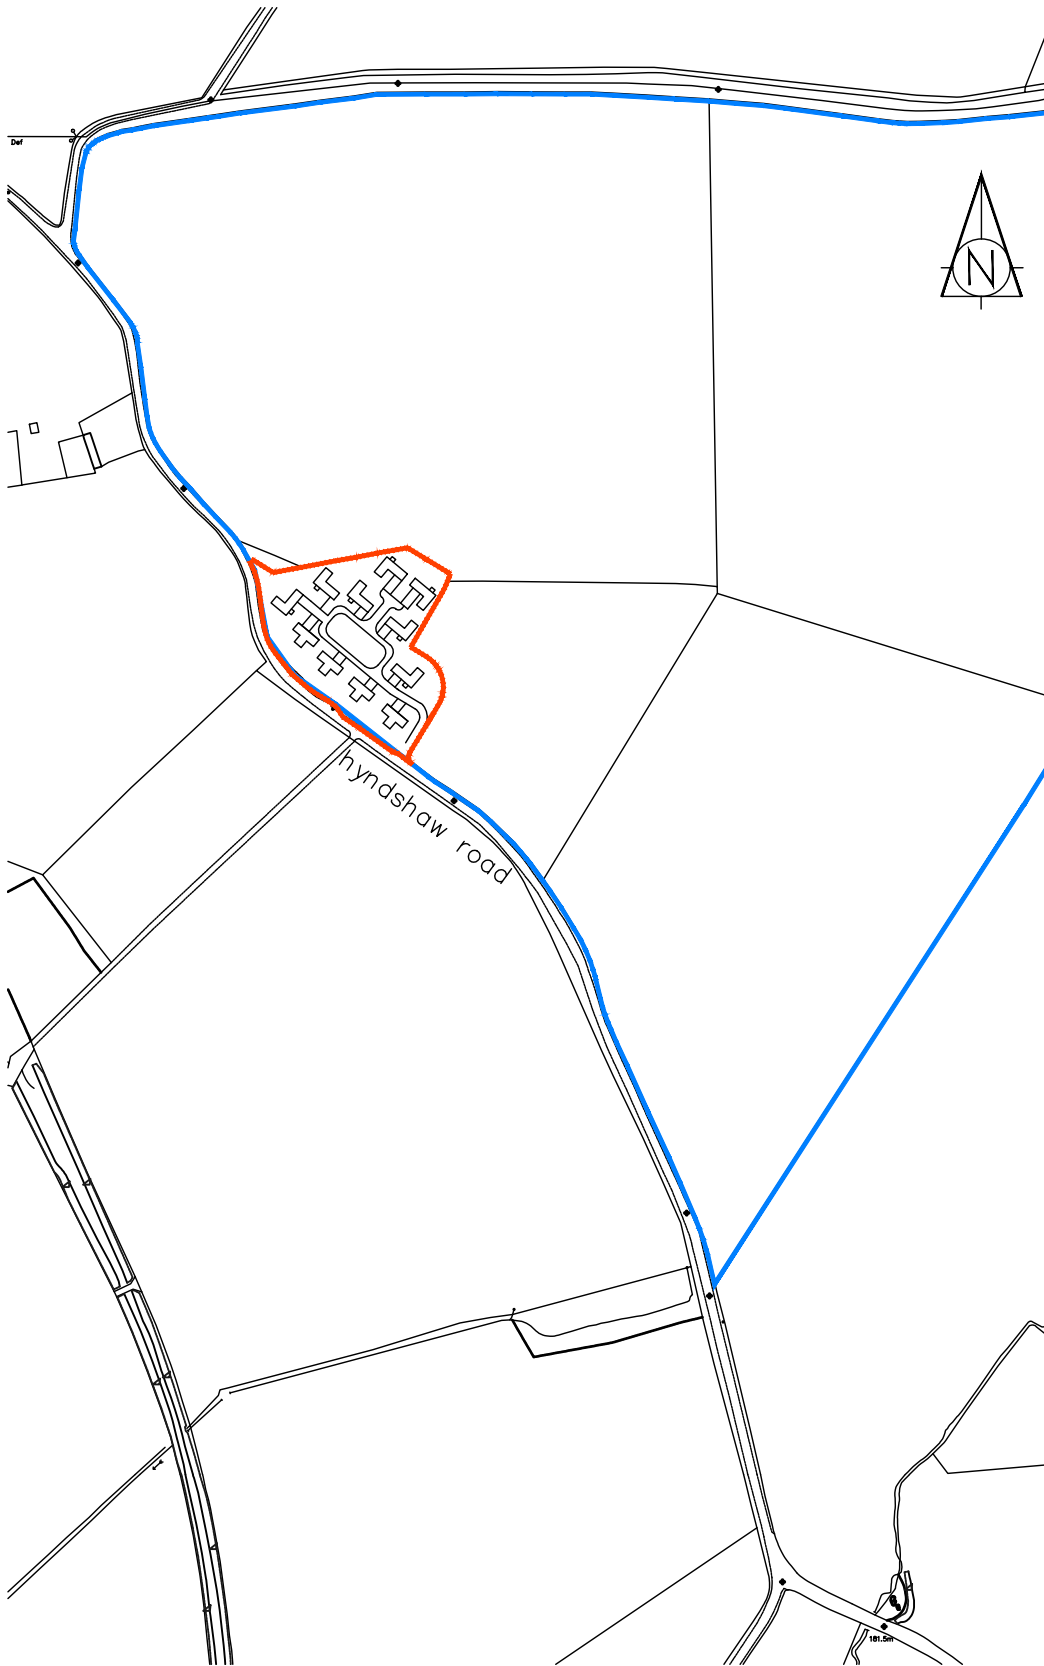

site plan [1:5000]

B	NEW BOUNDARY LINE	SEP 16
A	BOUNDARY LINE EXTENDED TO ROAD	OCT 15
status	PLANNING	
drawing	15052 - P01 B	scale 1:5000 (A4)
plotted		ref.
project	HYNDSHAW FARM CARLUKE SOUTH LANARKSHIRE	
title	LOCATION PLAN	

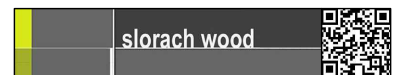

contact	The Station Master's Office, Dalmeny Station, South Queensferry, EH30 9JP. Tel: 0131 319 1260 Email: info@swa.uk.net Website: www.swa.uk.net
---------	--