


ADDITIONAL NOTES

ALL WORK TO BE CARRIED OUT IN ACCORDANCE WITH THE BUILDING REGULATIONS AND THE REQUIREMENTS OF THE LOCAL AUTHORITY

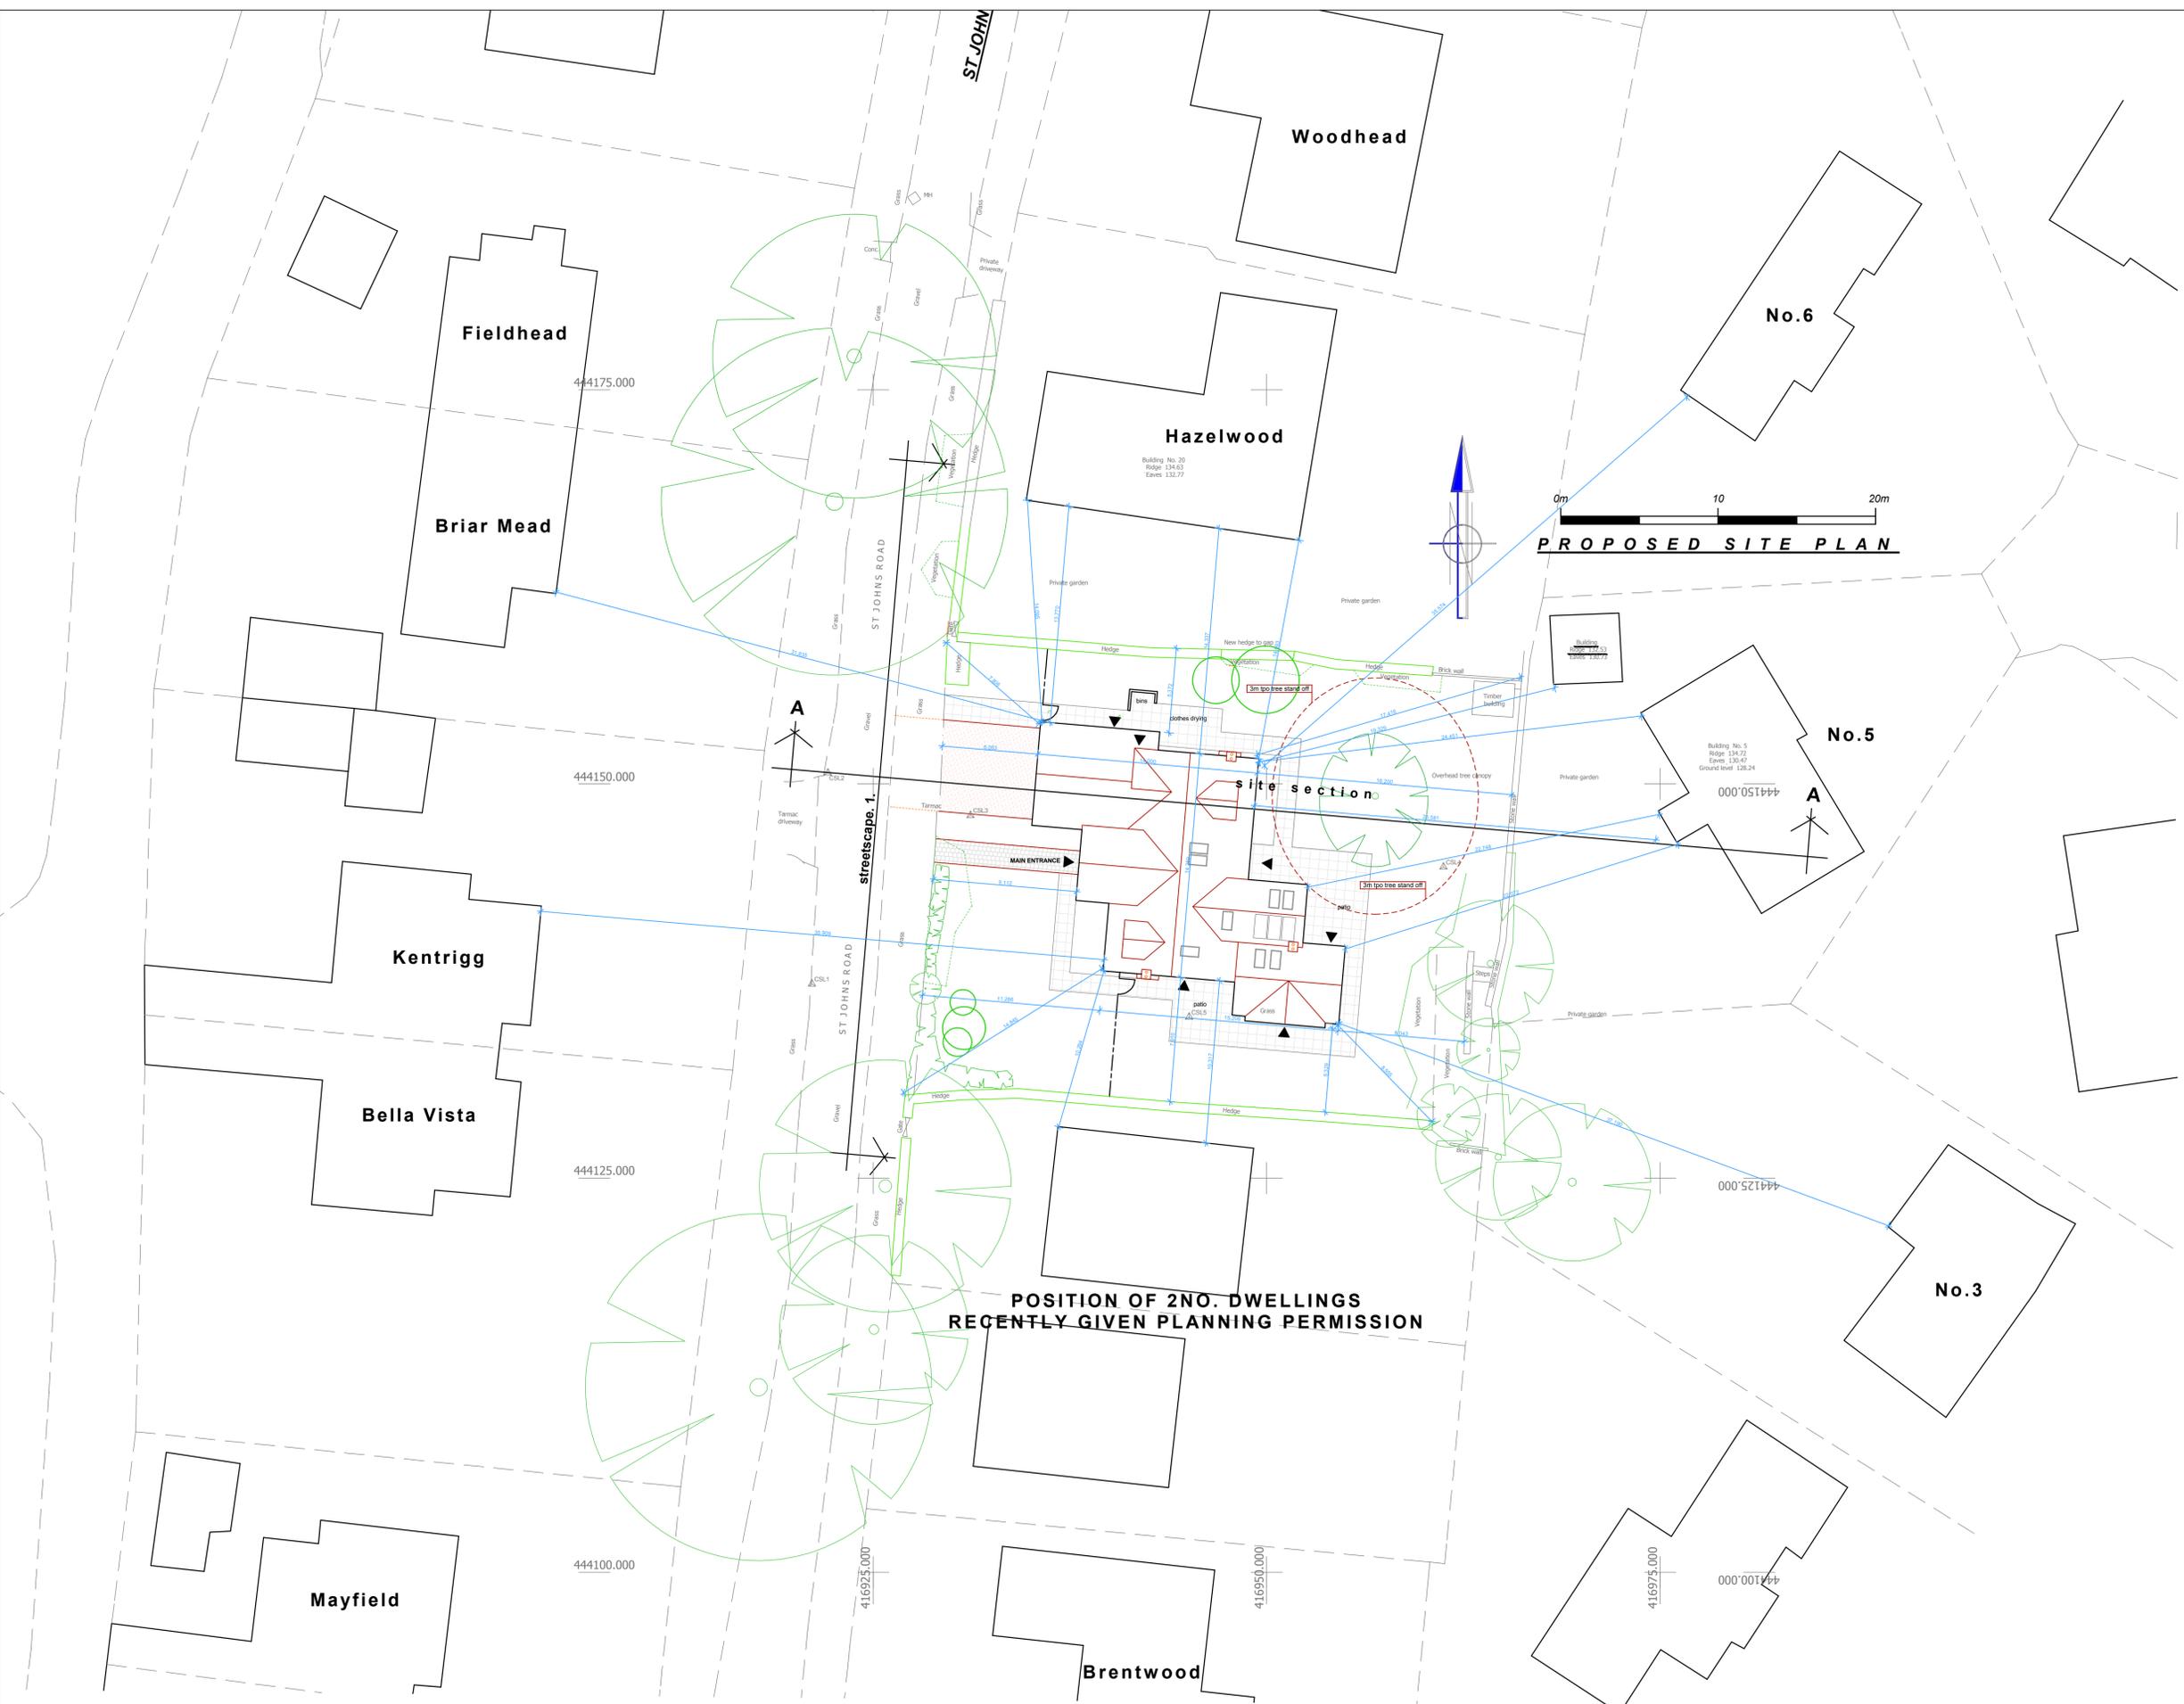

PROPOSED SITE PLAN

POSITION OF 2NO. DWELLINGS RECENTLY GIVEN PLANNING PERMISSION

B	Tpo tree position and size amended 3m stand off indicated, building footprint amended to avoid required 3m stand off.	IR	25/02/10
A	Site plan amended to suit alterations in floor plans.	IR	09/02/10
REV	DESCRIPTION	DRW/CHKD	DATE



CLIENT
THE A & M HALLIDAY SETTLEMENT TRUST

PROJECT
ST. JOHN'S AVENUE
MENSTON

TITLE
GENERAL ARRANGEMENT
Proposed Site Plan (Context)

SCALE 1 : 200 DATE JAN 10

DRAWING NO. 1275 / 102 REVISION B

DRAWN BY IR CHECKED BY

PLANNING	BUILDING REGS	TENDER
APPROVAL	COMMENT	CONSTRUCTION

LOROC ARCHITECTS
WHITEHALL WATERFRONT
2 RIVERSIDE WAY LEEDS LS1 4EH
T: 0113 233 7755 F: 0113 243 4806 W: www.loroc.co.uk

ADDITIONAL COMMENTS DENOTED ON DWG AREA AS (CDM)

CDM 2007	PERCEIVED SIGNIFICANT RESIDUAL RISKS THAT ARE EITHER / OR ANY COMBINATION OF THE FOLLOWING : NOT OBVIOUS ■ UNUSUAL ■ DIFFICULT TO MANAGE
AREA	CONSTRUCTION
	USE
	MAINTENANCE
	DECOMMISSION