




All dimensions are to be checked on site.
 All dimensions are in millimetres.
 All Discrepancies are to be reported to the architect immediately.
 Drawings marked "planning" or "design" are not to be used for construction purposes.
 Drawing is to be read with the schedule of work / specification if applicable
 This drawing is Copyright of J7 Architecture Ltd.

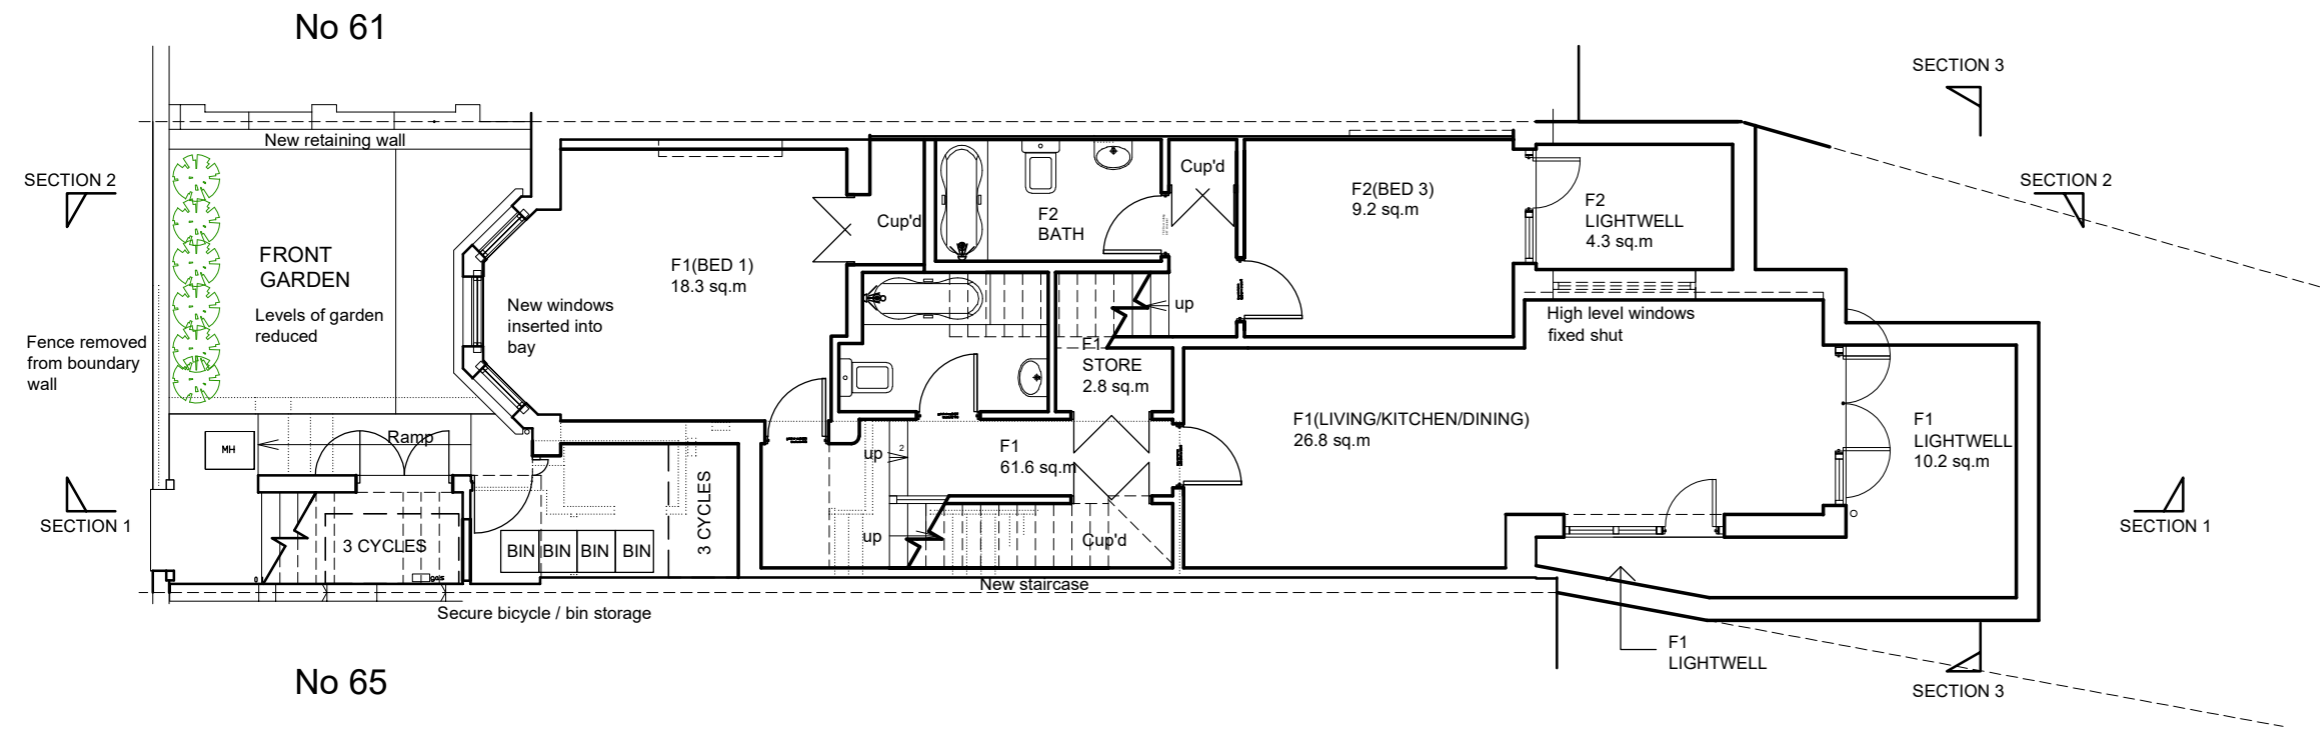


PROPOSED LOWER GROUND FLOOR PLAN
SCALE 1:100

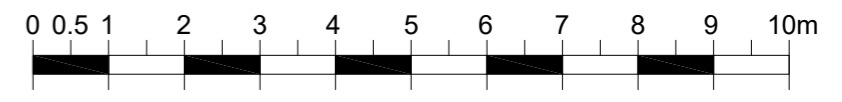


SCALE BAR - SCALE 1:100

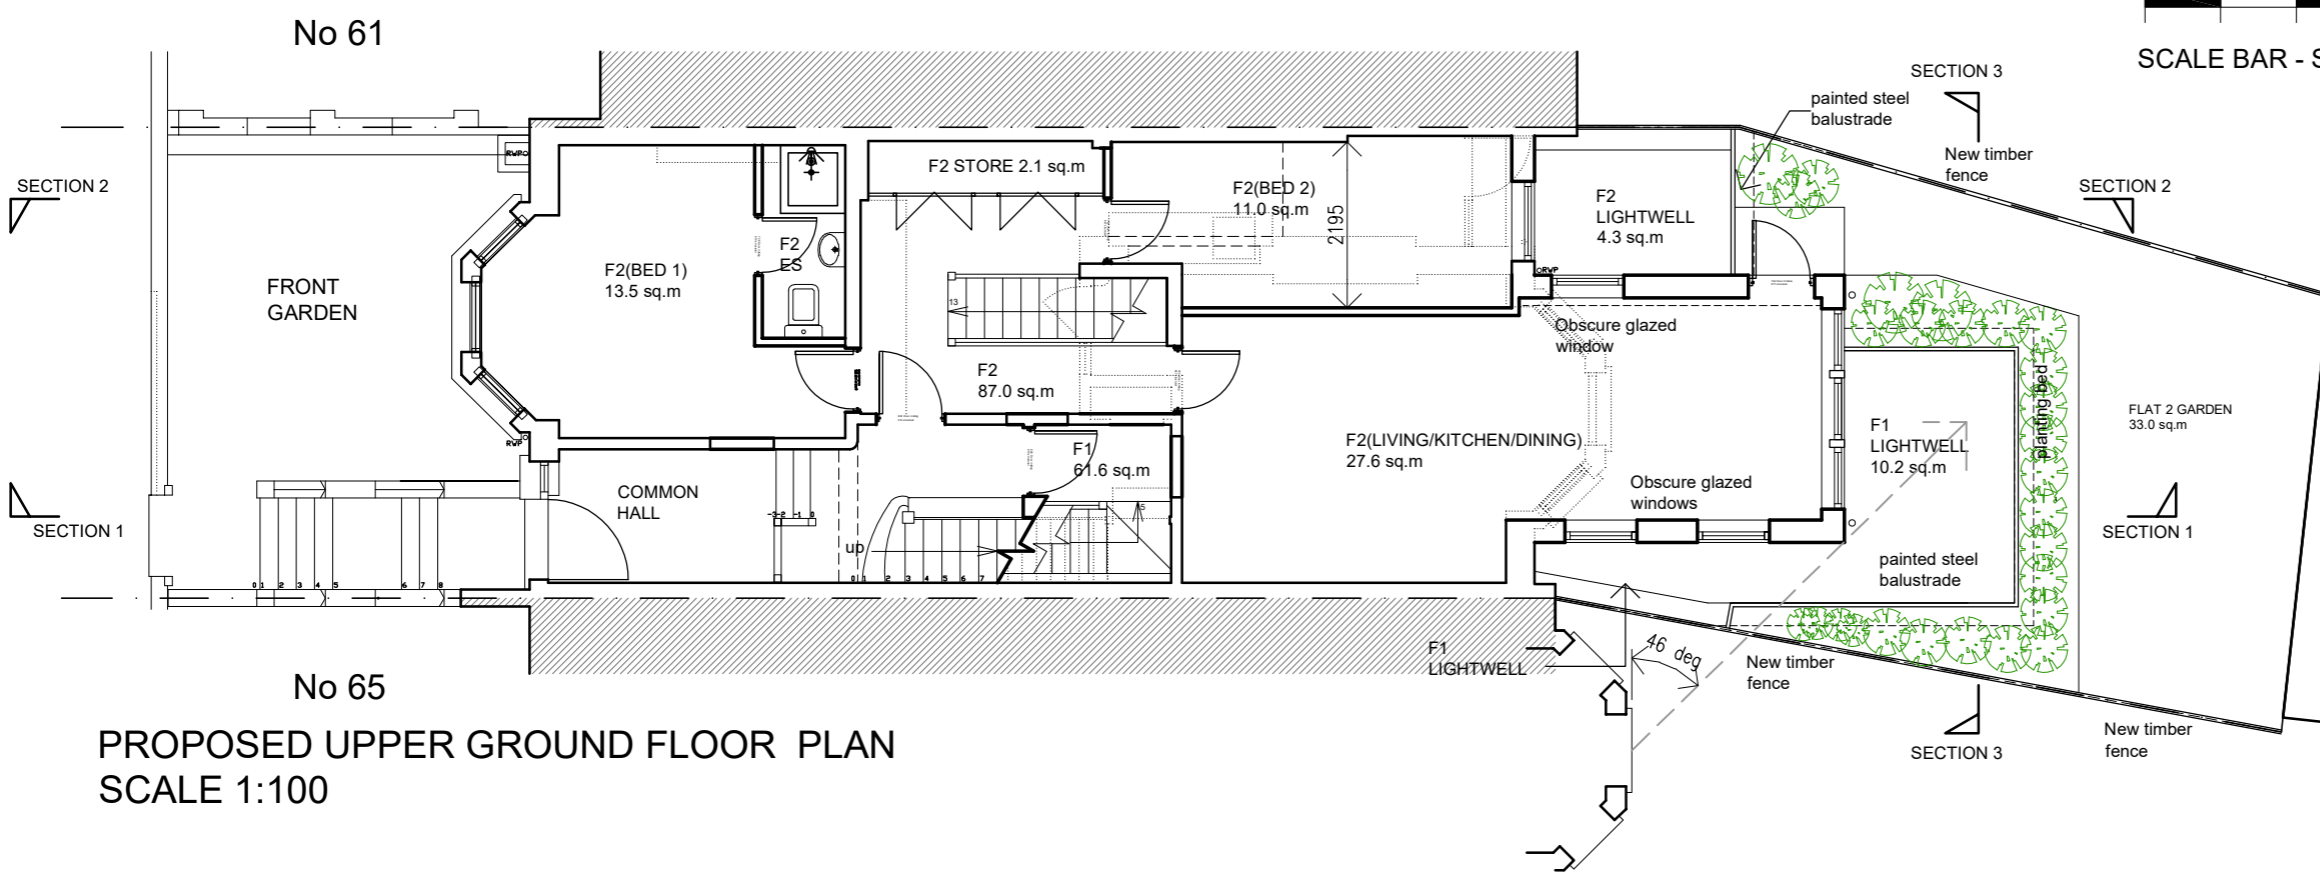

PROPOSED UPPER GROUND FLOOR PLAN
SCALE 1:100

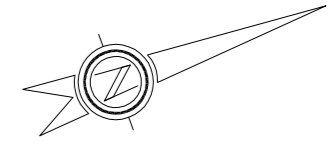

REVISION DESCRIPTION	REV	DATE	BY
 architects lse 1st Architects lse, Studio 1, 128 Robinson Rd, London, SW17 9DR T:0208 767 1311 E:london@1st-architects.com www.london.1st-architects.com			
CLIENT LIONCROSS DULWICH LLP	SCALE 1:100 A3	DATE MARCH 2019	BY JS
PROJECT 63 THURLOW PARK ROAD SE21 8JP	JOB No. 19-486	DWG No. PR01A	
DRAWING TITLE PROPOSED UPPER GROUND & LOWER GROUND FLOOR PLANS			
STATUS PLANNING			