




Proposed Front - West Elevation 1:50 Scale

EXTERNAL FINISHES -

- WALLS - SMOOTH THROUGH-COLOUR RENDER - OFF-WHITE / CREAM COLOUR, INCLUDING DORMER FACADES.
- ROOF - RED-BROWN PLAIN TILES - HALF-ROUND RIDGE & HIP TILES; FLAT ROOF FINISHED IN MID GREY COVERING; ROOF WINDOWS WITH DARK GREY EXTERNAL FRAMES.
- FENESTRATION - ANTHRACITE GREY (RAL 7016) uPVC / ALUMINIUM COLOUR-COATED FRAMES TO DOUBLE GLAZED WINDOWS AND DOORS;
- FASCIAS, SOFFITS & BARGE-BOARDS - ANTHRACITE GREY (RAL 7016) uPVC / PAINTED TIMBER FASCIA & BARGE-BOARDS, WITH WHITE SOFFITS.
- RAINWATER GOODS - BLACK uPVC HALF ROUND GUTTERS AND CIRCULAR DOWNPipes.

REFER ALSO TO DRAWING NUMBER 510 FOR INDICATIVE COLOURED ELEVATION & EXTERNAL MATERIALS SPECIFICATION

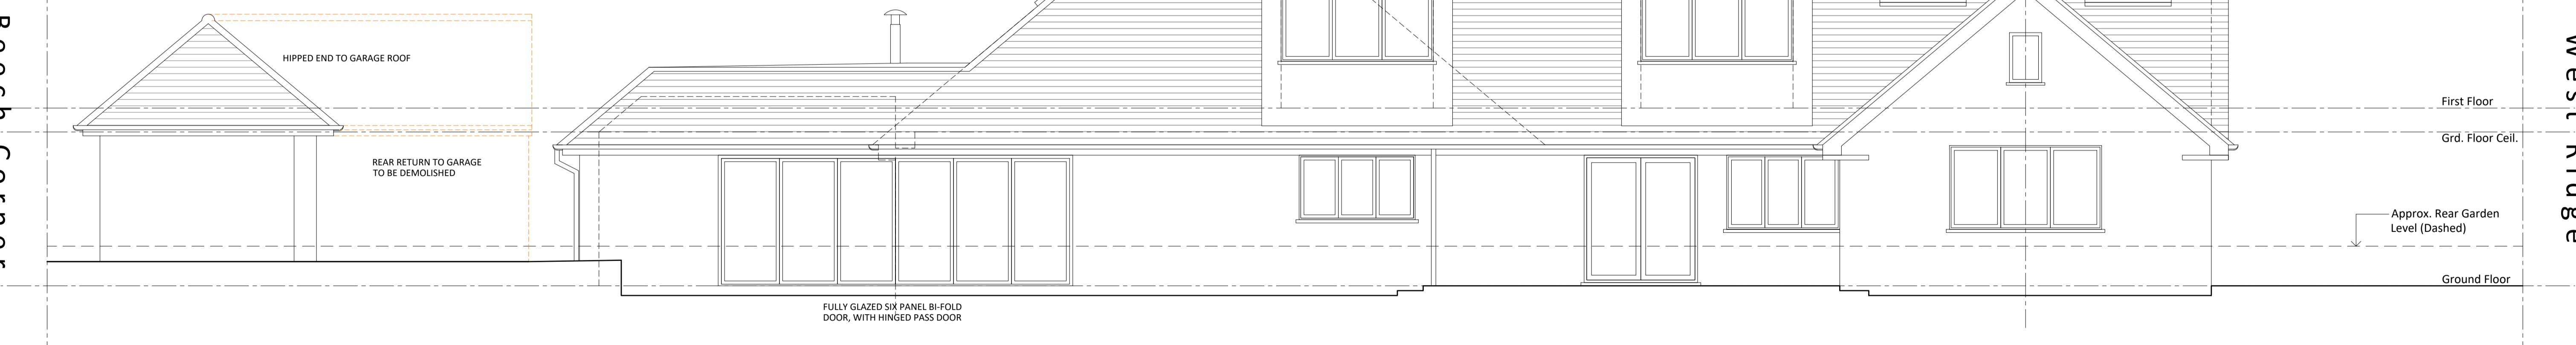

Proposed Rear - East Elevation 1:50 Scale

PROJECT	TITLE
Proposed Extension Greensleaves, Hazelwood Lane Chipstead CR5 3QZ	Proposed Elevations - 1 - Front & Rear West & East
sheet size - A1	Feasibility / Planning

Project number	Drawing number	Revision
24-526	508	D
scale As Noted @A1	drawn by SV	Date 21-01-24

REVISIONS			
A	03-02-24	UPDATED FOLLOWING DESIGN REVIEW	
B	11-02-24	CHECKED FOR PLANNING SUBMISSION	
C	21-03-24	UPDATED FOLLOWING COMMENTS FROM PLANNING OFFICER	
D	22-03-24	FURTHER UPDATED FOLLOWING COMMENTS FROM PLANNING OFFICER	