


West Ridge

NORTH

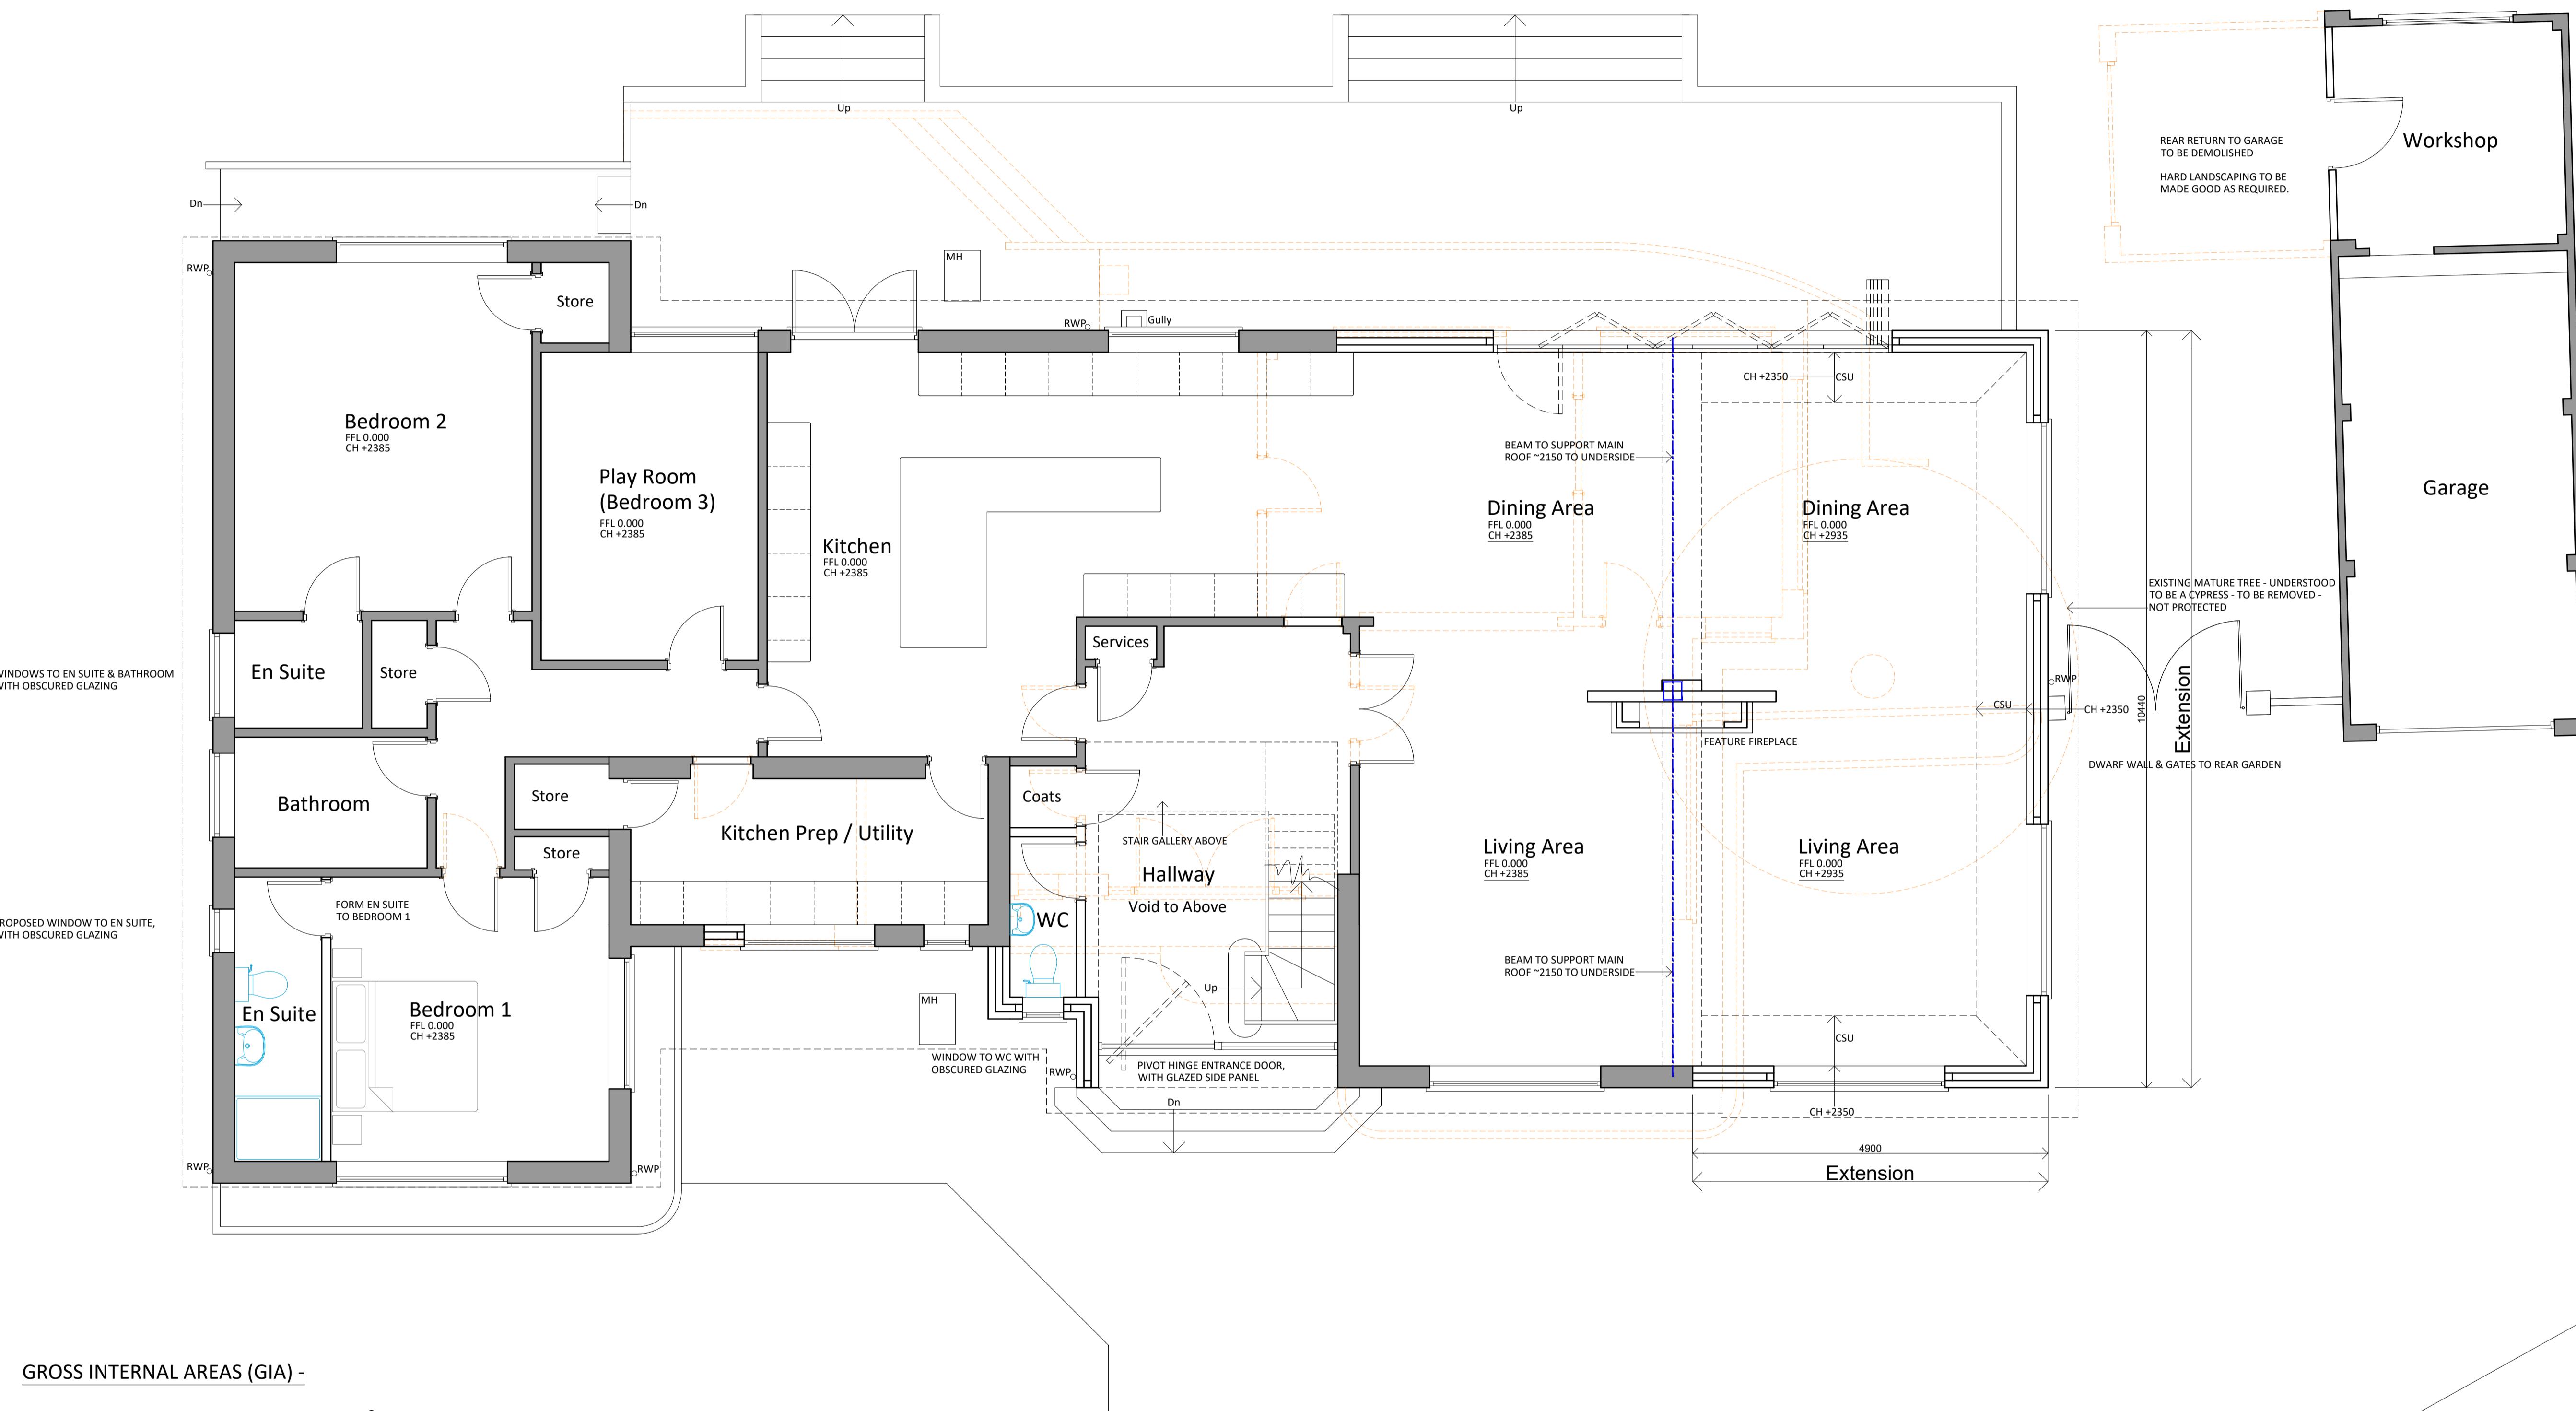

0 500mm 1M 2 3 4 5

1 Metre Scale Bar 1:50

Project	Title
Proposed Extension Greensleeves, Hazelwood Lane Chipstead CR5 3QZ	Proposed Ground Floor Plan

Status	Feasibility / Planning
--------	------------------------

Project number	Drawing number	Revision
24-526	505	D
scale As Noted @A1	drawn by SV	Date 21-01-24

Revisions		
A	03-02-24	UPDATED FOLLOWING DESIGN REVIEW
B	11-02-24	CHECKED FOR PLANNING SUBMISSION
C	12-02-24	UPDATED TO CLIENT COMMENTS
D	21-03-24	UPDATED FOLLOWING COMMENTS FROM PLANNING OFFICER