


All work to comply with current building regulations and codes of practice


Do not scale from drawings all dimensions to be checked on site before the start of any work

Proposed External Finish Materials to Match Existing External Finish Materials

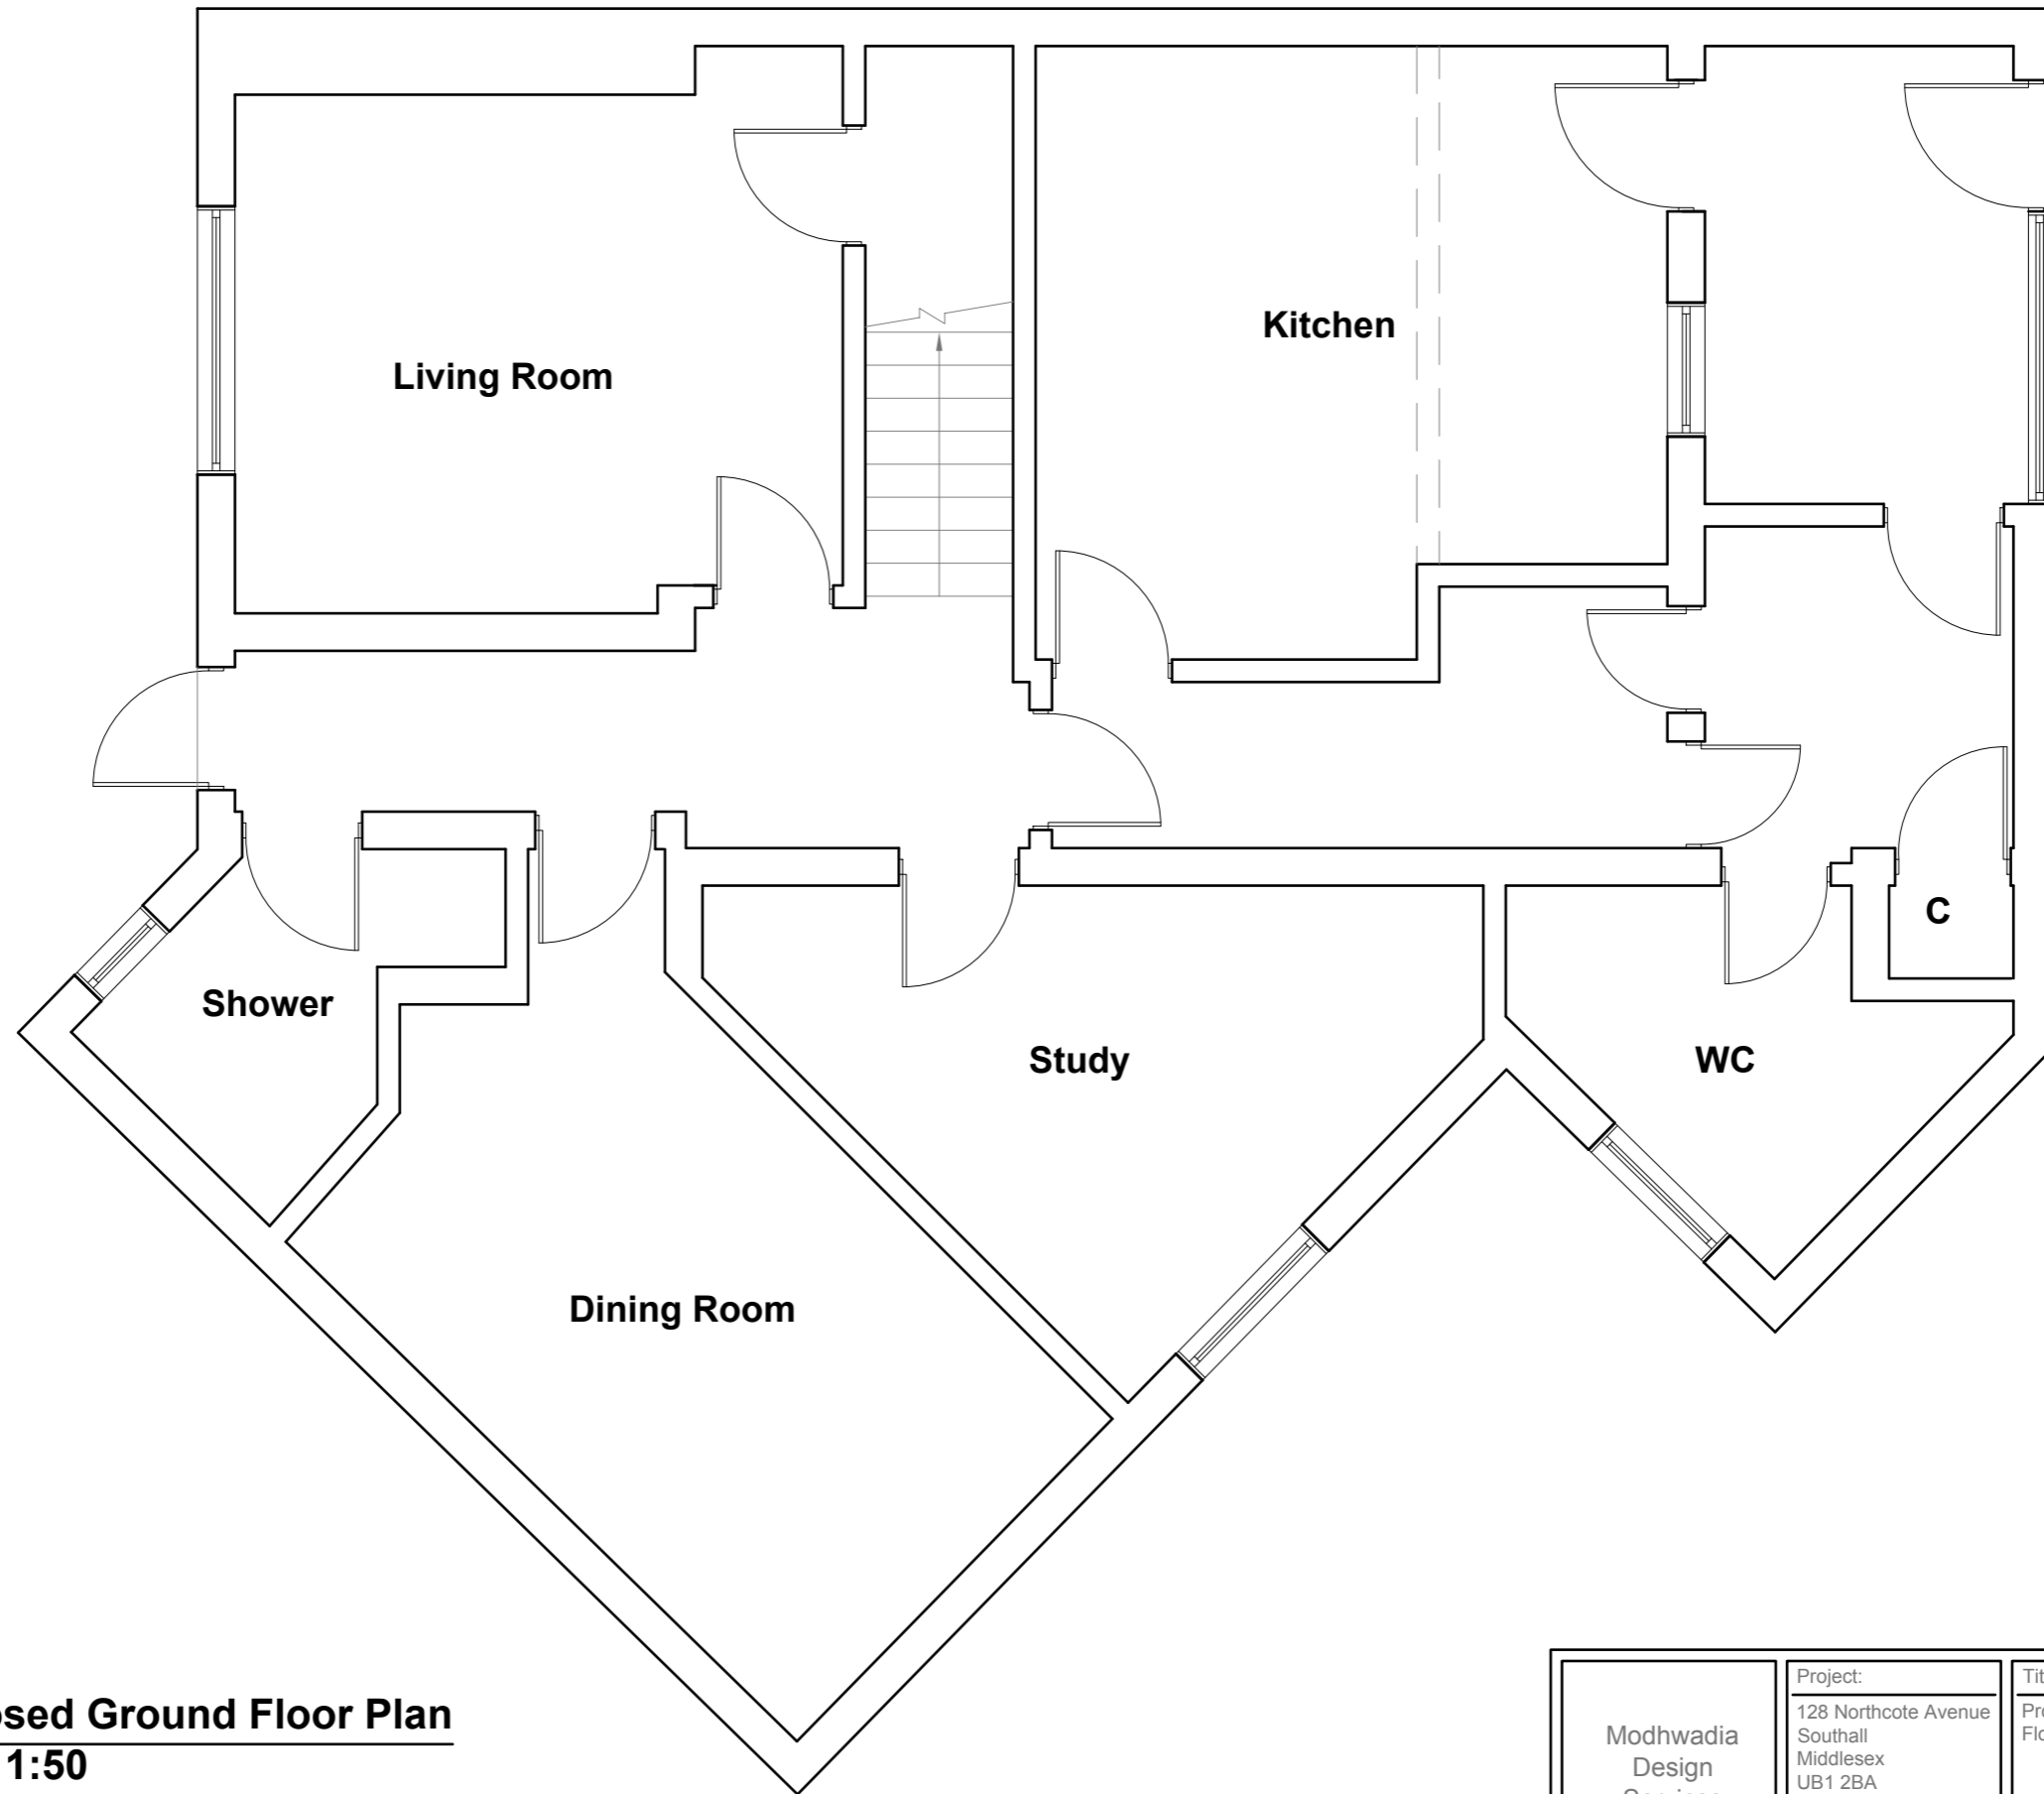

Proposed Ground Floor Plan
Scale 1:50

1:50

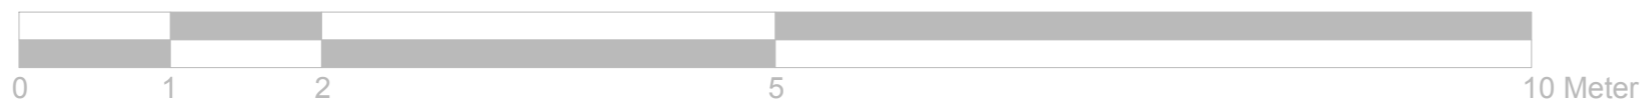


| | | | | | |
|--|----------|--|--------|-------------------------------|------------------|
| Modhwadia Design Services | Project: | 128 Northcote Avenue Southall Middlesex UB1 2BA | Title: | Proposed Ground Floor Plan | Scale: 1:50 @ A3 |
| | | | | | Date: 27.01.2016 |
| | | | | | Drawing No.: |
| | | | | | MD/3003 - 03/BK |
| | | | | Revision | |
| | | | | | |
| 239 Western Road, Southall, Middlesex, UB2 5HS 020 8571 1369 | | | | | |


All work to comply with current building regulations and codes of practice

Do not scale from drawings all dimensions to be checked on site before the start of any work

Proposed External Finish Materials to Match Existing External Finish Materials

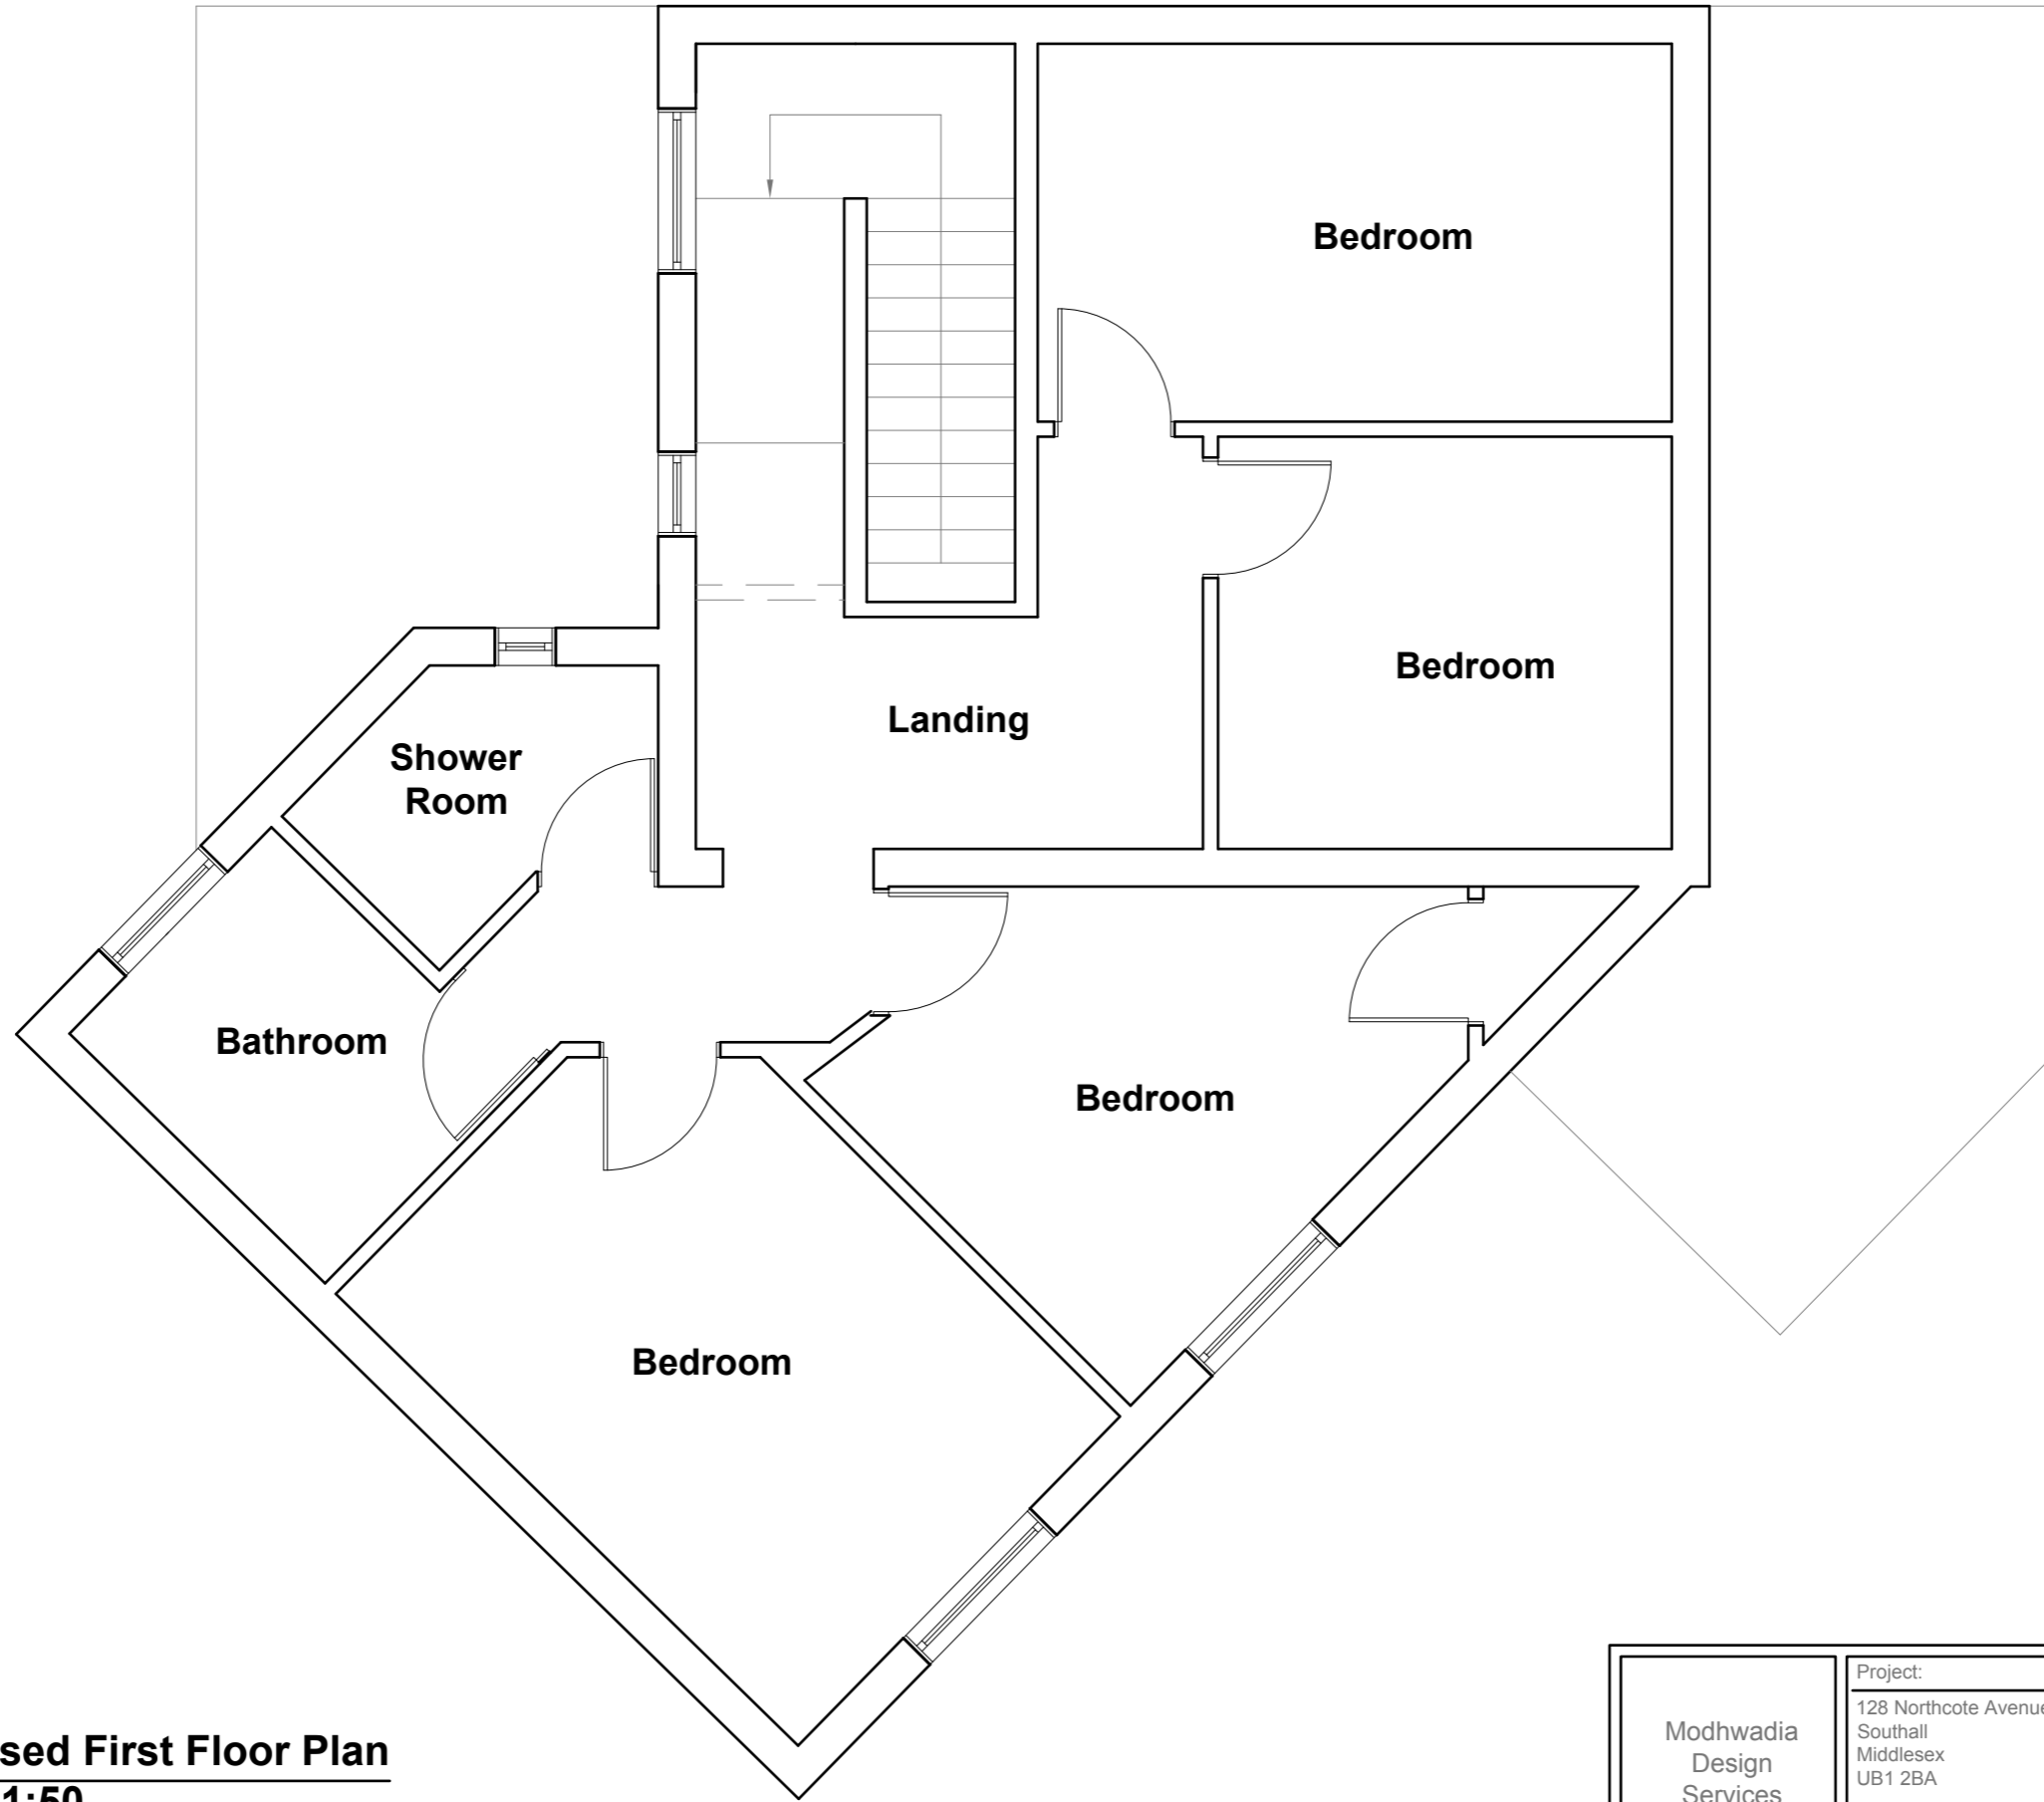

Proposed First Floor Plan
Scale 1:50

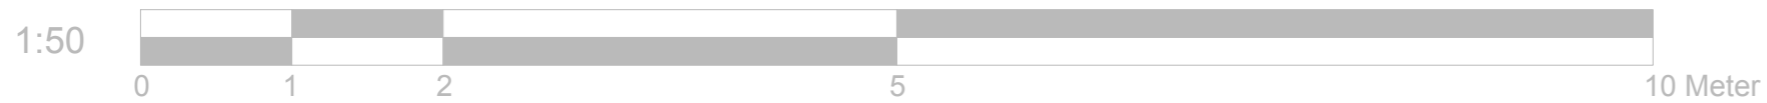

| | | | | | | | | | | | |
|---|----------|--|--------|------------------------------|---------------------------------|--|--|--|--|--|--|
| Modhwadia Design Services | Project: | 128 Northcote Avenue Southall Middlesex UB1 2BA | Title: | Proposed First Floor Plan | Scale: 1:50 @ A3 | | | | | | |
| | | | | | Date: 27.01.2016 | | | | | | |
| | | | | | Drawing No.: MD/3003 - 04/BK | | | | | | |
| | | | | | Revision | | | | | | |
| <table border="1"><tr><td></td><td></td><td></td><td></td><td></td><td></td></tr></table> | | | | | | | | | | | |
| | | | | | | | | | | | |
| 239 Western Road, Southall, Middlesex, UB2 5HS 020 8571 1369 | | | | | | | | | | | |