

GARAGE/ GARAGE / STORE


PROPOSED GROUND FLOOR PLAN 1:50



PROPOSED FRONT ELEVATION 1:100




PROPOSED REAR ELEVATION 1:100

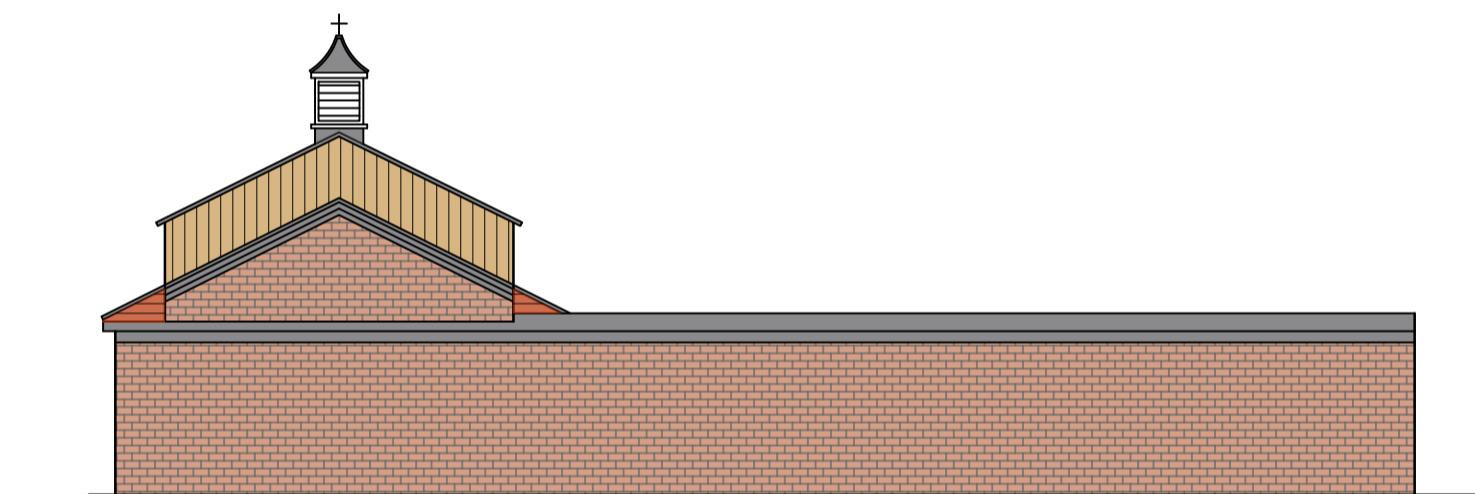

PROPOSED SIDE ELEVATION 1:100

PROPOSED GROUND FLOOR PLAN 1:50

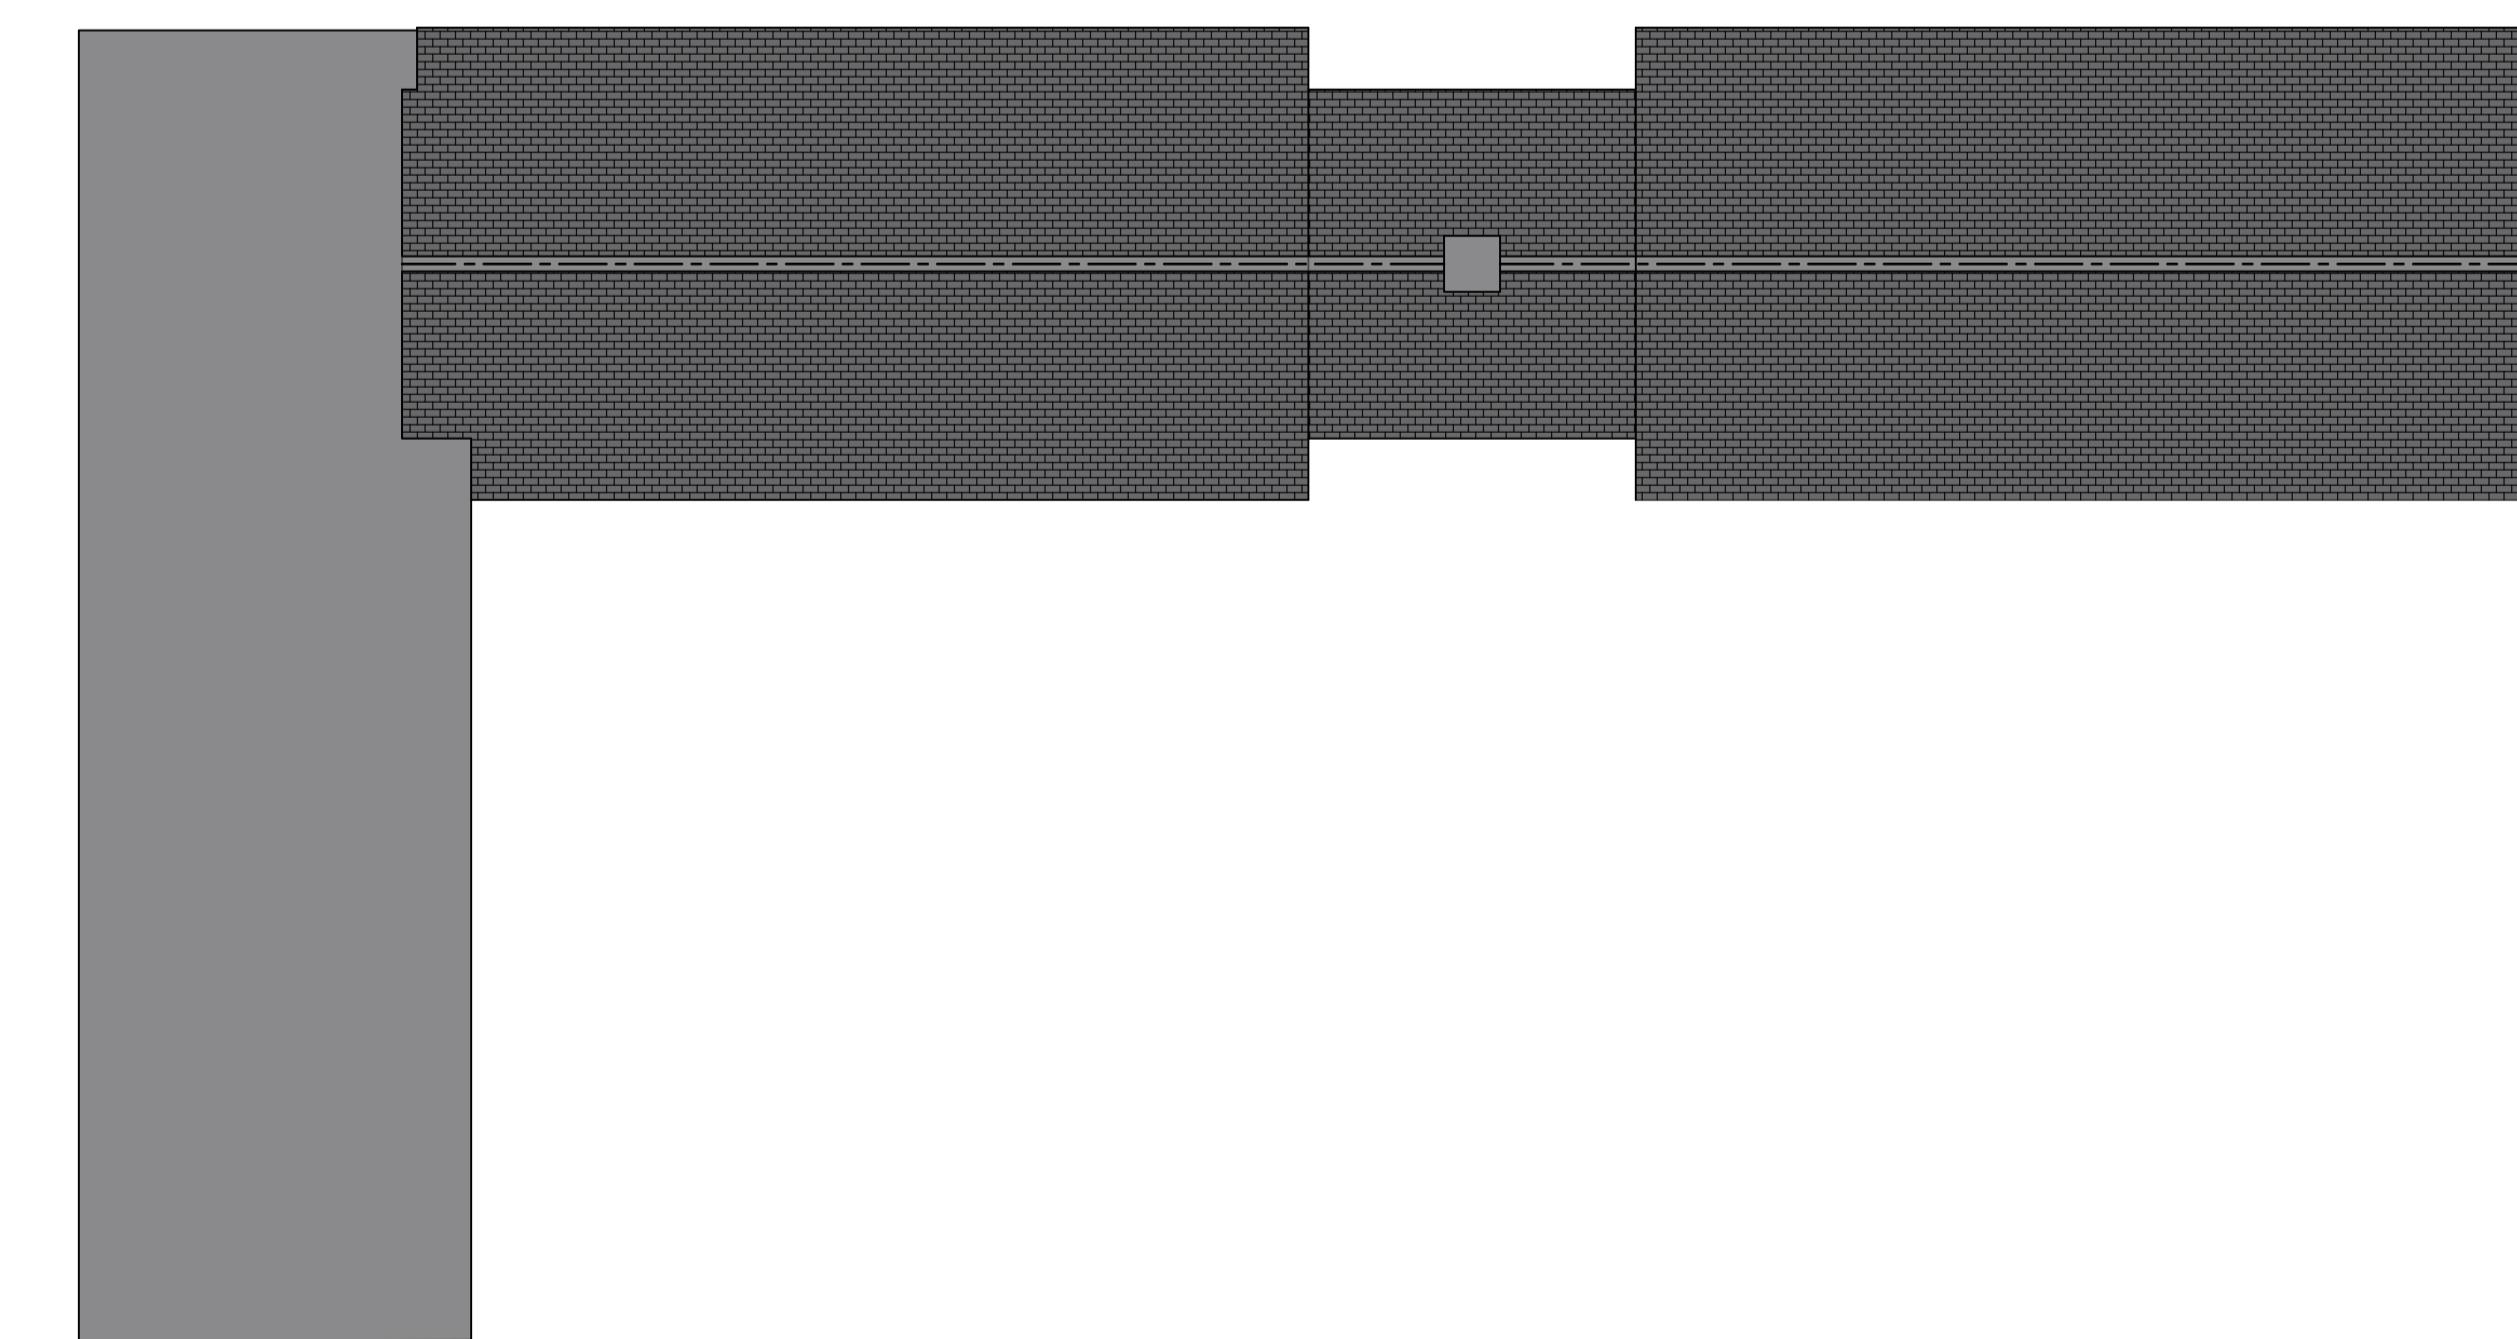

PROPOSED ROOF PLAN 1:100

SCALE @ A1		1M		2M		3M		4M		5M		6M		7M		8M		9M	
REV DATE	DETAIL	1M	2M	3M	4M	5M	6M	7M	8M	9M	10M	11M	12M	13M	14M	15M	16M	17M	
DATE	PROJECT																		
SEP 25	REDUNDANT AGRICULTURAL BUILDING TO BE CONVERTED TO RESIDENTIAL UNIT																		
SCALE @ A1 :	CLIENT :																		
VARIABLES	TONY MARKHAM																		
DRAWING No.	SITE ADDRESS																		
25-40.2	ELMSLODGE FARM BARROW UPON SOAR LE12 8HX																		

ALL DIMENSIONS TO BE CHECKED ON SITE PRIOR TO COMMENCEMENT. PLANS TO BE SCALED FOR PLANNING PURPOSES ONLY
ANY BUILDING WORKS UNDERTAKEN BEFORE ALL NECESSARY LOCAL AUTHORITY APPROVALS HAVE BEEN OBTAINED ARE AT CLIENTS OWN RISK.
THE DRAWINGS ARE THE PROPERTY OF THE ART OF BUILDING LTD. UNLESS AGREED IN WRITING, THE DRAWINGS ARE NOT FOR RESALE.
THE DRAWING REMAINS THE PROPERTY OF THE ART OF BUILDING LTD UNTIL PAID FOR IN FULL BY CLIENT, UNTIL PAID FOR IN FULL THIS DRAWING IS THE PROPERTY OF THE ART OF BUILDING LTD. THE DRAWING IS FOR THE USE OF THE CONTRACTOR ONLY.
ANY CHANGES MADE TO THE DRAWING BY THE CONTRACTOR WITHOUT THE WRITTEN CONSENT OF THE ART OF BUILDING LTD WILL BE CHARGED AS A SEPARATE JOB.
ANY CHANGES MADE TO THE DRAWING BY THE CONTRACTOR WITHOUT THE WRITTEN CONSENT OF THE ART OF BUILDING LTD WILL FORM AN ADDITIONAL COST TO THE CLIENT.

DRAWING SIGNED AND APPROVED BY:
PRINT NAME: SIGNATURE: DATE:

TAOB®

Thoughtful Architecture
The Art of Building Ltd
45 Maplewell Road
Woodhouse Eaves
Leicestershire LE12 8RG
t: 01509 891105
e: info@taob.co.uk
w: taob.co.uk