

CHARMILL

RESIDENTIAL



Imperial House, Kensington W8

£1,000



Young Street



Description

This second floor, one bedroom apartment has been individually designed to the highest specification allowing for space, light and style. The property comprises a fully fitted kitchen, large bright reception room, a master bedroom with an en suite bathroom as well as a terrace on either end.

This prime location is also within walking distance to the wide open spaces of Kensington Palace, V & A and Science Museum, as well as the Imperial College, and The Royal Albert Hall, and is within easy access to South Kensington (Piccadilly, District and Circle lines) underground station.

- On-site porter
- CCTV
- Pet friendly
- High quality finish
- Available furnished or unfurnished
- Dedicated building manager
- 2 private terraces
- Desirable location



London, W8 5EH




Floor Plan



Property Details: FLAT 6 IMPERIAL HOUSE 11-13 YOUNG STREET LONDON W8	Surveyed and Drawn By: BKR Sunnyhill House, 3-7 Sunnyhill Road London, SW16 2UG
Approx Gross Internal Area 687 sqft - 63.82 sqm	Tel: 0845 257 2023 Fax: 0845 257 2024 info@bkrplans.co.uk www.bkrplans.co.uk C BKR 2013
SCALE 1:200 @ A4 Plans Drawn: 31.07.2013	



Area Map

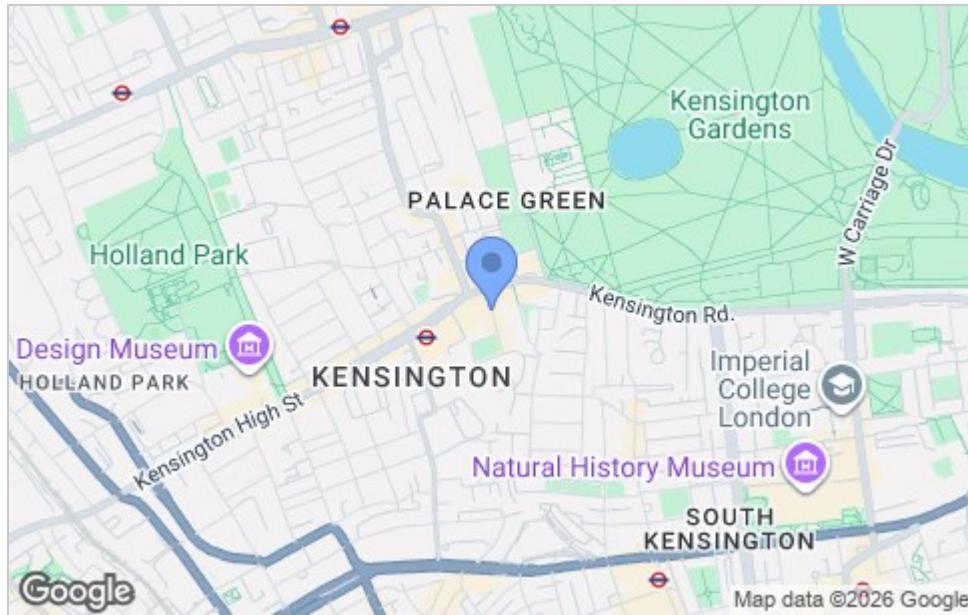

Viewing

Please contact us on 020 7046 6275 if you wish to arrange a viewing appointment for this property or require further information.

Energy Efficiency Graph

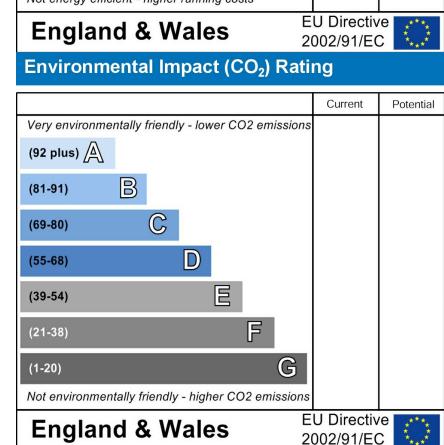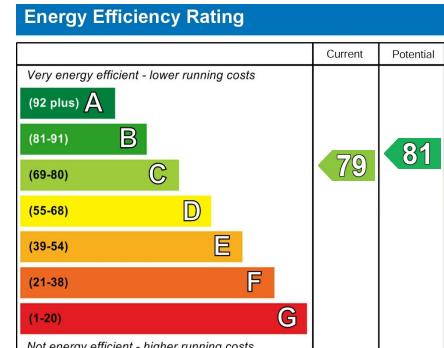

These particulars, whilst believed to be accurate are set out as a general outline only for guidance and do not constitute any part of an offer or contract. Intending purchasers should not rely on them as statements of representation of fact, but must satisfy themselves by inspection or otherwise as to their accuracy. No person in this firms employment has the authority to make or give any representation or warranty in respect of the property.



020 7046 6275 • sales@charmillresidential.co.uk • 51 Maida Vale, Little Venice, London W9 1SD
charmillresidential.co.uk