

CHARMILL

RESIDENTIAL



Prince Of Wales Terrace, Kensington W8

£3,300



Prince Of Wales Terrace



Description

An elegant 2 bedroom apartment positioned on the second floor with oblique views over neighbouring rooftops looking towards Hyde Park. The apartment spans over 1136 sq. ft. and the entrance leads to a large reception room with three large windows flooding the room with natural light with bifold doors onto the adjacent kitchen.

The beautifully finished dark oak floored kitchen comes complete with tuscan calacatta marble worktops, hand-built kitchen units, integrated Miele oven and induction hob, quooker taps for hot and cold water and a wine fridge.

The master bedroom has built-in wardrobes, an ensuite bathroom with underfloor heating, mirror-fronted cabinet units with integrated demister, and double doors opening onto a Juliet balcony. The large second bedroom also has an ensuite bathroom with underfloor heating and mirror-fronted cabinet units with integrated demister.

- Heart of the Royal Borough of Kensington & Chelsea
- Comfort cooling
- Elegant and spacious apartment
- High ceilings and period features throughout
- Stucco-fronted Victorian building with lift access
- Dedicated building manager & 24-hour maintenance service
- Samsung Smart TVs with Sonos soundbars
- On-street parking available via paid permit.



London, W8 5PQ




Floor Plan



SECOND FLOOR

<p>21-22 PRINCE OF WALES TERRACE LONDON W8 5PQ</p> <p>APPROX. GROSS INTERNAL AREA * 1136 FT² - 105.53 M²</p>		<p>Surveyed and Drawn By: BKR Hideway Work Space 1 Empire Mews London SW16 2BF Tel: 0345 257 2623 info@bkrforplans.co.uk www.bkrforplans.co.uk C: BKR 2020</p>
<p>SCALE 1:100 @ A4</p>		<p>Plans Drawn: 22.01.2020</p>



Area Map

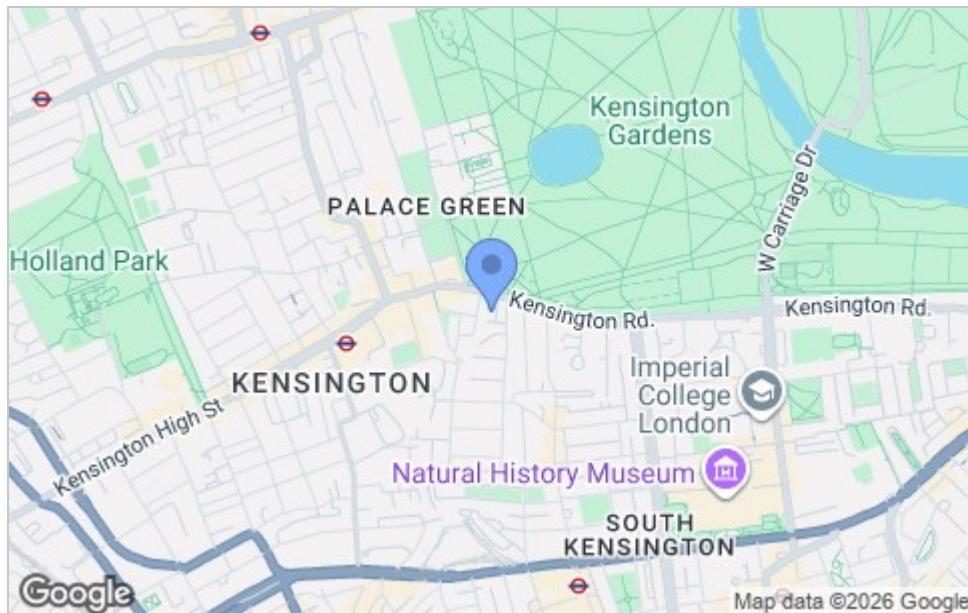

Viewing

Please contact us on 020 7046 6275 if you wish to arrange a viewing appointment for this property or require further information.

Energy Efficiency Graph

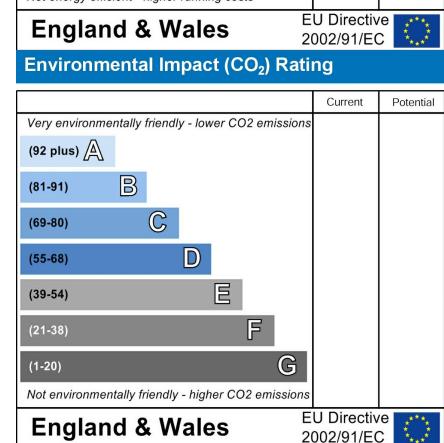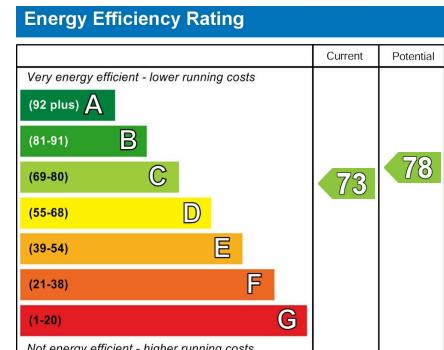

These particulars, whilst believed to be accurate are set out as a general outline only for guidance and do not constitute any part of an offer or contract. Intending purchasers should not rely on them as statements of representation of fact, but must satisfy themselves by inspection or otherwise as to their accuracy. No person in this firms employment has the authority to make or give any representation or warranty in respect of the property.

020 7046 6275 • sales@charmillresidential.co.uk • 51 Maida Vale, Little Venice, London W9 1SD
charmillresidential.co.uk