



Notes:
Do not scale from this drawing.
All dimensions are in millimetres unless otherwise noted.
All dimensions to be checked on site before proceeding with work.
All omissions and discrepancies to be reported in writing to
Andrew Burdon Architecture Ltd.
Areas indicated on this drawing are approximate and indicative only.
All rights reserved. © Andrew Burdon Architecture Ltd.

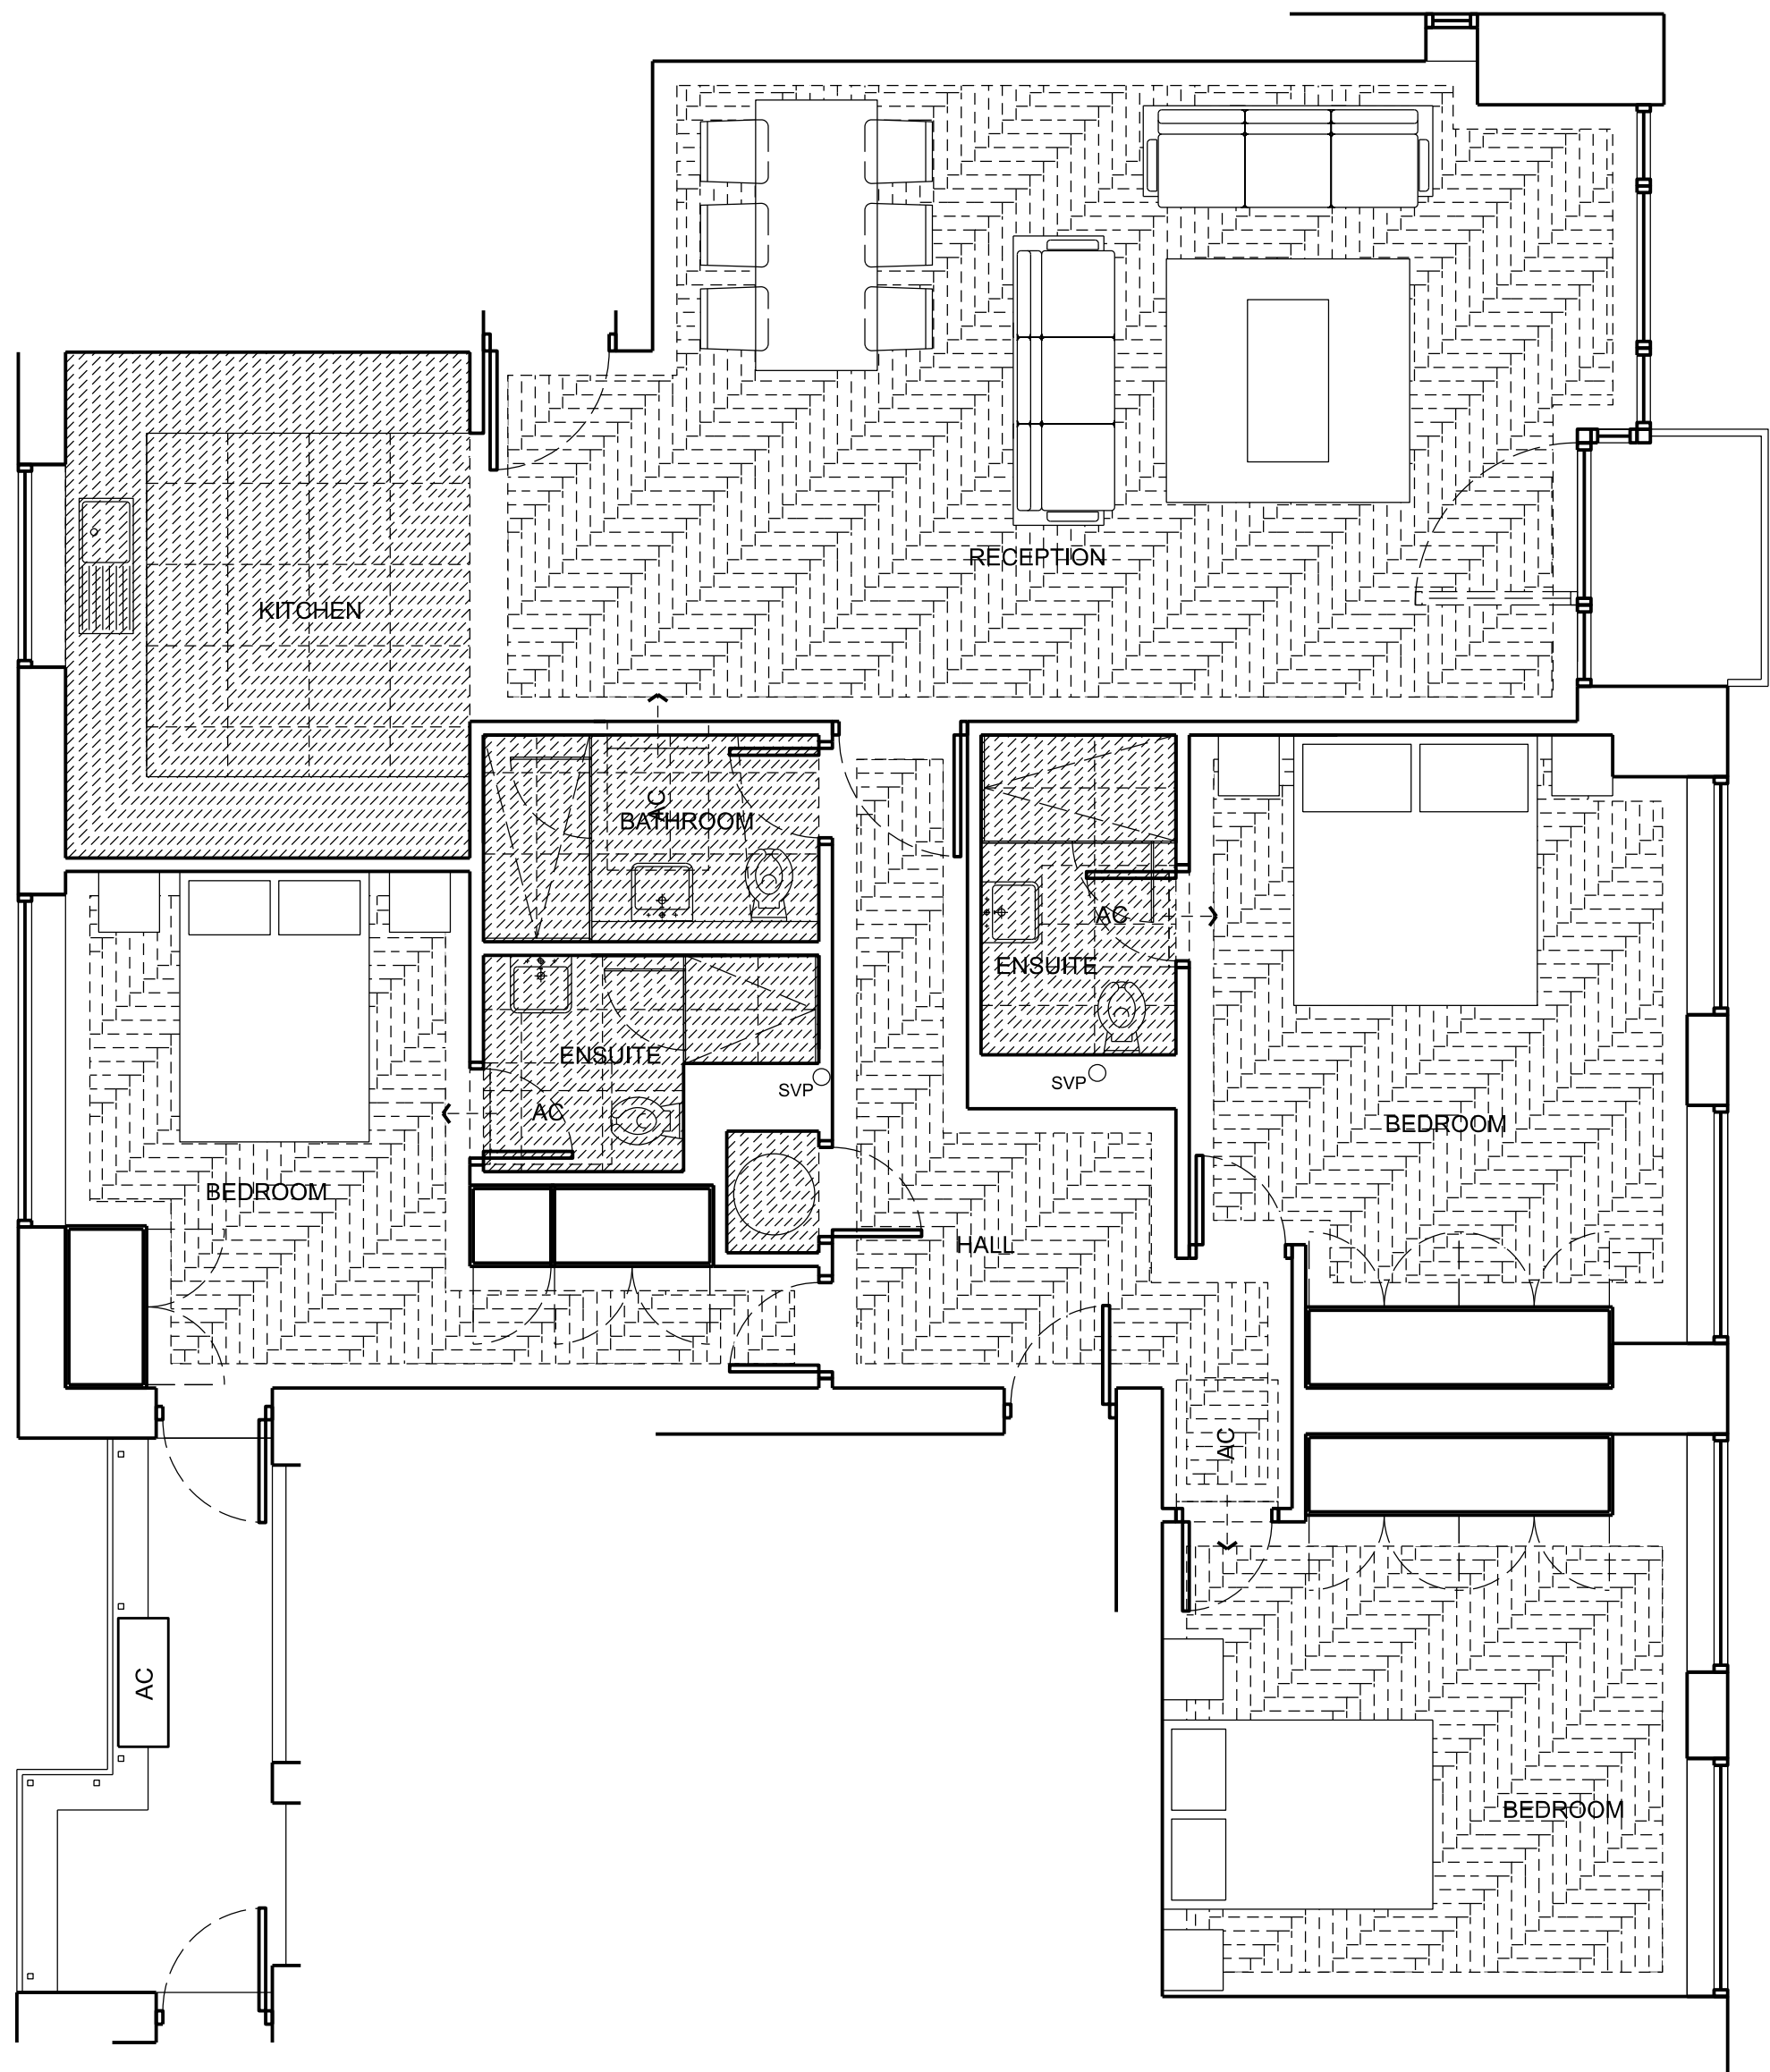

PROPOSED FLOOR PLAN

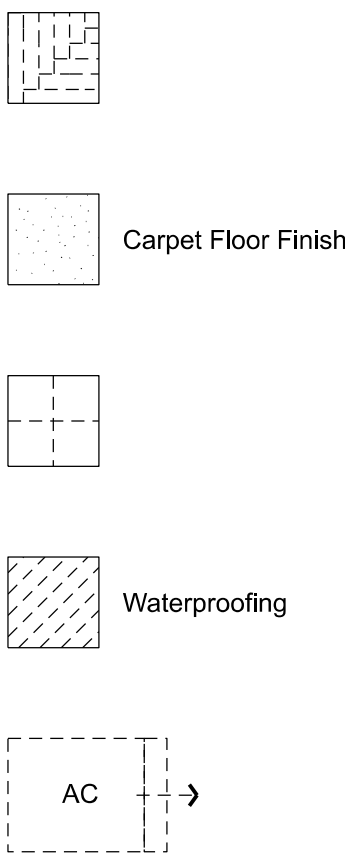

Key Plan:

C	19.04.24	External AC unit added
B	16.04.24	Surveyor/Client comments inc.
A	12.04.24	Client comments inc.

Revision:	Date:	Revision Description:	Check:
-----------	-------	-----------------------	--------

Client:

Harley Mizmo Investments Limited

Title:

Proposed Floor Plan

Project:

Flat 23, Ambika House, 9-11 Portland Place, W1B 1PR

Status:

PRICING

Project Number:	Date:	Scale @ ISO A1:
043	22/03/2024	1:50

Drawing Number:	Revision:
T 111	C