



Wickets End

Radlett, WD7 9EX

Nestled in the charming cul-de-sac of Wickets End, Shenley, this delightful end-terrace house presents an excellent opportunity for those seeking a comfortable family home. The property boasts three well-proportioned bedrooms, providing ample space for relaxation and rest. The reception room is inviting and serves as a perfect gathering space for family and friends, ideal for both entertaining and quiet evenings in.

The house features a stunning shower room, thoughtfully designed to cater to the needs of modern living. The layout of the property is practical, ensuring that every corner is utilised effectively, making it a wonderful choice for families or individuals alike.

Situated in a peaceful neighbourhood, this home offers a sense of community while still being conveniently located near local amenities. Residents can enjoy the tranquillity of suburban life, with easy access to nearby parks and recreational areas, perfect for outdoor activities.

This property is not just a house; it is a place where memories can be made. With its appealing features and prime location, it is an opportunity not to be missed. Whether you are looking to settle down or invest, this end-terrace house in Wickets End is sure to meet your needs.

£520,000 Freehold

Wickets End

Shenley, Radlett, WD7 9EX




- Three Bedroom End of Terrace
- Immacualte Condition
- Modern Kitchen Diner
- Beautiful Rear Garden
- Downstairs W/C
- Car Port

- Entrance Lobby
- Guest Cloakroom
- Reception Room
 - 20'1 x 15'3 (6.12m x 4.65m)
- Kitchen Diner
 - 15'3 x 8'11 (4.65m x 2.72m)
- Stairs & Landing
- Bedroom One
 - 13'5 x 8'10 (4.09m x 2.69m)
- Bedroom Two
 - 12'3 x 8'10 (3.73m x 2.69m)
- Bedroom Three
 - 8'11 x 6'6 (2.72m x 1.98m)
- Shower Room
- Rear Garden



Directions



 


Wickets End, Shenley



Approx. Gross Internal Area: 74.7 m² ... 805 ft²

All measurements and areas are approximate only.
Dimensions are not to scale. This plan is for guidance only and must not be relied upon as a statement of fact.

These particulars, whilst believed to be accurate are set out as a general outline only for guidance and do not constitute any part of an offer or contract. Intending purchasers should not rely on them as statements of representation of fact, but must satisfy themselves by inspection or otherwise as to their accuracy. No person in this firms employment has the authority to make or give any representation or warranty in respect of the property.

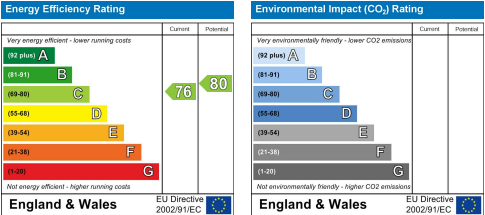

138 Shenley Road, Borehamwood, Hertfordshire WD6 1EF
Tel: 020 8953 1818 Fax: 020 8953 0808

Email: info@carrington-borehamwood.co.uk Website: www.carrington-borehamwood.co.uk



COMPANY DIRECTOR: E. A. HUSSAIN
REGISTERED ADDRESS: 1 WARNER HOUSE, HARROVIAN BUSINESS VILLAGE,
BESSBOROUGH ROAD, HARROW, MIDDXX., HA1 3EX.
COMPANY REGISTRATION No: 09830132