



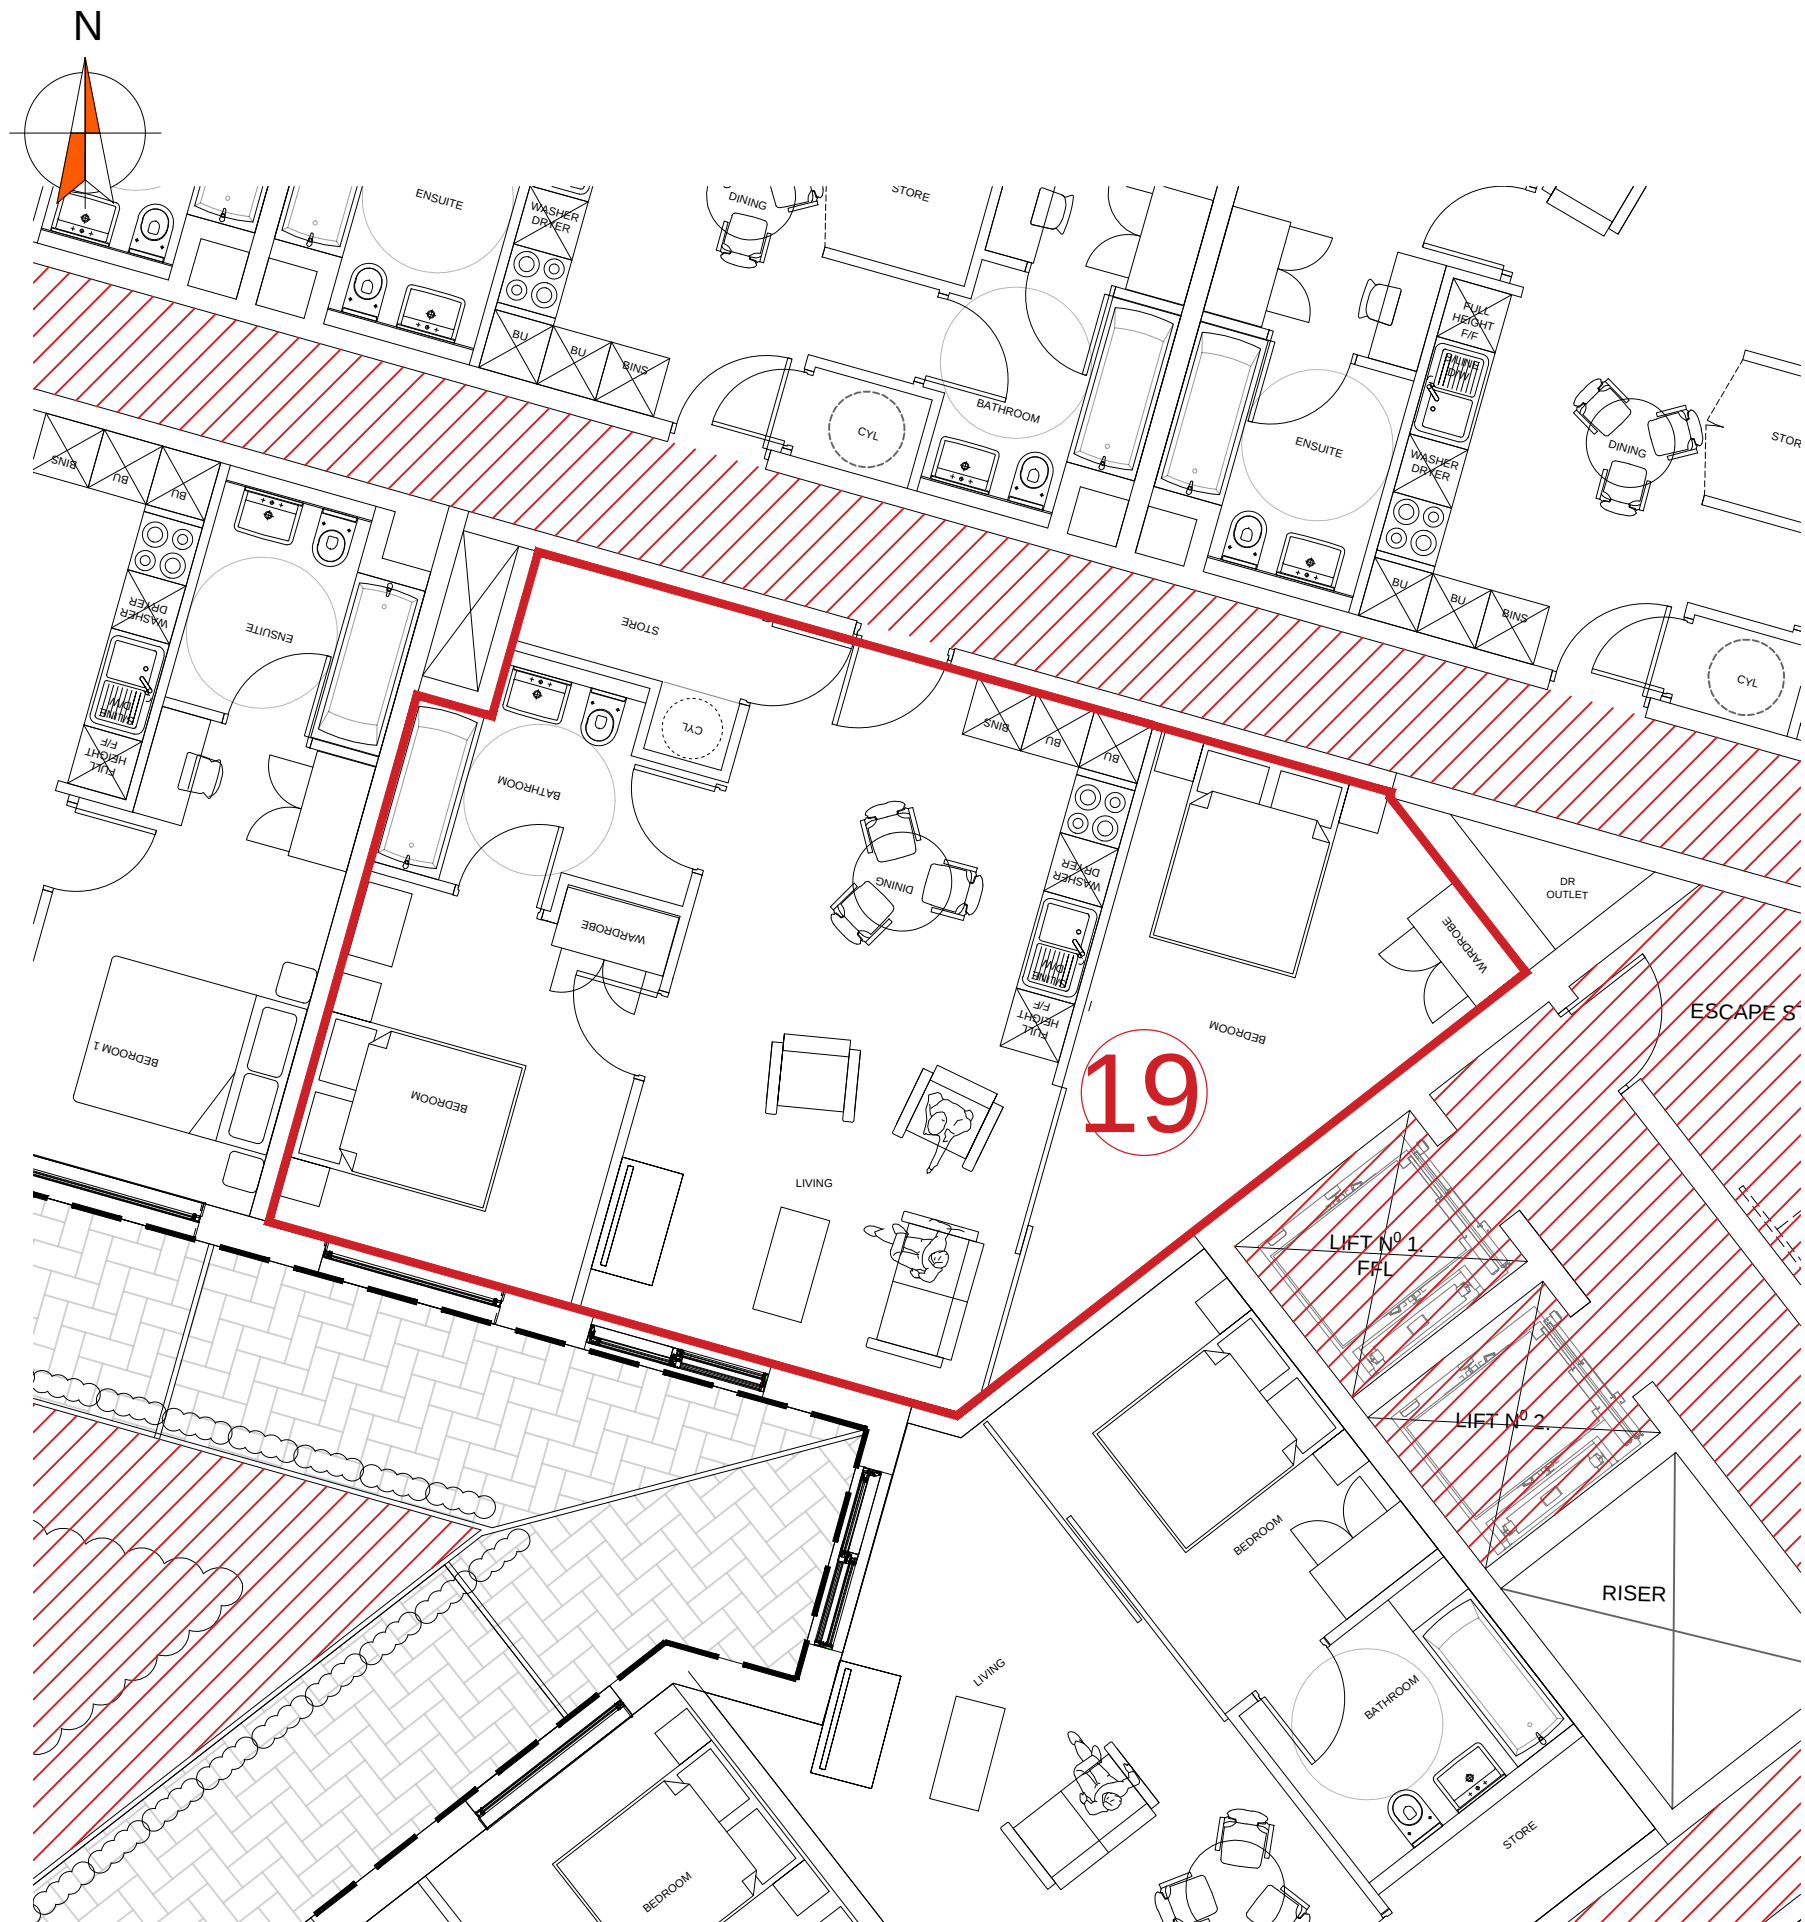

LEVEL 1- PLOT 19

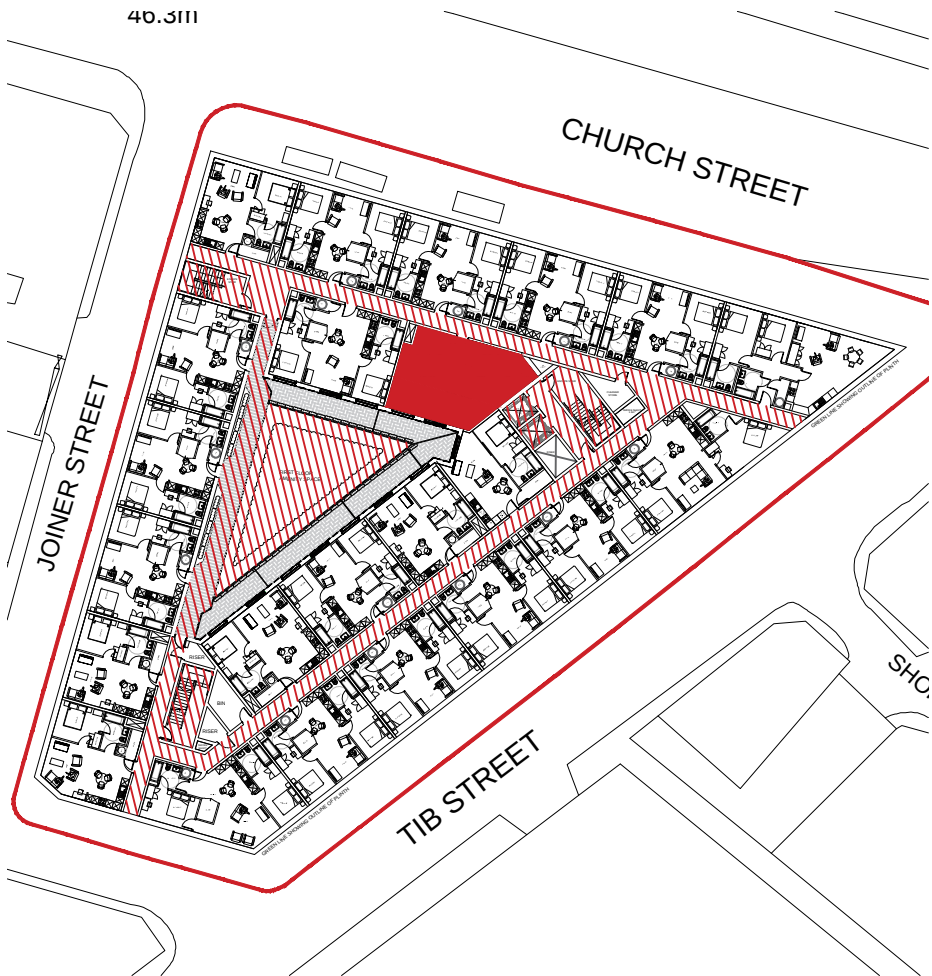

LOCATION PLAN (NTS)

KEY



Common Areas

© this drawing and the building works depicted are the copyright of **idp** and may not be reproduced or amended except by written permission. no liability will be accepted for amendments made by other persons.

all dimensions to be checked on site and architect notified of any discrepancies prior to commencement.
do not scale.

notes:

rev: date: comment(s): name: check:



ARCHITECTS.
URBAN DESIGNERS.
PLANNERS.
PROJECT MANAGERS.
WE ARE IDP.

status:	SALES PLAN	RIBA Stage:	1
client:	Tibst Limited		
job:	Tib Street, Manchester		
title:	Plot 19		
drawn:	JR	date:	October 2016
checked:	JR	scale @ a3:	1:75
job no:	2814	drg no:	2814-SP-019

IDP GROUP 79 THOMAS STREET MANCHESTER M4 1LQ
T: +44 (0)161 883 2289 E:info@idpgroup.com
www.weareidp.com