



📍 St Edmunds Way, Potterne Road, Devizes, Wiltshire, SN10 5DF

🔗 Guide Price £650,000

A charming individual family home in a highly desirable area of Devizes, just a short stroll from the town centre, enjoying wonderfully landscaped gardens.

- A Stylishly Presented, Individually Designed Family Home
- 4 Double Bedrooms
- 23ft Dual Aspect Sitting Room With Log Burner
- Open Plan Kitchen/Dining Room
- Contemporary Shower Room
- Utility & Cloakroom
- Summerhouse/Outside Office
- Parking For A Number Of cars
- Private West Facing Landscaped Garden
- Close To Town, Schools and Hillworth Park

🏠 Freehold

🏠 EPC Rating C



Occupying a sought-after position on the south side of Devizes, this impressive individual home offers four double bedrooms, excellent reception space, and a beautifully private garden.

Internally, St Edmunds Way provides a spacious and well-balanced layout. An entrance lobby leads into a large, welcoming hallway with tiled flooring and a useful downstairs cloakroom. The 23ft dual-aspect sitting room enjoys a large picture window to the front, a door opening onto the garden, wood flooring, and an inviting log-burning stove. A particular feature of the house is the contemporary German-designed 'Rotpunkt' kitchen, fitted with slate-effect tiled flooring, two self-cleaning ovens, and a four-ring gas hob. The kitchen is open plan to a dining area with bi-folding doors opening onto the rear garden, creating an excellent space for entertaining. A rear hallway leads to a separate utility room, a useful store room, and the small garage (which could be reinstated to create one larger garage if desired). On the first floor, a wide landing provides access to a part-boarded loft with pull-down ladder and light, offering excellent additional storage. There are four well-proportioned double bedrooms with painted wooden floorboards, three of which benefit from fitted wardrobes. A stylishly refitted shower room features a steam shower with body jets.

Outside, a wide driveway provides parking for five to six vehicles and is complemented by a front lawn with an Acer, a crab apple tree, and raised flower beds. The west-facing rear garden enjoys a high degree of privacy and has been thoughtfully designed to provide vibrant summer colour while remaining easy to maintain in winter. Features include a pergola, more raised beds, a variety of established plants and shrubs, a greenhouse, and a storage shed. A summerhouse with electric heating, light and power offers an ideal work-from-home office space.

Situation

Ideally located on the highly desirable southern side of Devizes, the property is within comfortable walking distance of the town centre, reputable local schools, and the much-loved Hillworth Park.

Devizes is an attractive and historic market town, well known for its character and strong sense of community. It offers an excellent range of amenities, including independent shops and familiar high street names, several supermarkets, a leisure centre, theatre, and a popular weekly market. The beautiful Kennet & Avon Canal runs through the town, providing scenic routes for walking and cycling, as well as opportunities for boating and fishing. The area is also well served by respected independent schools, including Dauntsey's School, Marlborough College, and St Mary's Calne. For commuters, the property is well placed for access to the regional centres of Bath, Salisbury, Swindon, and Bristol. Junction 17 of the M4 motorway is approximately 17 miles to the north, while the M3 motorway is accessible to the south via the A303. Mainline rail services to London Paddington are available from Pewsey, Chippenham, and Westbury, with further services to London Waterloo from Andover.

Property Information

Council Tax: Band E

Services: All mains services are connected at the property.



St. Edmunds Way, Potterne Road, Devizes, SN10


Approximate Area = 1610 sq ft / 149.5 sq m

Garage = 104 sq ft / 9.6 sq m

Outbuilding = 72 sq ft / 6.6 sq m

Total = 1786 sq ft / 165.7 sq m

For identification only - Not to scale

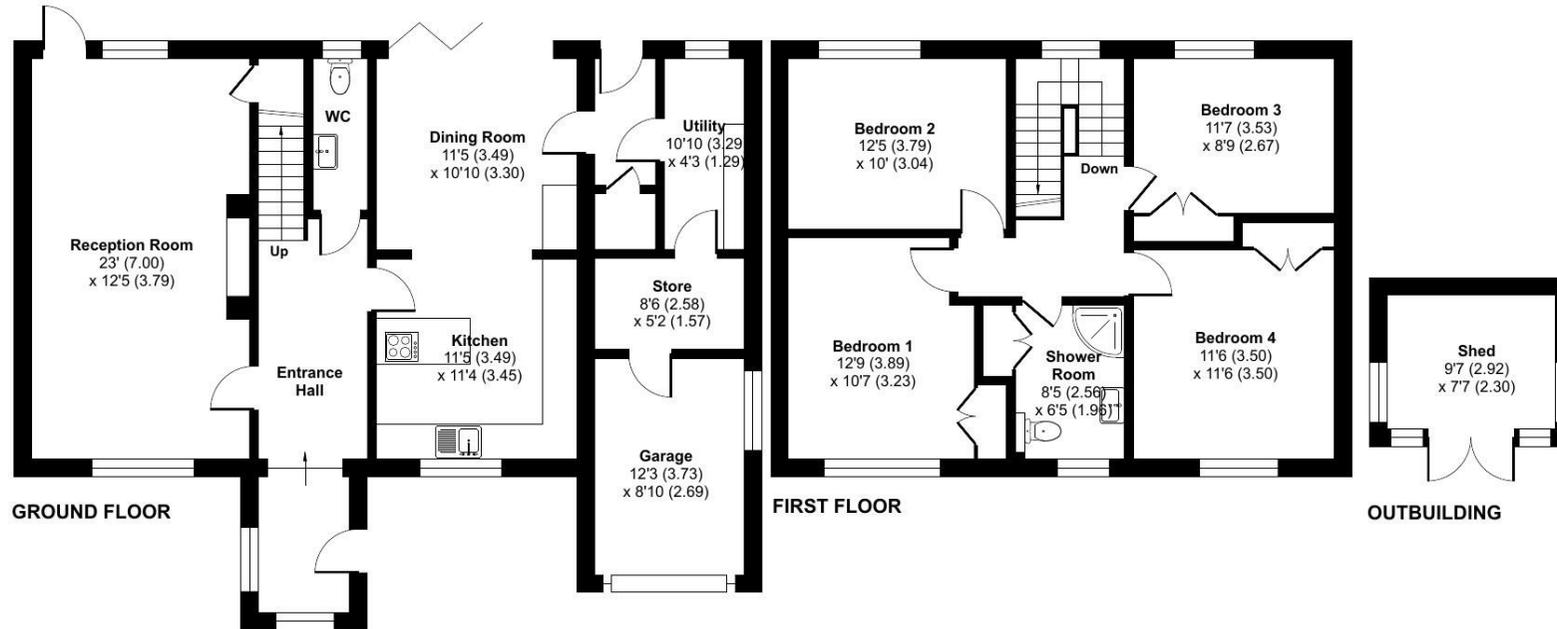

 Floor plan produced in accordance with RICS Property Measurement 2nd Edition, Incorporating International Property Measurement Standards (IPMS2 Residential). © ntechcom 2026. Produced for Strakers. REF: 1406048

Disclaimer These particulars, whilst believed to be accurate are set out as a general outline only for guidance and do not constitute any part of an offer or contract. Intending purchasers should not rely on them as statements of representation of fact, but must satisfy themselves by inspection or otherwise as to their accuracy. No person in this firm's employment has the authority to make or give any representation or warranty in respect of the property. All measurements and distances are approximate only. Your home is at risk if you do not keep up repayments on a mortgage or other loan secured on it.