



strakers

23 Scholars Park, Rowde, Wiltshire, SN10 2AH

In branch | Online | On the move
strakers.co.uk

⑨ 23 Scholars Park, Rowde, Wiltshire, SN10 2AH

⌚ Guide Price £450,000

A well presented family home set in this popular village, that includes three reception rooms, four bedrooms and a double garage.

- Detached Family Home
- Four Double Bedrooms
- Three Reception Rooms
- Master With En Suite Shower Room
- Large Kitchen/Breakfast room
- Private Walled Garden
- Double Garage, & Ample Parking
- Highly Rated Village

❖ Freehold

⑩ EPC Rating C



Located in the sought after village of Rowde that boasts a number of amenities and a thriving school, this 4 double bedroom modern detached family home offers spacious and well presented accommodation throughout., plus a private garden and a double garage.

Internally, a long entrance hall leads of to a light 17'6" dual aspect sitting room with French doors opening out to the rear garden. There is a useful separate study, a downstairs cloakroom and a good sized contemporary kitchen/breakfast room with tiled flooring and a range of integrated appliances including a fridge/freezer and 4 ring gas bob. The kitchen is open plan into a good sized dining room. There is also a separate utility room off. The first floor landing opens off to four double bedrooms and a contemporary bathroom. The principal bedroom benefits from a modern en suite shower room with a double width shower.

Externally, there is a double garage to the side (with light, power and a personal door to the side) with block paved driveway providing ample private parking. A gated side access leads to the fully enclosed west facing walled garden that is laid to lawn with an extended patio sun terrace.

Situation

A popular Wiltshire village which provides an excellent primary school, a public house and a church. Devizes town centre which offers a comprehensive range of shopping, transport and leisure facilities including a swimming pool, schools for all ages, a cinema, theatre, museum and thriving weekly market is just three miles away. The major centres of Chippenham, Salisbury, Swindon, Marlborough and Bath are all within a 25 mile radius.

Property Information

Council Tax: Band E

Services: All mains services are connected.




Scholars Park, Rowde, Devizes, SN10

Approximate Area = 1474 sq ft / 136.9 sq m

Garage = 298 sq ft / 27.6 sq m

Total = 1772 sq ft / 164.5 sq m

For identification only - Not to scale

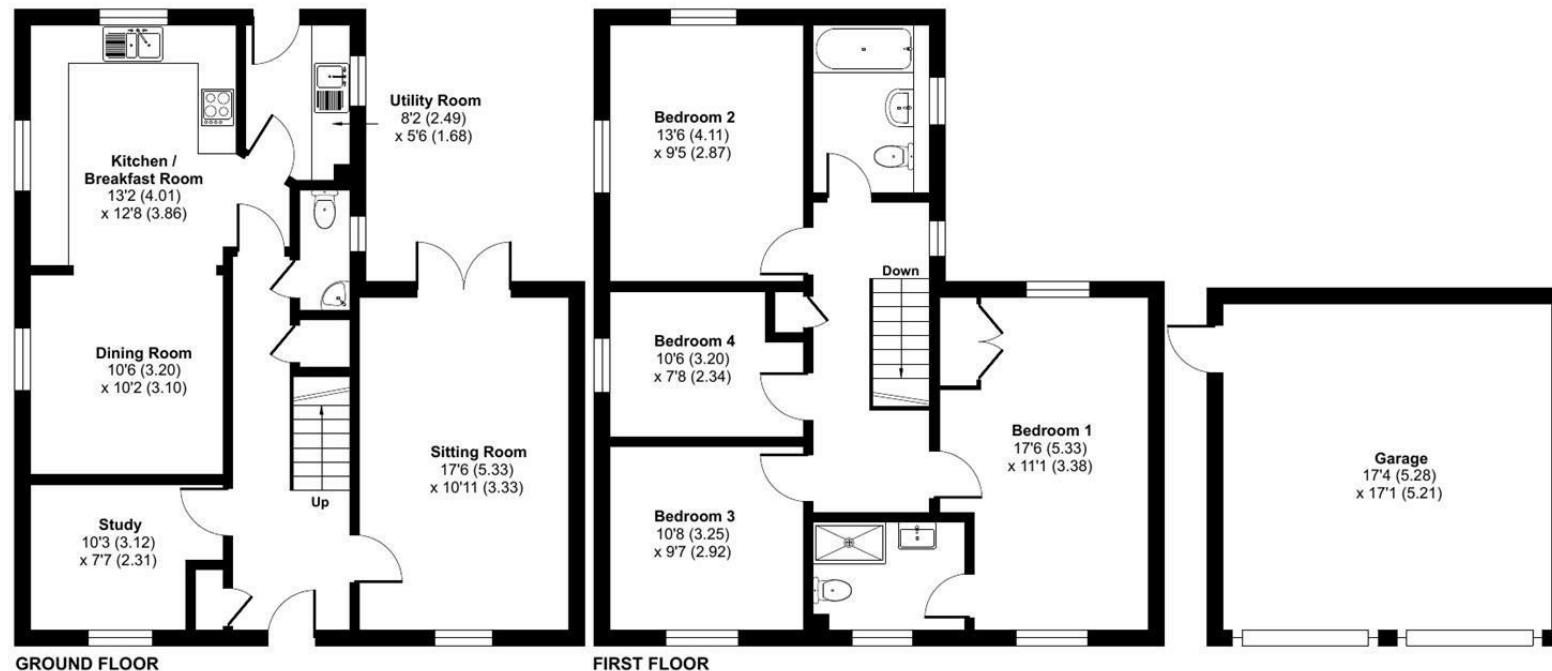

Certified
Property
Measurer

Floor plan produced in accordance with RICS Property Measurement Standards incorporating International Property Measurement Standards (IPMS2 Residential). ©nichecom 2024.
Produced for Strakers. REF: 1152991

Disclaimer: These particulars, whilst believed to be accurate, are set out as a general outline only for guidance and do not constitute any part of an offer or contract. Intending purchasers should not rely on them as statements of representation of fact, but must satisfy themselves by inspection or otherwise as to their accuracy. No person in this firm's employment has the authority to make or give any representation or warranty in respect of the property. All measurements and distances are approximate only. Your home is at risk if you do not keep up repayments on a mortgage or other loan secured on it.

strakers

For further details 01380 723451
devizes@strakers.co.uk

In branch | Online | On the move
strakers.co.uk