



strakers

11 Kemp Close, Devizes, Wiltshire, SN10 3BX

In branch | Online | On the move
strakers.co.uk

⑨ 11 Kemp Close, Devizes, Wiltshire, SN10 3BX

⌚ Guide Price £315,000

A 2-bedroom detached bungalow, in need of modernisation, offered to the market with no onward chain.

- 2-bedrooms
- Flexible accommodation
- NO ONWARD CHAIN
- Garage and driveway parking
- In need of modernisation
- Mature and considered rear garden
- Conservatory
- 2 reception rooms

❖ Freehold

㉚ EPC Rating D



A well-maintained 2-bedroom detached bungalow, with flexible accommodation, situated in a well-established, quiet close location and offered with no onward chain.

Walking in through the front door, an entrance hallway greets you with ample storage space provided through 2 cupboards. To your right hand side of the entrance hallway is bedroom 2 and next to that is the principal, bay-fronted bedroom, with built in wardrobes.

As you head further into the home, off to your left of the entrance hallway is the family 3-piece shower room. The kitchen has been well-maintained but could benefit from slight modernisation and offers a range of floor & wall-mounted units, providing good cupboard and worktop space as well space for dining and access to the conservatory. The large conservatory is a great space for enjoying the sun with a lovely outlook to the rear garden. A spacious, light and airy 17'7ft living room leads through to a formal, dual aspect, dining room, with access to the garden, which gives the option of an occasional 3rd bedroom, if needed.

Externally, there is a single garage with driveway parking for multiple vehicles, a front lawn area and a mature rear garden, with patioed areas, an area of lawn, a greenhouse and storage areas.

This lovely bungalow, in it's quiet close location, well-connected to town, is the perfect single storey option for downsizers.

Situation

The property is set in a popular established close on the edge of town. The historic market town of Devizes has many amenities including town centre shopping, a leisure centre, schools for all ages, various supermarkets, a variety of shops, cinema, theatre and thriving weekly market. The historic Kennet & Avon Canal runs through the town providing fishing and walking facilities. The major centres of Bath, Salisbury, Swindon, Marlborough and Chippenham are all within a 30 mile radius.

Property Information

All mains services are connected.
Council tax band: D
EPC rating: D



Kemp Close, Devizes, SN10


Approximate Area = 904 sq ft / 83.9 sq m

Garage = 141 sq ft / 13 sq m

Outbuilding = 82 sq ft / 7.6 sq m

Total = 1127 sq ft / 104.6 sq m

For identification only - Not to scale

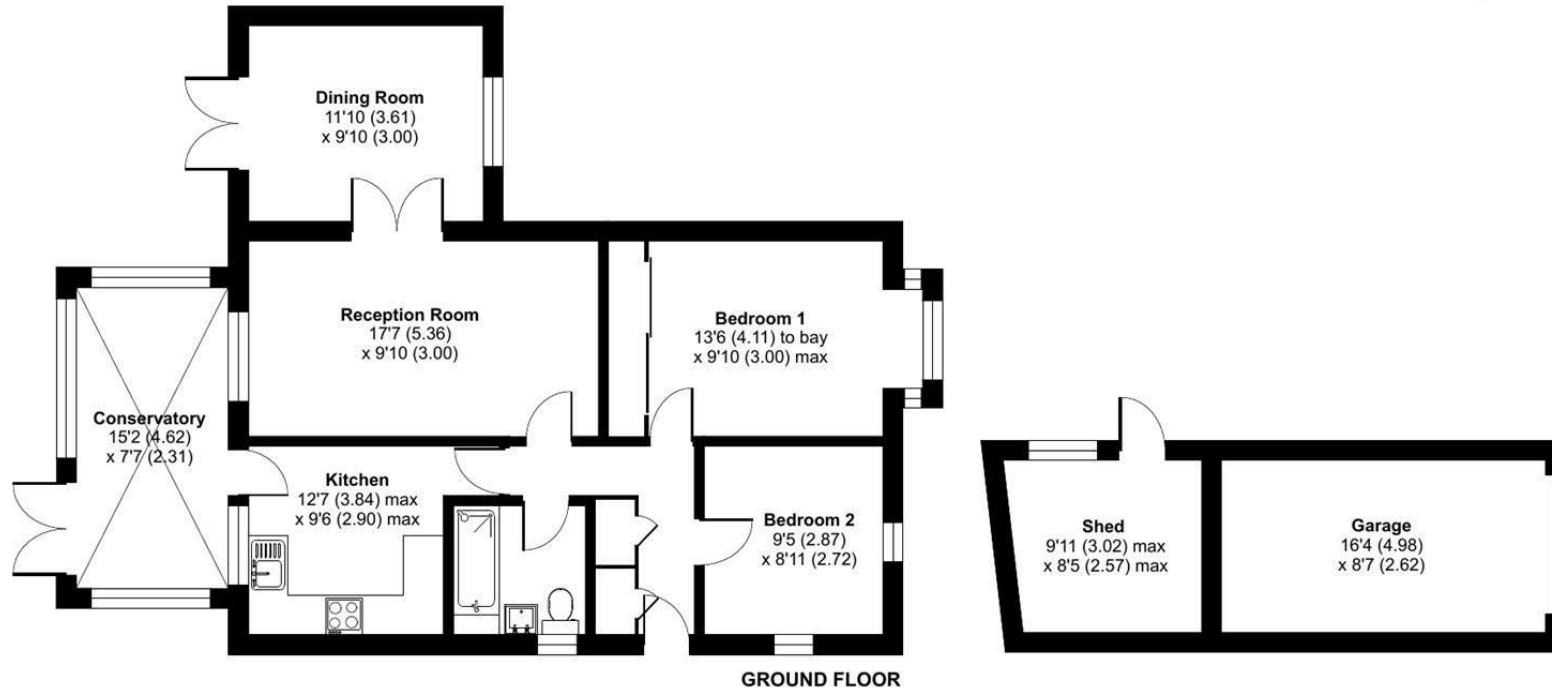

Certified
Property
Measurer

Floor plan produced in accordance with RICS Property Measurement Standards incorporating International Property Measurement Standards (IPMS2 Residential). ©nichecom 2024.
Produced for Strakers. REF: 1153316

Disclaimer These particulars, whilst believed to be accurate are set out as a general outline only for guidance and do not constitute any part of an offer or contract. Intending purchasers should not rely on them as statements of representation of fact, but must satisfy themselves by inspection or otherwise as to their accuracy. No person in this firms employment has the authority to make or give any representation or warranty in respect of the property. All measurements and distances are approximate only. Your home is at risk if you do not keep up repayments on a mortgage or other loan secured on it.

strakers

For further details 01380 723451
devizes@strakers.co.uk

In branch | Online | On the move
strakers.co.uk