

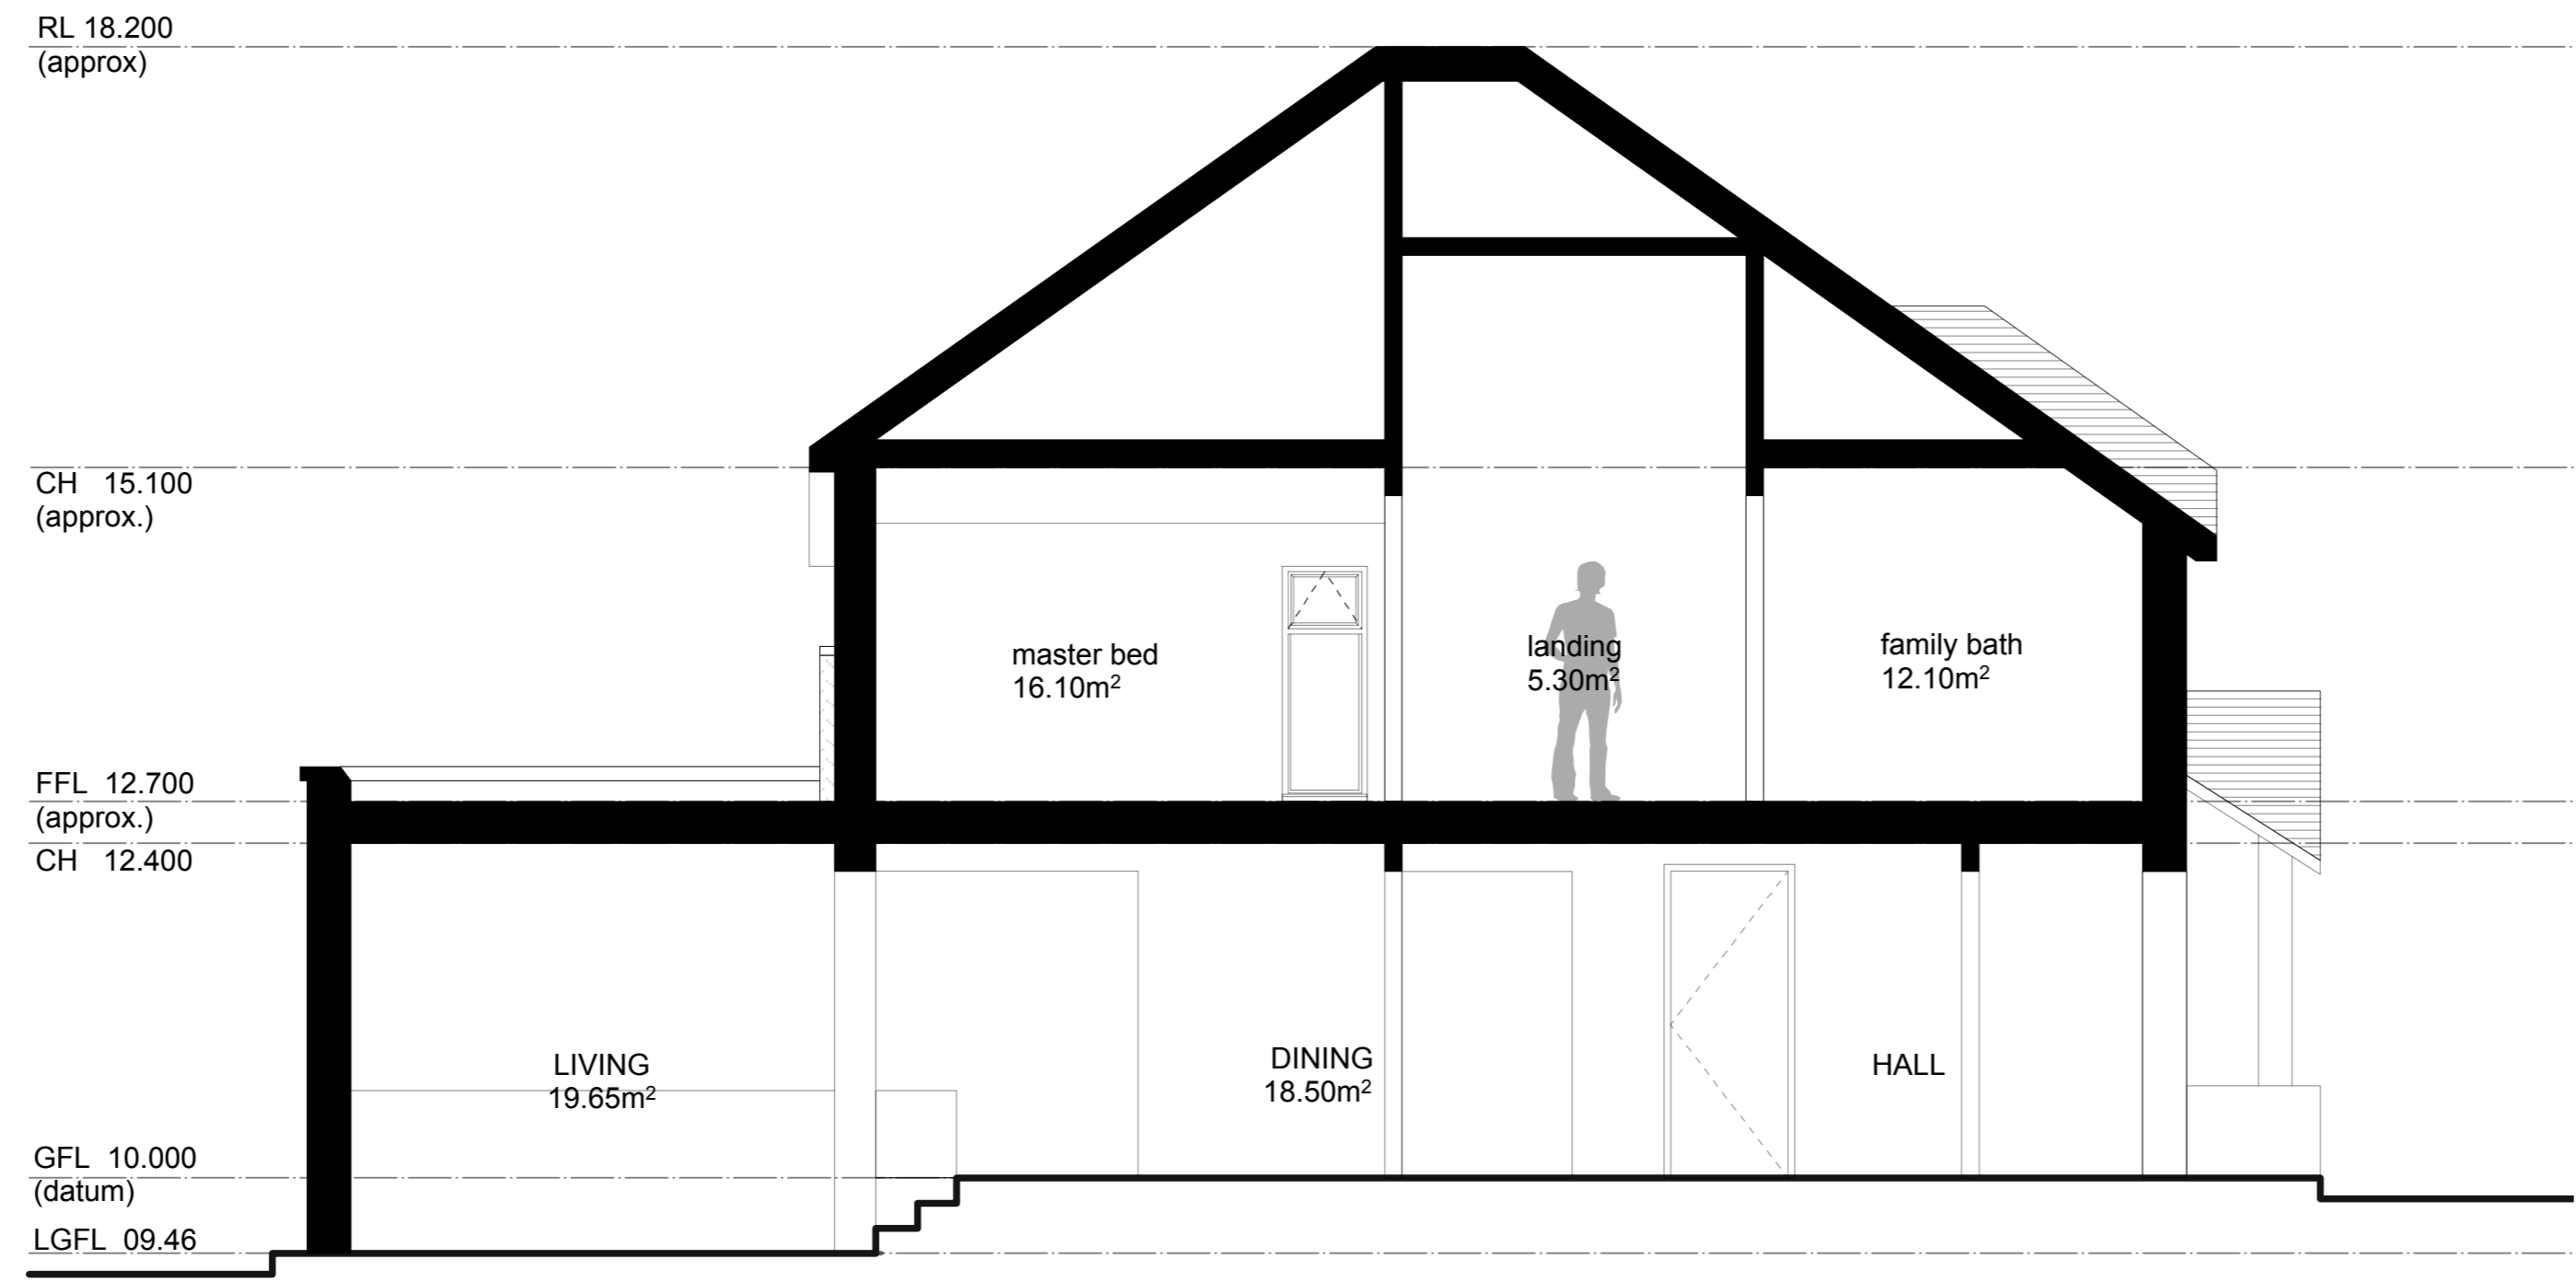



SECTION AA'  
Scale 1:50

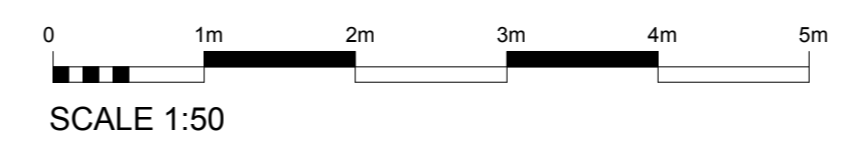

SECTION BB'  
Scale 1:50

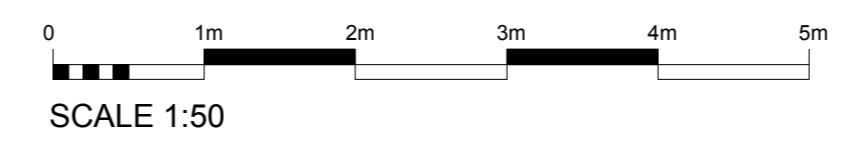

notes:

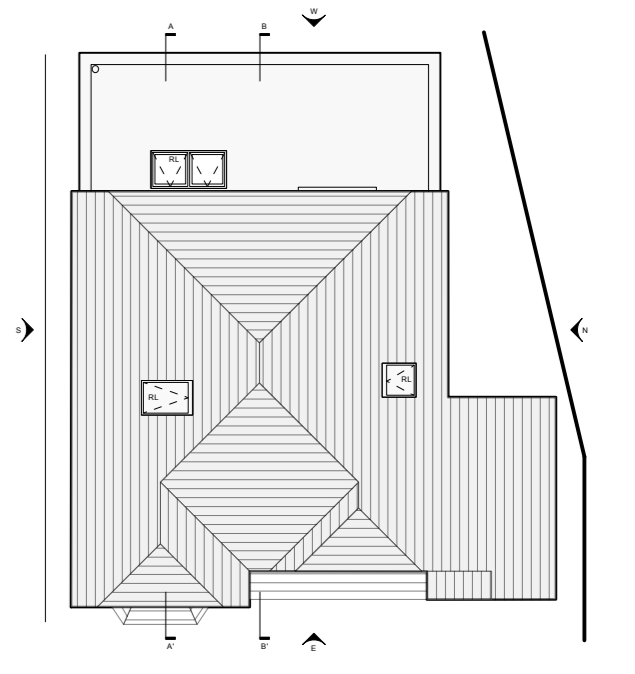

amendments:



Studio 5 | English Close | Hove | BN3 7ET  
T: 01273 736217 E: info@felceandguy.co.uk

project: EXTENSION TO PROVIDE ROOMS ON GROUND FLOOR LEVEL AND WITHIN ROOF AREA

location: 15 ERRINGHAM ROAD  
Shoreham-by-Sea  
BN43 5NQ

client: LEE POLLARD

drawing: PROPOSED SECTIONS

scale: 1:50 page: A1  
drawn by: MM checked by: AW

date: OCT 2017 drawing number: 2740/300 revision: -