


13 Mill Lane, Shoreham-by-Sea

09 February 2021



ADUR & WORTHING
COUNCILS

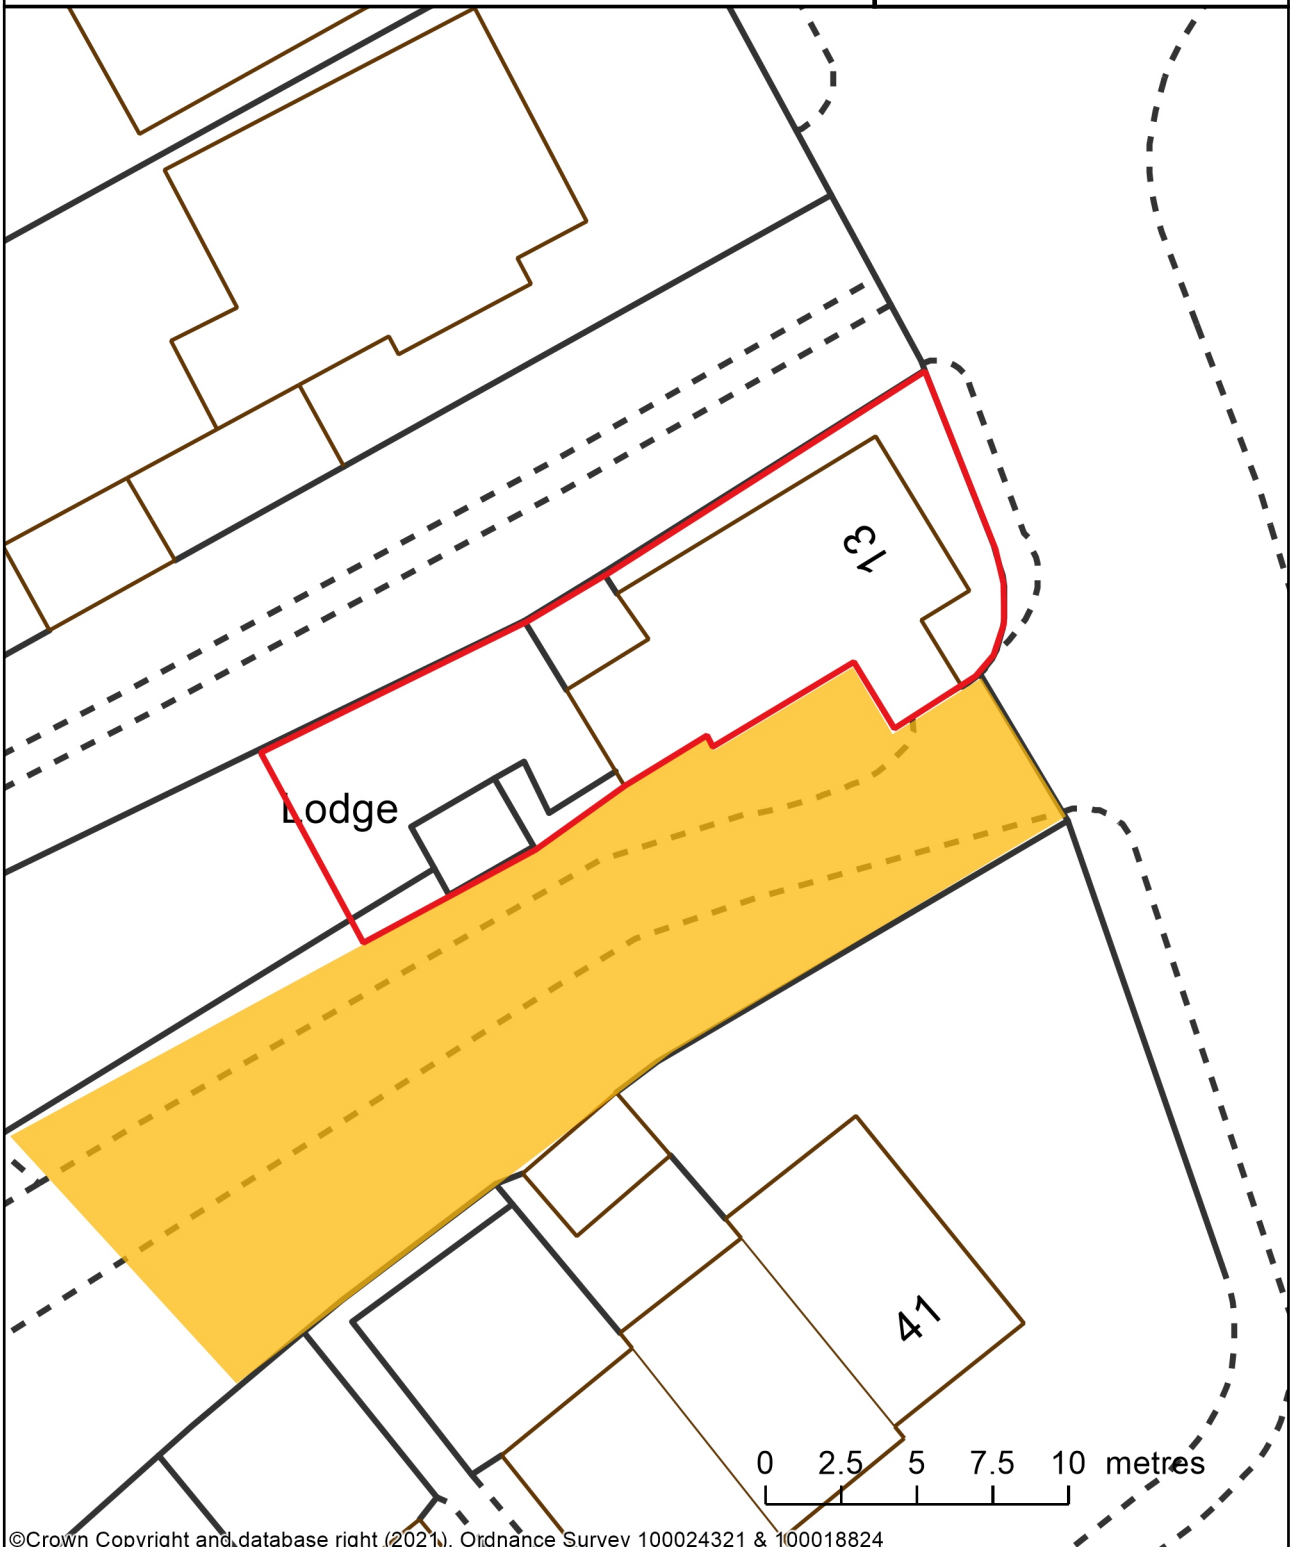

©Crown Copyright and database right (2021). Ordnance Survey 100024321 & 100018824



Scale 1:1250

A Rice

Copyright:

This map is reproduced from Ordnance Survey material with the permission of Ordnance Survey on behalf of the Controller of Her Majesty's Stationery Office Crown Copyright. Unauthorised reproduction infringes Crown copyright and may lead to prosecution or civil proceedings. Licence Number 100024321 & 100018824, 2018