



Jersey House







# Jersey House

Foxholes Hill, Exmouth, Devon, EX8 2DF

Exmouth Seafront (0.2 miles), Exeter (11.6 miles), Exeter Airport (10.8 miles)

A stunning, recently constructed, gated detached house located a short walk from the beach on one of the best addresses in Exmouth, offering over 3000 sqft of accommodation including an open plan kitchen/dining room, 5 en-suite bedrooms, games area, and being sold with no onward chain.

- Brand new detached 5 bedroom home
- Beautiful views towards the seafront
- Detached double garage with electric charging point
- No onward chain
- Freehold
- Adaptable accommodation of over 3000 sqft
- Air source under floor heating throughout
- Electric gated secure driveway parking
- Good sized secure garden
- Council tax band G

Guide Price £975,000

Stags Exeter

21/22 Southernhay West, Exeter, Devon, EX1 1PR

01392 255202 | [exeter@stags.co.uk](mailto:exeter@stags.co.uk)

The London Office

40 St James's Place, London, SW1A 1NS

020 7839 0888 | [enquiries@tlo.co.uk](mailto:enquiries@tlo.co.uk)



## SITUATION

Foxholes Hill is widely regarded as one of the best addresses in Exmouth, being minutes walk to the sea front and rising to an elevated position with beautiful views out to sea as far as Berry Head and giving direct access onto the Southwest coastal footpath. Exmouth offers a comprehensive range of amenities including supermarkets, independent shops, cafés, restaurants and excellent leisure facilities. The area is well-served by transport links, including a railway station with direct services to Exeter, good local bus routes and easy access to the M5 motorway and Exeter International Airport.

## DESCRIPTION

Constructed in 2024, Jersey House is a stunning detached house offering over 3000 sqft of adaptable accommodation arranged over 3 floors. The accommodation has been designed to offer flexible, family living with the main living area being on the first floor where there is an impressive open plan kitchen/dining room, sitting room and separate study/second sitting room. Stairs go down to a lower level where there are two bedrooms, both with ensuite including a fantastic master bedroom suite with dressing area and walk in wardrobe. Stairs continue to a lower ground where there are 3 ensuite bedrooms all with direct access into the garden and a spacious games area. To the front is a gravelled driveway and large garage and to the rear a grass garden and patio.

## ACCOMMODATION

Leading off the driveway, a modern front door with side glass panel opens into an entrance hall with a storage cupboard on the left and on the right a cloakroom. Directly ahead the room opens out to an impressive open plan kitchen/dining area with windows to the rear having beautiful views over the entrance to the Exe estuary. The kitchen is appointed with classic shaker-style units at both base and wall level. A generous central island incorporates a breakfast bar and wine fridge and there is a range of integrated appliances, including twin ovens and an induction hob with extractor above. Adjacent to the kitchen is a walk-in larder together with a useful utility room, offering excellent additional storage and workspace. The contemporary design is further enhanced by high-quality fittings such as a Quooker boiling-water tap, Insinkerator, wine cooler and an American-style fridge freezer.





French doors open into a spacious sitting room with feature electric fire and a bay window, again enjoying lovely views across the Exe estuary and a door opens into study/second sitting room.

On the lower ground floor are two double bedrooms, one being the master with a spacious dressing area/office and an ensuite with bath, shower and double vanity hand wash basin. The second bedroom has an en-suite shower room.

Stairs continue to the lower ground floor where there is a games area or space suitable for a gym and three en-suite bedrooms all with access into the garden.

#### OUTSIDE

At the front a sliding electric gate opens to give a gravelled driveway providing parking for up to 3 cars. There is a detached double garage with an electric charging point and a path at the side leading down to the rear garden. From here, there is a wooden staircase rising to a side door into the hall. The rear garden is fully enclosed and laid mainly to lawn with a patio adjacent the house and steps leading up to the lawn.

#### SERVICES

Utilities: Mains electric, drainage and water.

Heating: Under floor heating throughout run via an air source heat pump.

Tenure: Freehold

Current Council: G

Standard, ultrafast and superfast broadband available. EE, 0s and Vodafone mobile networks available (Ofcom)

#### DIRECTIONS


On entering Exmouth, proceed to the seafront and continue to the end by the life boat station and at the roundabout turn right onto Foxholes Hill. After approximately 1/4 mile the entrance to the house is on the left hand side.

Approximate Area = 3019 sq ft / 280.4 sq m

Garage = 281 sq ft / 26.1 sq m

Total = 3300 sq ft / 306.5 sq m

For identification only - Not to scale

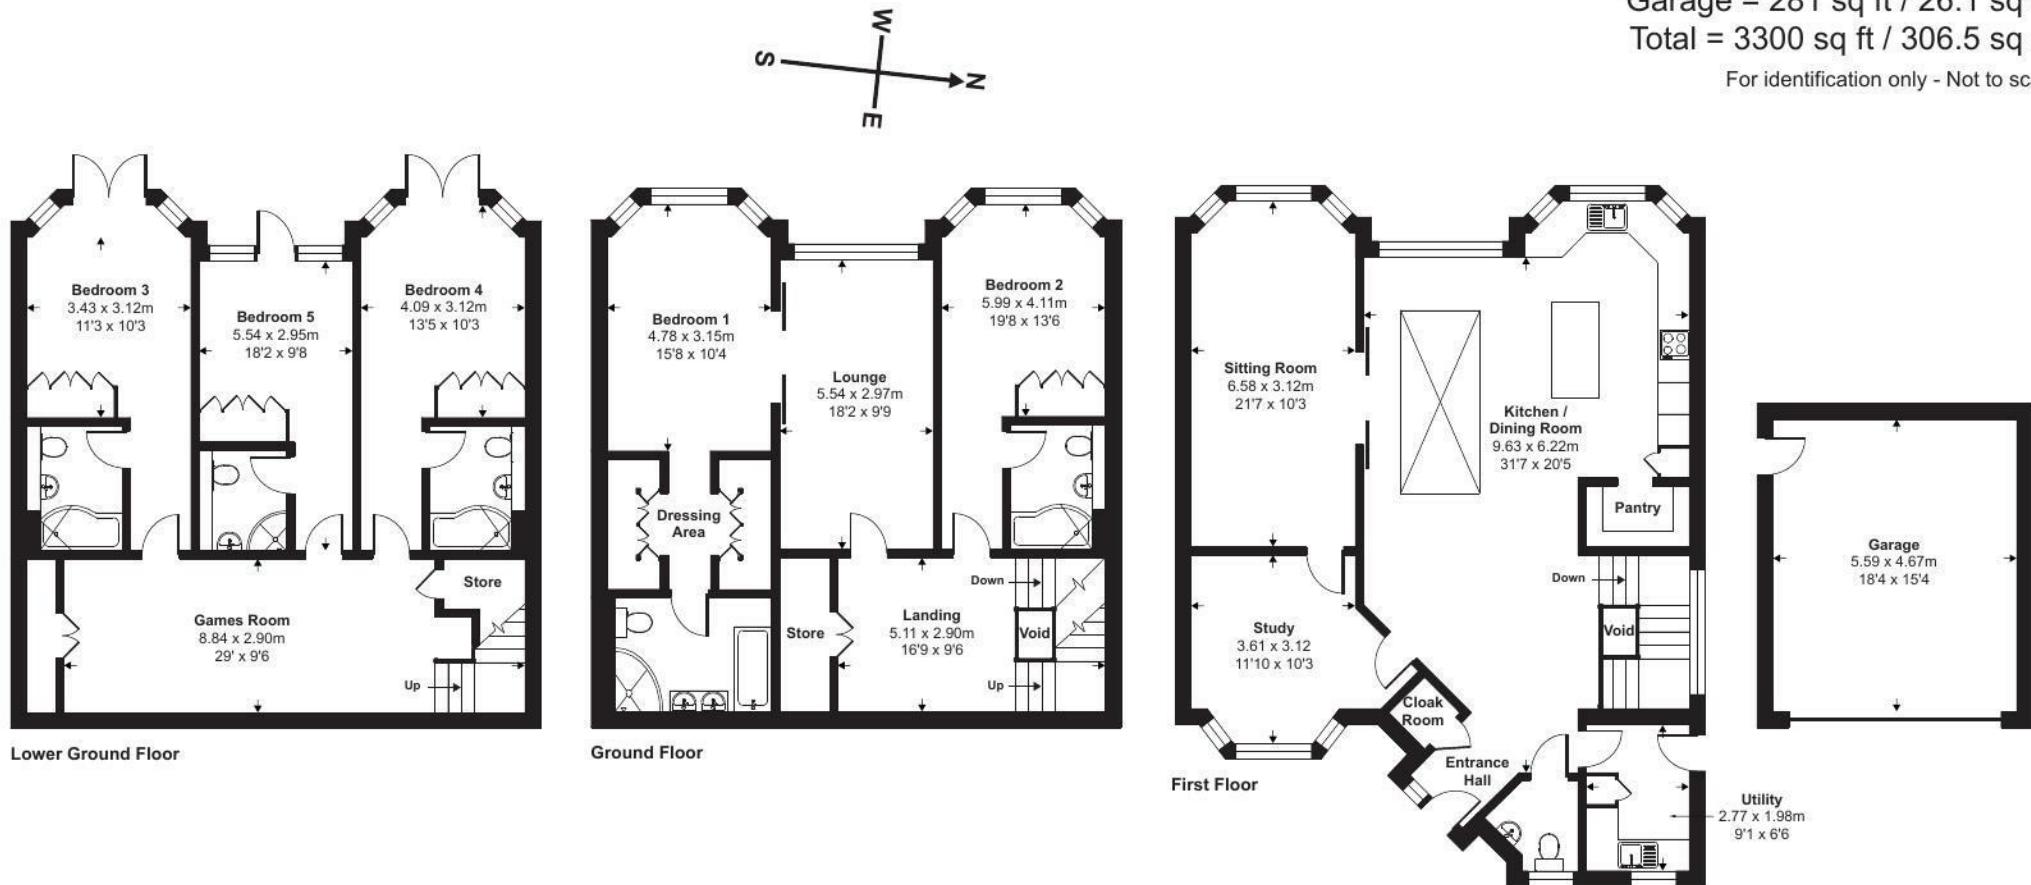

Floor plan produced in accordance with RICS Property Measurement 2nd Edition,  
Incorporating International Property Measurement Standards (IPMS2 Residential). ©nichecom 2025.  
Produced for Stags. REF: 1386772



IMPORTANT: Stags gives notice that: 1. These particulars are a general guide to the description of the property and are not to be relied upon for any purpose. 2. These particulars do not constitute part of an offer or contract. 3. We have not carried out a structural survey and the services, appliances and fittings have not been tested or assessed. Purchasers must satisfy themselves. 4. All photographs, measurements, floorplans and distances referred to are given as a guide only. 5. It should not be assumed that the property has all necessary planning, building regulation or other consents. 6. Whilst we have tried to describe the property as accurately as possible, if there is anything you have particular concerns over or sensitivities to, or would like further information about, please ask prior to arranging a viewing.

Energy Efficiency Rating		
	Current	Potential
Very energy efficient - lower running costs		
(92 plus) A		
(81-91) B		83
(69-80) C		83
(55-68) D		
(39-54) E		
(21-38) F		
(1-20) G		
Not energy efficient - higher running costs		
EU Directive 2002/91/EC		



