



Rock Cottage, Noahs Hill



Rock Cottage, Noahs

West Monkton, Taunton, TA2 8QU

Taunton town centre 4.1 miles.

Rock Cottage is a beautifully renovated period home set in a peaceful rural position on the edge of West Monkton.

- Well-proportioned accommodation
- Superbly presented throughout
- Cottage garden
- Open-plan kitchen / dining room
- Ample driveway parking
- Far-reaching views from the first-floor bedrooms
- Period features
- Planning permission for two-storey extension
- Council Tax band C
- Freehold

Guide Price £425,000

SITUATION

Rock Cottage occupies a quiet and elevated position on the outskirts of West Monkton, a sought-after village at the foot of the Quantock Hills. The area offers superb walking, riding and outdoor pursuits, while Taunton lies approximately 4 miles away, providing an excellent range of shops, schools, cultural amenities and a mainline rail service to London Paddington. The M5 (J25) is also within easy reach, making the property well placed for commuting.

DESCRIPTION

Rock Cottage is a beautifully renovated period home offering well-presented and thoughtfully arranged accommodation in a peaceful rural setting, enjoying an elevated position with far-reaching views across the surrounding landscape.



ACCOMMODATION

The accommodation is well arranged and presented to a high standard throughout. The ground floor features an attractive open-plan kitchen/dining room, fitted with painted shaker-style units, a Belfast Farmhouse kitchen sink, solid oak work surfaces, tiled flooring and heavy beamed ceilings, with steps rising to a dining area with flag stone slabs and a log burner. A separate dual-aspect sitting room provides additional living space and enjoys excellent natural light.

On the first floor, a light landing with vaulted ceiling and Velux windows leads to three bedrooms, including a generous dual-aspect master bedroom with stunning views across to the Blackdown Hills, a second bedroom with vaulted ceilings, and a third double bedroom. The heritage style bathroom suite offers a roll top bath with shower over, WC and wash basin with front-aspect window.

OUTSIDE

The property enjoys traditional cottage gardens laid to lawn with deep planted herbaceous borders and gravelled pathways leading to the timber porch surrounding the front door. A raised terrace provides an excellent area for outdoor seating, complemented by a shed with power connected, a further brick-built storage shed and greenhouse. The house benefits from generous off-road parking, including a private tarmac driveway for two vehicles and with two further spaces opposite the shared drive, together with a south-westerly aspect that offers excellent natural light throughout the day.

PLANNING


There is planning permission in place for a two-storey extension. Planning reference number: 48/25/0052

SERVICES

Mains water, gas, electricity and drainage. £60 per year must be contributed towards the upkeep of the shared driveway. Ultrafast broadband available (Ofcom), Mobile signal variable to good outdoors with all providers, variable indoors with EE (Ofcom) Please note the agents have not inspected or tested these services.

DIRECTIONS

From the centre of Taunton, proceed through the village of Monkton Heathfield and turn left onto Mead Way. Follow the road until you reach the right hand turning signposted towards West Monkton. Follow the road for approximately 0.4 miles before bearing left up the hill denoted by a Stags "For Sale" sign. Proceed to the very top of the hill bearing left where the property can be identified.

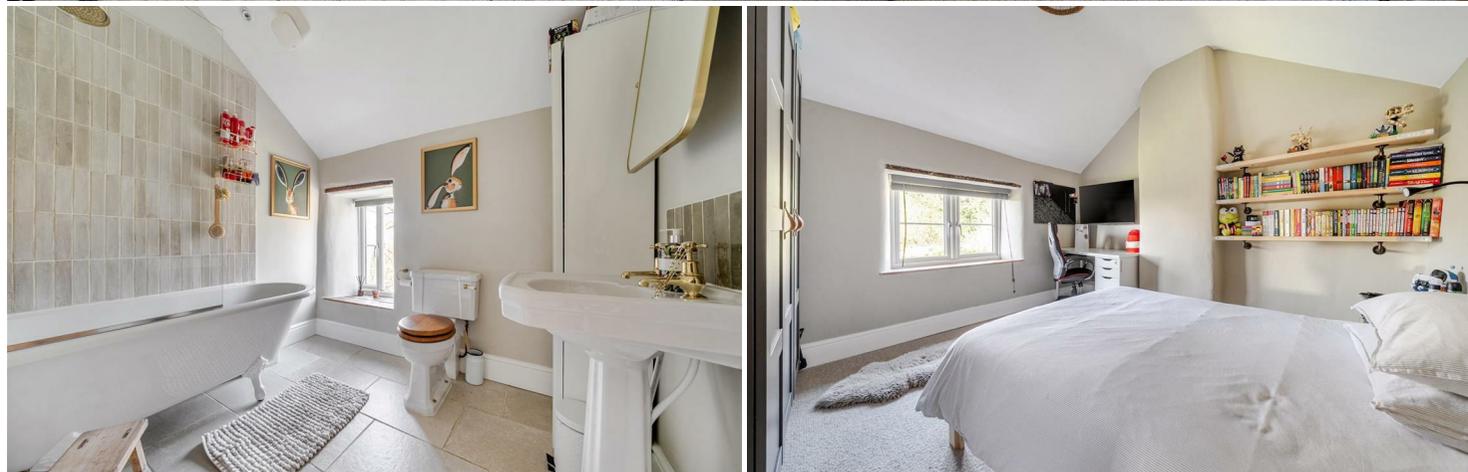

IMPORTANT: Stags gives notice that: 1. These particulars are a general guide to the description of the property and are not to be relied upon for any purpose. 2. These particulars do not constitute part of an offer or contract. 3. We have not carried out a structural survey and the services, appliances and fittings have not been tested or assessed. Purchasers must satisfy themselves. 4. All photographs, measurements, floorplans and distances referred to are given as a guide only. 5. It should not be assumed that the property has all necessary planning, building regulation or other consents. 6. Whilst we have tried to describe the property as accurately as possible, if there is anything you have particular concerns over or sensitivities to, or would like further information about, please ask prior to arranging a viewing.



Energy Efficiency Rating		Current	Potential
Very energy efficient - lower running costs			
(92 plus)	A		
(81-91)	B		
(69-80)	C		
(55-68)	D	65	80
(39-54)	E		
(21-38)	F		
(1-20)	G		
Not energy efficient - higher running costs			
England & Wales		EU Directive 2002/91/EC	

5 Hammet Street, Taunton, TA1
1RZ

taunton@stags.co.uk

01823 256625

Approximate Area = 1097 sq ft / 101.9sq m
For identification only - Not to scale

First Floor

Ground Floor

Floor plan produced in accordance with RICS Property Measurement 2nd Edition, incorporating International Property Measurement Standards (IPMS2 Residential). ©richteckon 2026. Produced for Stags. REF: 1421650