



33 Princes Road, Buckhurst Hill, IG9 5EE

Guide price £950,000

Guide price: £950,000 - £980,000

Positioned on one of the most popular and desirable roads in the charming area of Buckhurst Hill, this delightful mid-terrace house on Princes Road offers a blend of period elegance and modern living. Spanning an impressive 1,703 square feet the property has one large reception room, a big kitchen/diner; and at the rear one further room with flexible usage. It provides ample space for both relaxation and entertaining.

For those with larger family needs, there are four/five bedrooms, whose double glazed windows ensure they provide tranquility. The property also boasts an impressive 120' rear garden, a small greenhouse, and large wooden shed.

Much effort has been made to conserve the period features of a house whose construction started in the mid 19th century. Efforts have been made to ensure heat is conserved. With its generous living space and thoughtful layout, this home would be very suitable for families or those who enjoy hosting gatherings.

This property is close to local amenities, parks, and excellent transport links. It has off road parking, and a front garden whose large shrubs help ensure privacy. This home is a wonderful opportunity for anyone looking to invest in a property that combines historical charm with modern convenience.

Buckhurst Hill Office
62-64 Queens Road
Buckhurst Hill
IG9 5BY


London Office
33 Cavendish Square
London
W1G 0PW

Head Office
119 High Road
Loughton
IG10 4LT


Contact Details
OFFICE 020 8559 7474
ADMIN 020 8559 2000
FAX 020 8281 7778
www.edwardtaub.co.uk



33 Princes Road, Buckhurst Hill, IG9 5EE

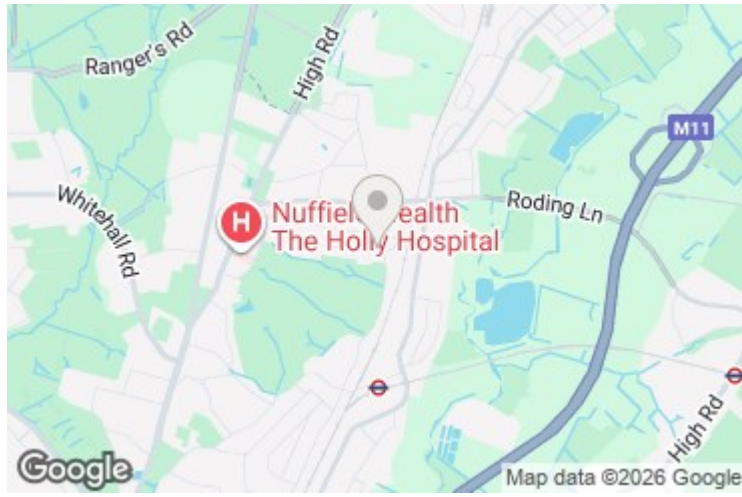


Approx. Gross Internal Area 1703 Sq Ft - 158.21 Sq M

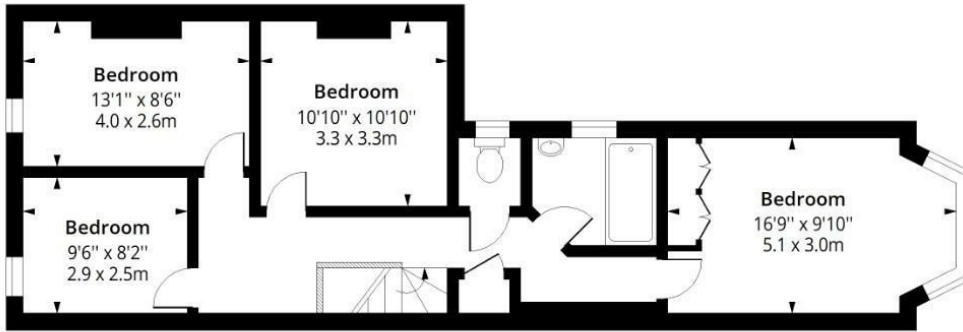

Second Floor

Floor Area 708 Sq Ft - 65.77 Sq M

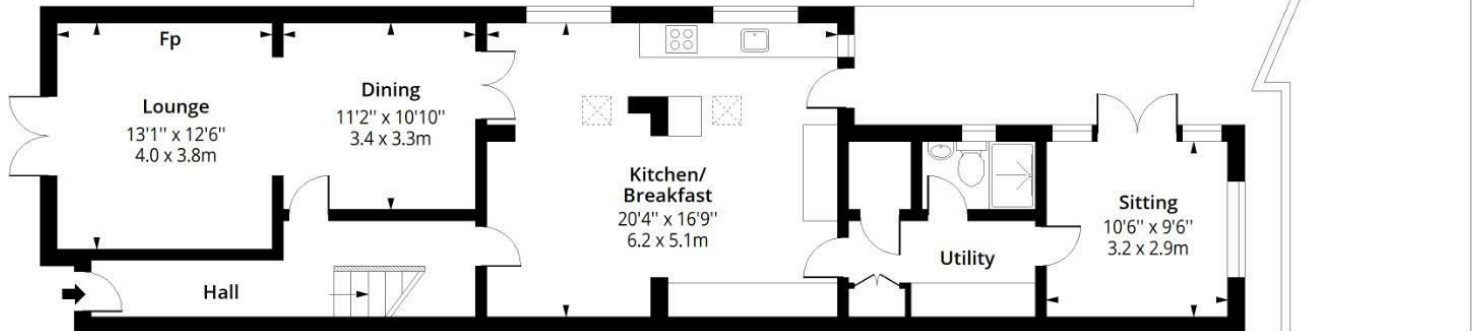


First Floor

Floor Area 995 Sq Ft - 92.44 Sq M



Measured according to RICS IPMS2. Floor plan is for illustrative purposes only and is not to scale. Every attempt has been made to ensure the accuracy of the floor plan shown, however all measurements, fixtures, fittings and data shown are an approximate interpretation for illustrative purposes only. 1 sq m = 10.76 sq feet.

Date: 18/12/2025

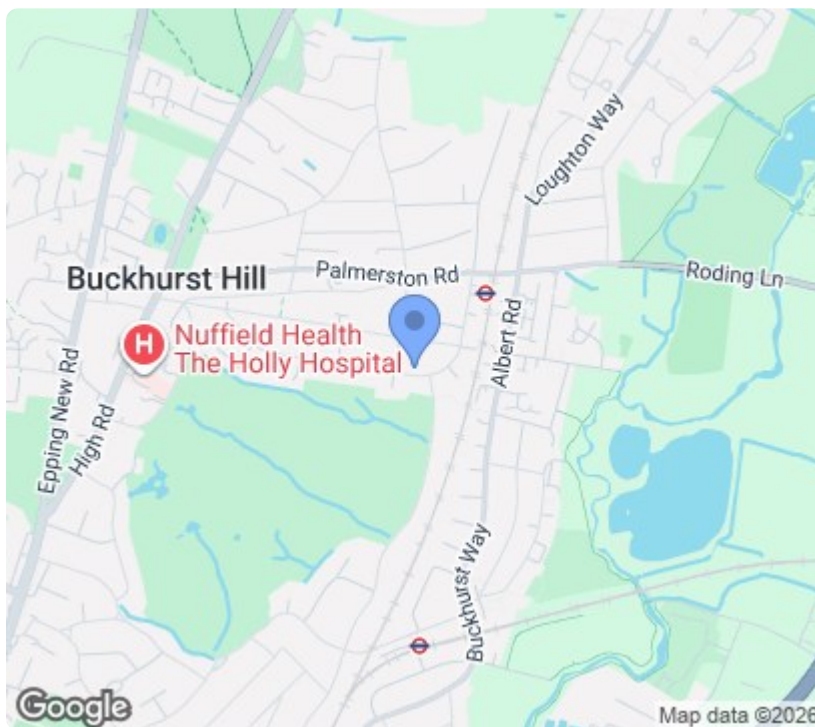

Energy Efficiency Rating

Very energy efficient - lower running costs

Rating	Current	Potential
A		83
B		
C		
D	69	
E		
F		
G		

Not energy efficient - higher running costs

Environmental Impact (CO₂) Rating

Very environmentally friendly - lower CO₂ emissions

Rating	Current	Potential
A		
B		
C		69
D	60	
E		
F		
G		

Not environmentally friendly - higher CO₂ emissions

England & Wales

EU Directive 2002/91/EC

England & Wales

EU Directive 2002/91/EC

Buckhurst Hill Office
62-64 Queens Road
Buckhurst Hill
IG9 5BY

London Office
33 Cavendish Square
London
W1G 0PW

Head Office
119 High Road
Loughton
IG10 4LT

Contact Details
OFFICE 020 8559 7474
ADMIN 020 8559 2000
FAX 020 8281 7778
www.edwardtaub.co.uk

