



HARDINGS



Mill Lane
£550,000






Charming two-bedroom Victorian period cottage boasting a full kitchen extension, an upstairs bathroom, situated just under a mile from the town centre and all the amenities it brings. The property is a perfect opportunity for those looking for easy access to the bustling town whilst wanting to retain the peaceful feeling of quainter village. Sold with no onward chain.

Energy Efficiency Rating		
	Current	Potential
Very energy efficient - lower running costs		
(92 plus) A		87
(81-91) B		
(69-80) C	72	
(55-68) D		
(39-54) E		
(21-38) F		
(1-20) G		
Not energy efficient - higher running costs		
England & Wales		EU Directive 2002/91/EC 

Features

- No onward chain.
- Upstairs bathroom.
- Conservation area.
- Just under a mile to the town centre.
- Period cottage.
- Extended kitchen.
- Front and rear garden.

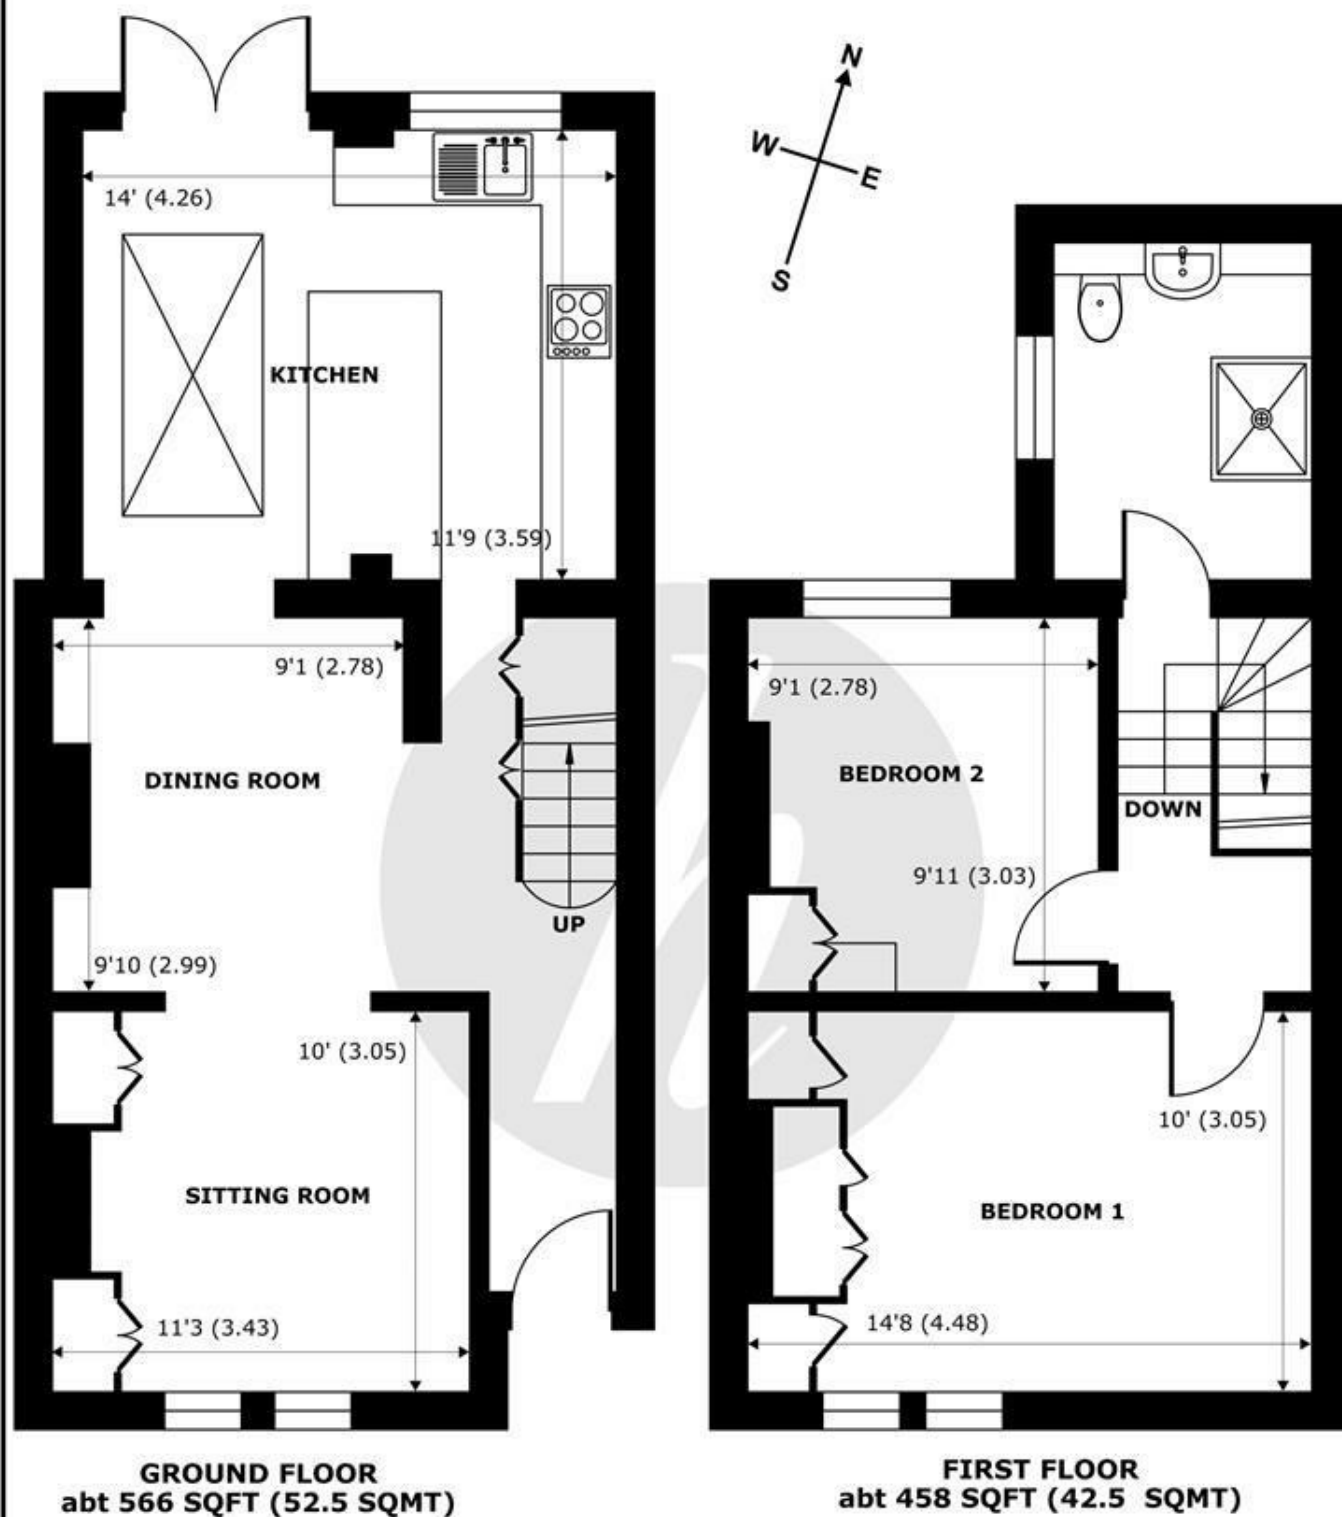

Mill Lane, Windsor, SL4

Approximate Internal Area = 834 sq ft / 77.4 sq m

Approximate External Area = 1024 sq ft / 95.1 sq m

For identification only - Not to scale



Floor plan produced in accordance with RICS Property Measurement 2nd Edition, Incorporating International Property Measurement Standards (IPMS2 Residential). © nichecom 2026. Produced for Hardings. REF: 1468151





11 High Street, Windsor, Berkshire, SL4 1LD,
T: 01753 833 118 | E: info@hardings.co.uk
www.hardings.co.uk

