



HARDINGS




Osborne Road
£1,950 Per Month






A modernised two bedroom first floor apartment situated on the popular Osborne Road in Windsor. Just a short walk from Windsor High Street, this property offers excellent access to shopping facilities as well as high ceilings throughout, period features and allocated off-street parking. Unfurnished. Council Tax Band D. EPC:C.

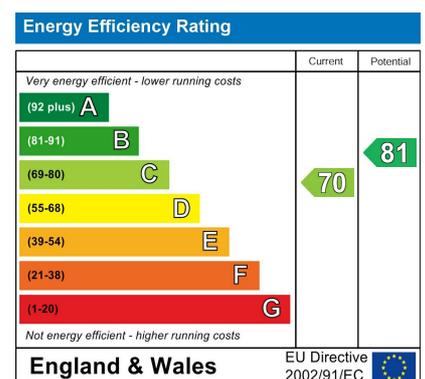

Features

- Two Double Bedrooms
- Allocated Parking
- Modern features throughout
- Very Spacious Dining Room/Kitchen
- Moments from Windsor Town Centre
- No chain

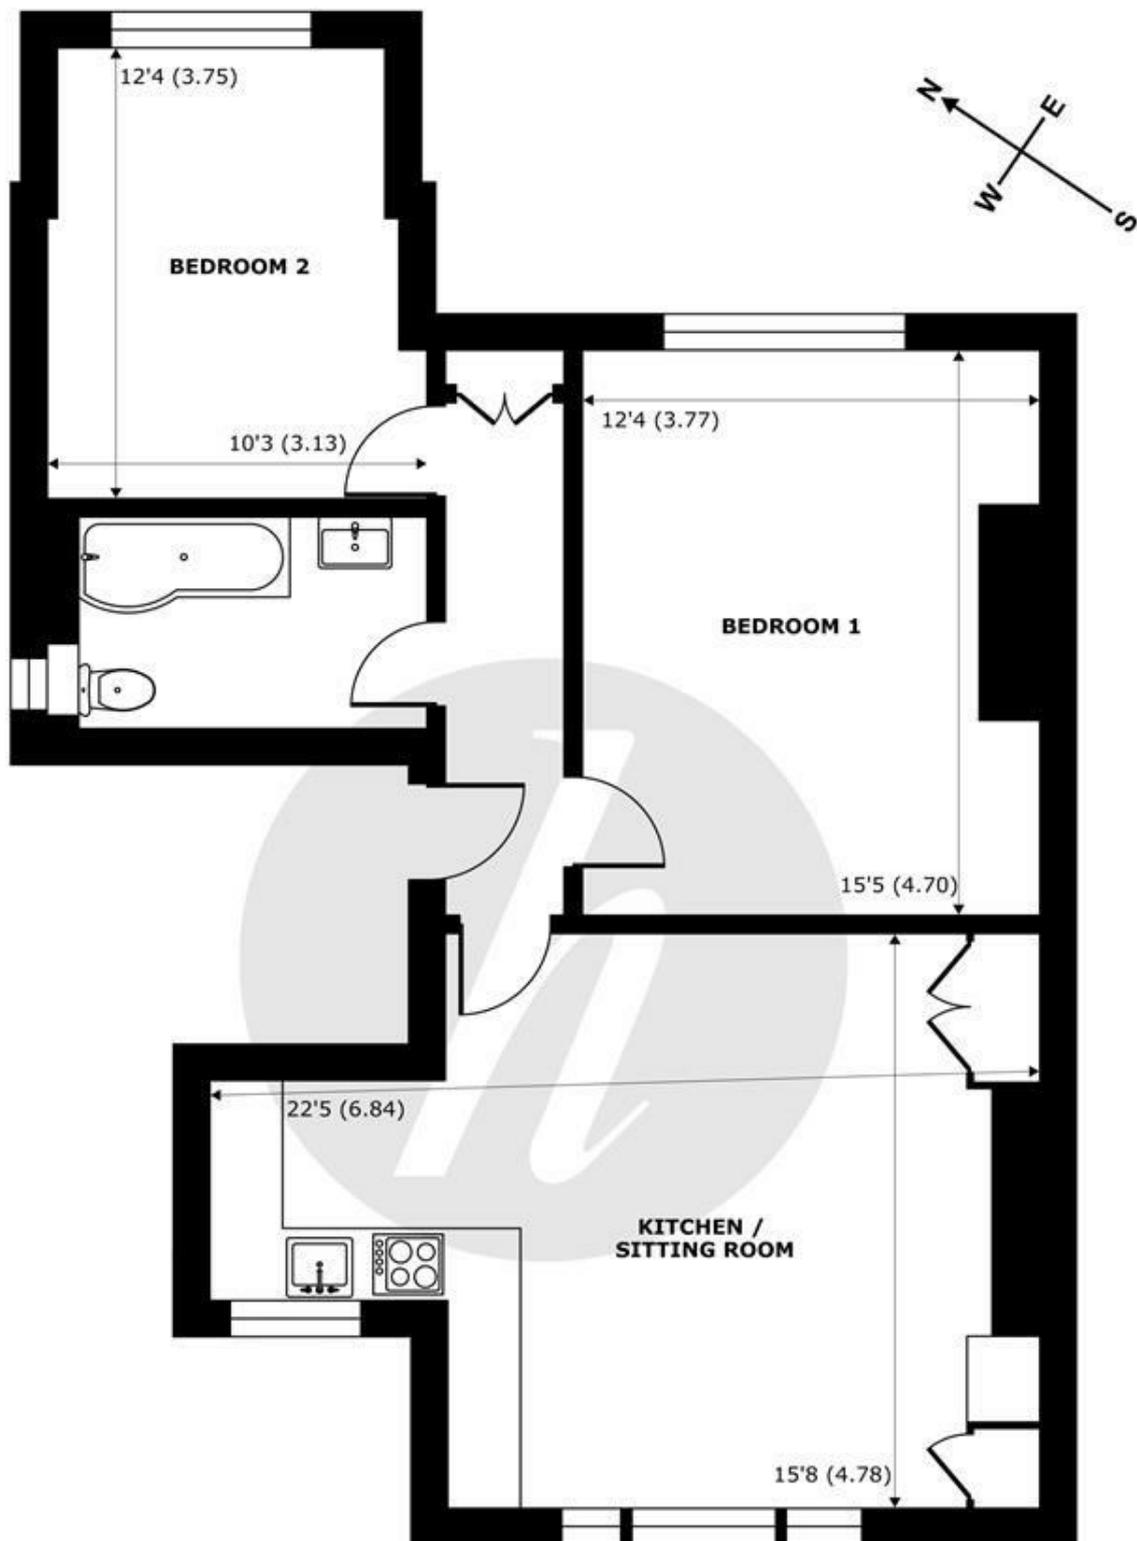

FIRST FLOOR
abt 880 SQFT (81.7 SQMT)

Osborne Road, Windsor, SL4


Approximate Internal Area = 732 sq ft / 68 sq m
 Approximate External Area = 880 sq ft / 81.7 sq m

For identification only - Not to scale



Floor plan produced in accordance with RICS Property Measurement 2nd Edition, Incorporating International Property Measurement Standards (IPMS2 Residential). © nichecom 2026. Produced for Hardings. REF: 1410274



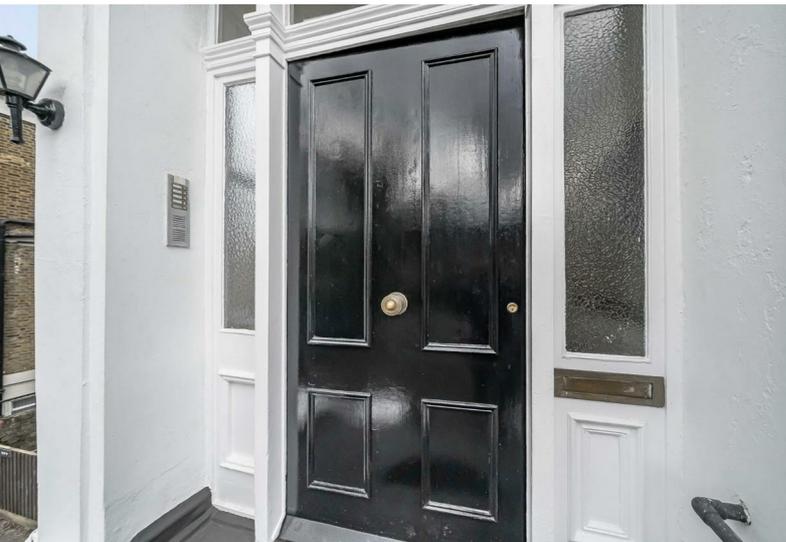

11 High Street, Windsor, Berkshire, SL4 1LD,
T: 01753 833 118 | E: info@hardings.co.uk
www.hardings.co.uk

