



HARDINGS




Albert Street
Offers Over £600,000






Recently extended and refurbished three bedroom property located on the ever popular location of Albert Street, within a short distance to Windsor Town Centre. The property comes with a spacious reception/ dining area and a separate eat in kitchen with integrated appliances, benefiting from Bi-Fold doors to your private garden. The property is offered to the market chain free.

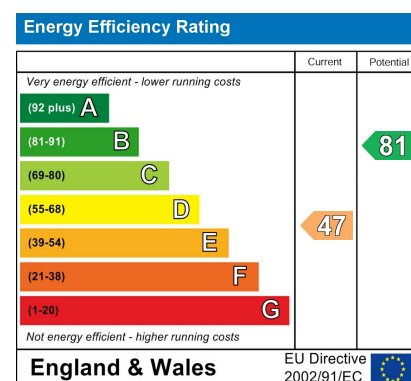

Features

- Three Bedroom Home
- Modern Integrated Kitchen
- Bi Fold Doors to Private Garden
- Three Lanes of Permit Parking
- Two Bathrooms
- No Onward Chain
- Moments from Windsor Town Centre
- Beautifully Presented Throughout

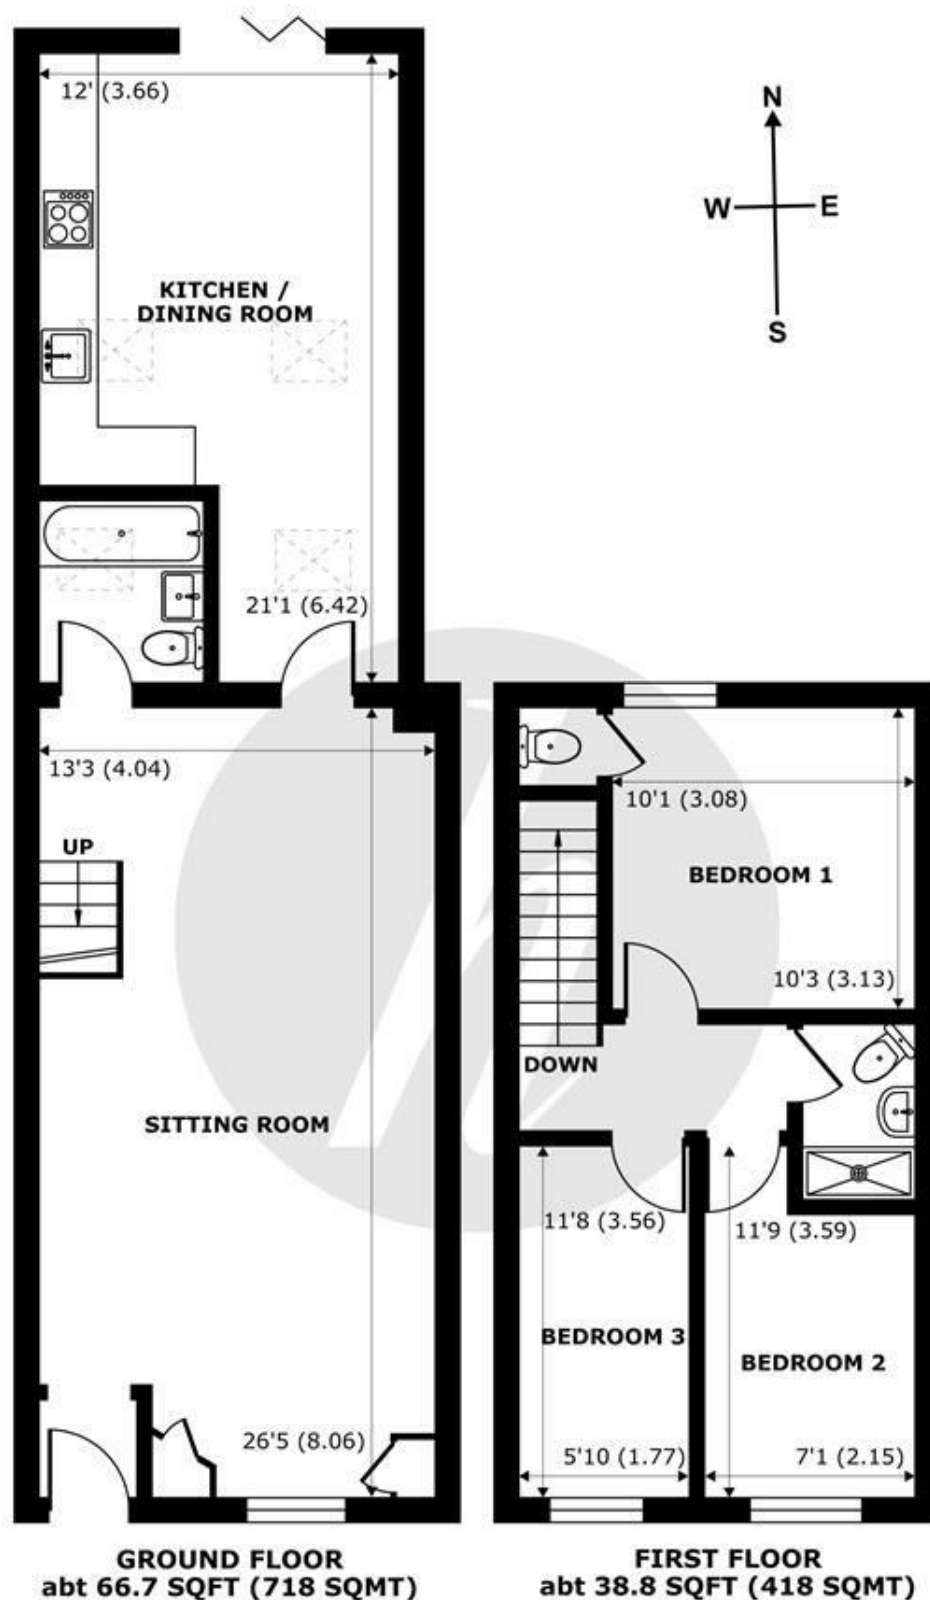

Albert Street, Windsor, SL4

Approximate Internal Area = 964 sq ft / 89.5 sq m



Approximate External Area = 1136 sq ft / 105.5 sq m

For identification only - Not to scale



Floor plan produced in accordance with RICS Property Measurement 2nd Edition, Incorporating International Property Measurement Standards (IPMS2 Residential). © nichecom 2025. Produced for Hardings. REF: 1289071



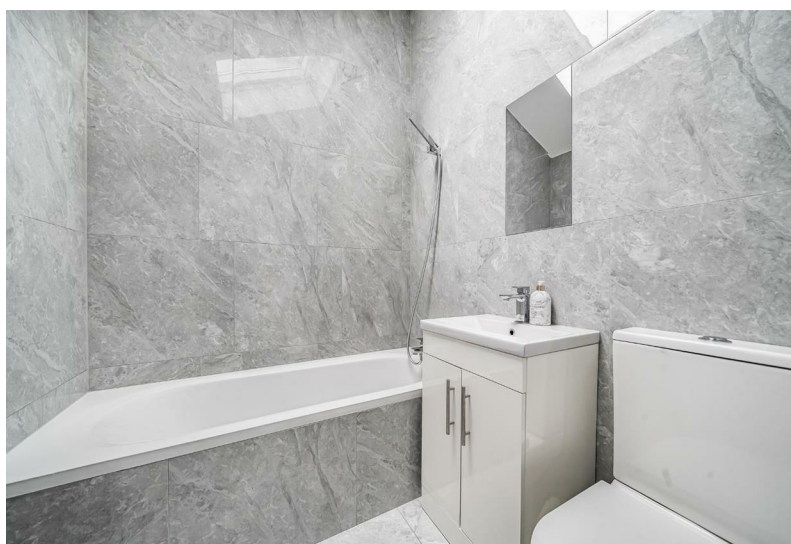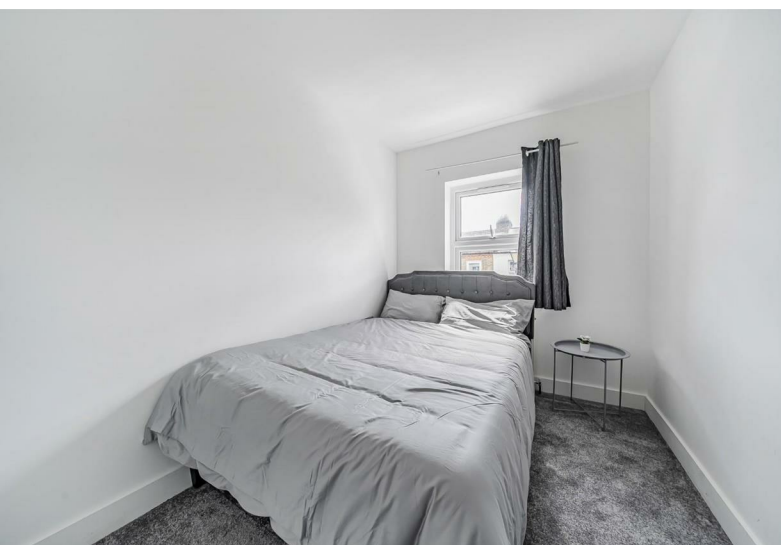

11 High Street, Windsor, Berkshire, SL4 1LD,
T: 01753 833 118 | E: info@hardings.co.uk
www.hardings.co.uk

