




HARDINGS




23 Trinity Place
£1,500 PCM

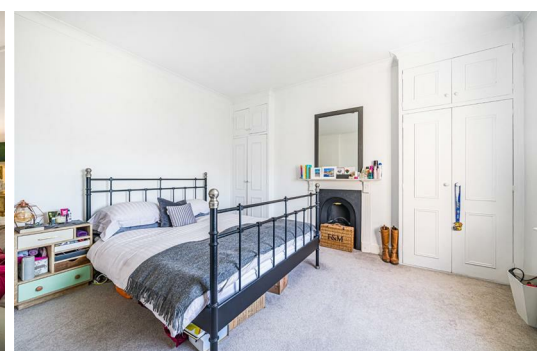




A beautiful period conversion, top floor apartment located on one of Windsor's most desirable roads.
Offered furnished and available NOW.

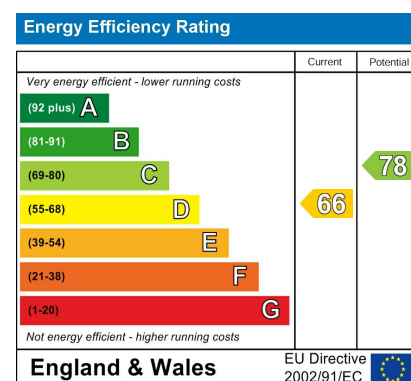

Features

- One bedroom apartment
- Town centre location
- Furnished
- Permit parking
- Tax Band D & EPC D
- Top floor
- Gas central heating
- Utility room
- Close to amenities
- Available Now

NOT TO SCALE

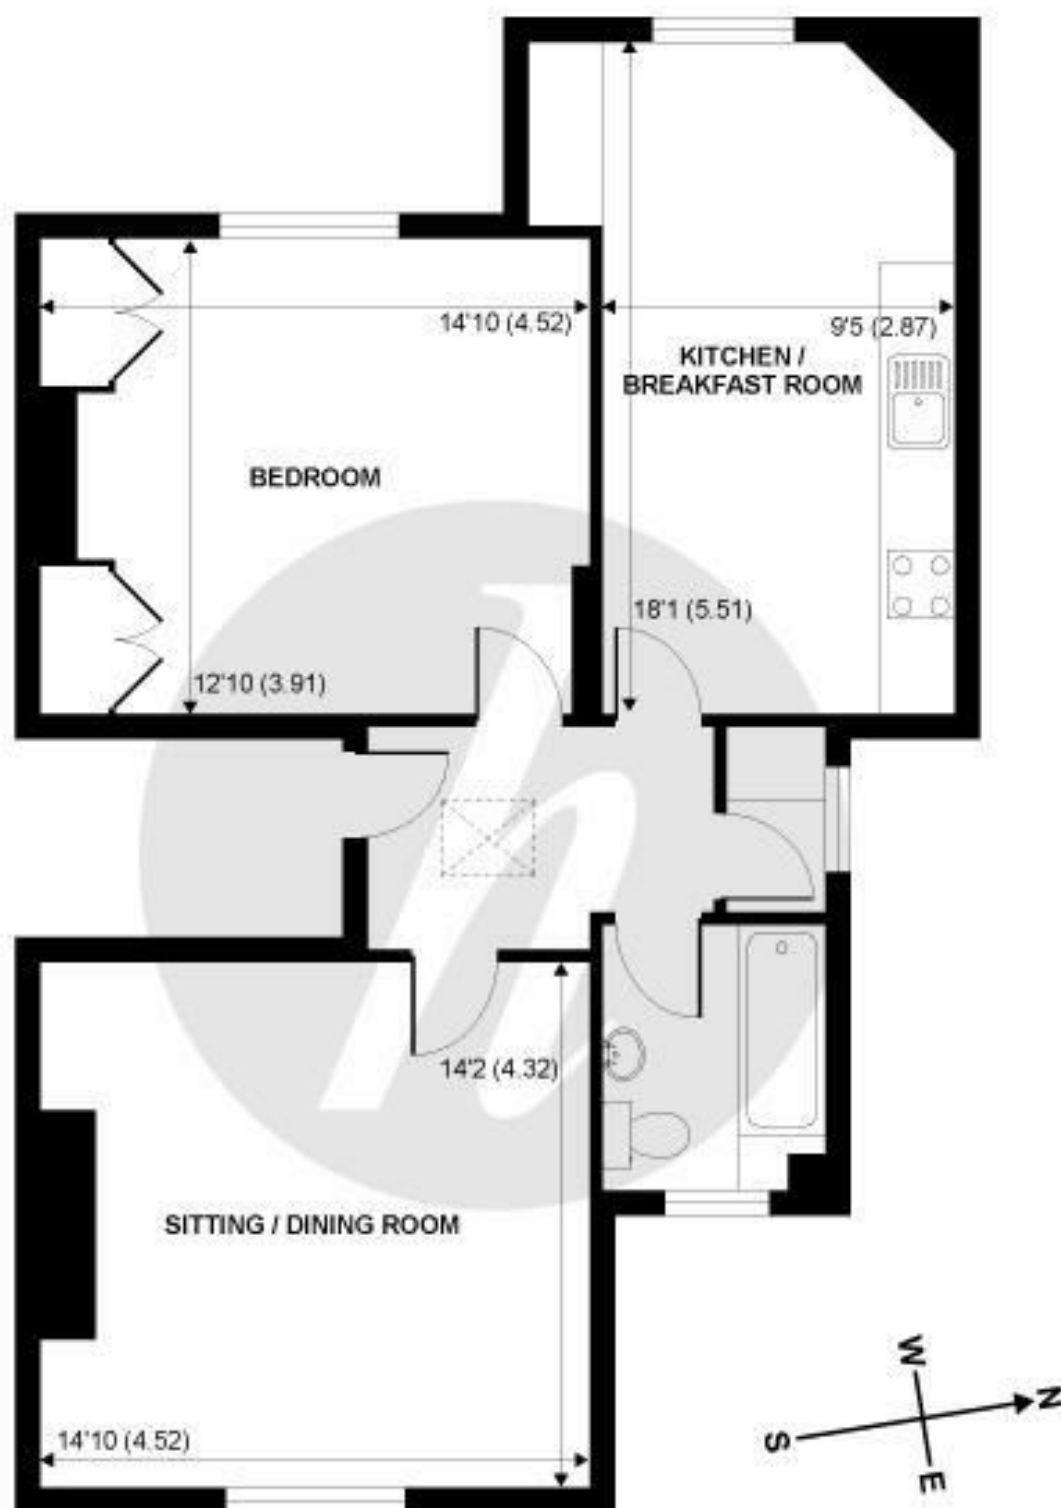

FLOOR AREA
abt 808 SQFT (EXTERNAL)


Trinity Place Windsor



HARDINGS

Whilst every attempt has been made to ensure the accuracy of the floor plans contained here, measurements of doors, windows and rooms are approximate and no responsibility is taken for any error, omission or mis-statement. These plans are for representation purposes only as defined by RICS Code of Measuring Practice and should be used as such by any prospective purchaser. The services, systems and appliances listed in this specification have not been tested by Hardings and no guarantee as to their operating ability or their efficiency can be given.

Copyright nichecom.co.uk 2007 Produced for Hardings ref. 07-01143

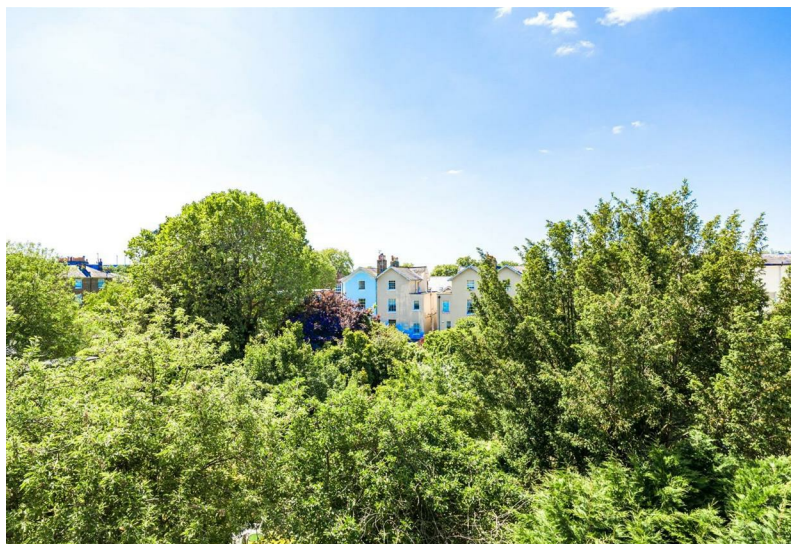

11 High Street, Windsor, Berkshire, SL4 1LD,
T: 01753 833 118 | E: info@hardings.co.uk
www.hardings.co.uk

