



HARDINGS




Earls House
£1,900 PCM






A spacious and well presented first floor purpose built apartment with allocated gated parking. Situated close to the Long Walk and Windsor Centre. The property comprises entrance hall, two bedrooms (one with en-suite), living room, kitchen with balcony and main bathroom. Furnished. Council Tax Band E. EPC:C.

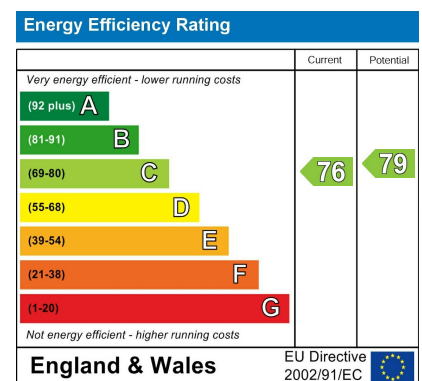

Features

- Two bedroom apartment
- Modern kitchen and bathrooms
- Close to Town and the Long Walk
- Furnished
- Available Mid July
- En-suite shower room
- Private balcony
- Allocated, gated parking
- Tax Band E & EPC C
- First floor

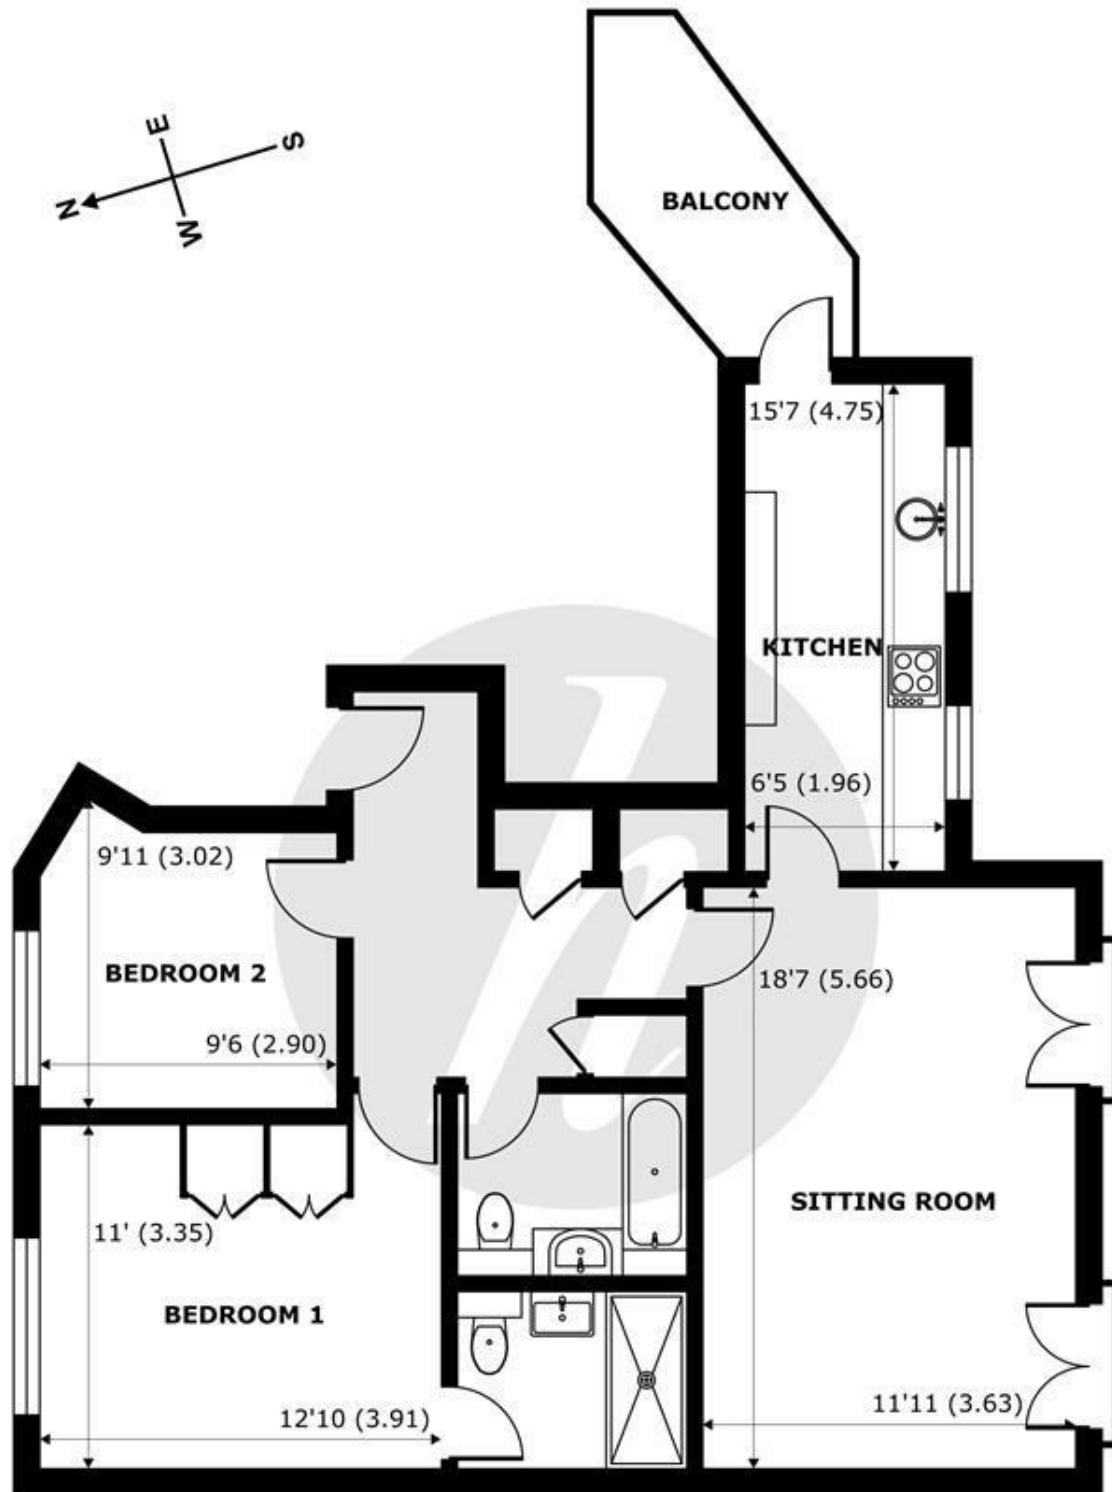

FIRST FLOOR
abt 905 SQFT (84.1 SQMT)

Chaucer Close, Windsor, SL4


Approximate Internal Area = 782 sq ft / 72.6 sq m
 Approximate External Area = 905 sq ft / 84.1 sq m

For identification only - Not to scale



Floor plan produced in accordance with RICS Property Measurement Standards incorporating International Property Measurement Standards (IPMS2 Residential). © nichecom 2023. Produced for Hardings. REF: 1046493.



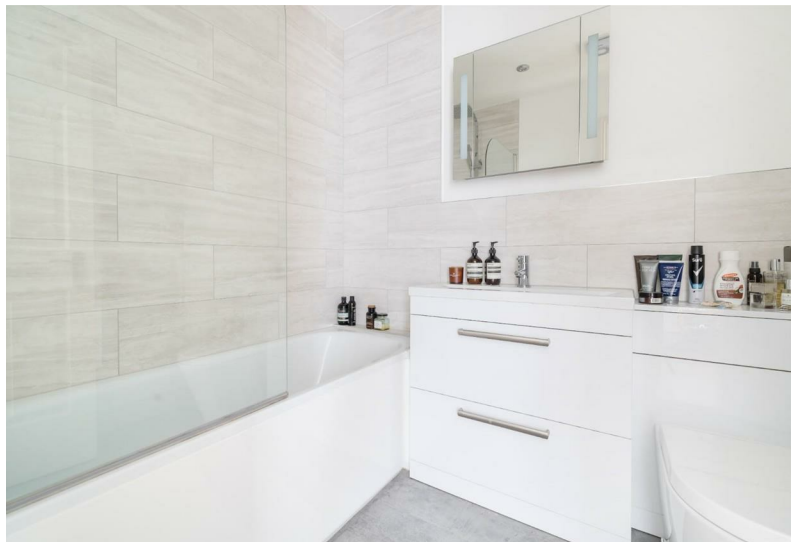

11 High Street, Windsor, Berkshire, SL4 1LD,
T: 01753 833 118 | E: info@hardings.co.uk
www.hardings.co.uk

