





# HARDINGS

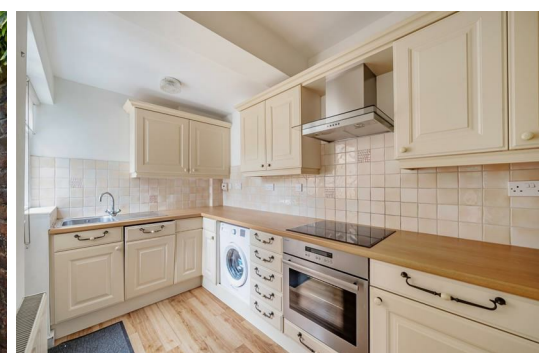


Prince Consort Cottages  
Offers Over £500,000

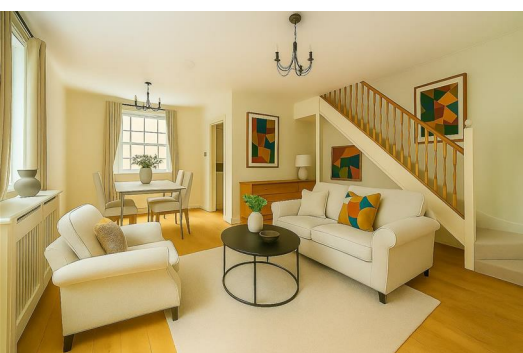





Delightful Grade II Listed two bedroom cottage, part of a charming development built in the 1850's under the direction of Albert, The Prince Consort. Set in a peaceful traffic free setting overlooking a well kept central green. A few minutes' walk from Windsor town centre, railway station and the Long Walk leading to Windsor Great Park. NO CHAIN.

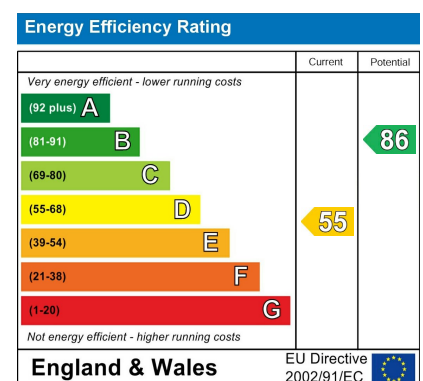


## Features

- Grade II Listed Cottage
- Sitting/dining room
- Moments to Windsor Town Centre
- Potential for Off Street Parking (Subject to Waitlist)
- First Floor Bathroom
- Two Bedrooms
- Courtyard Garden
- Seperate Kitchen
- NO CHAIN



NOT TO SCALE

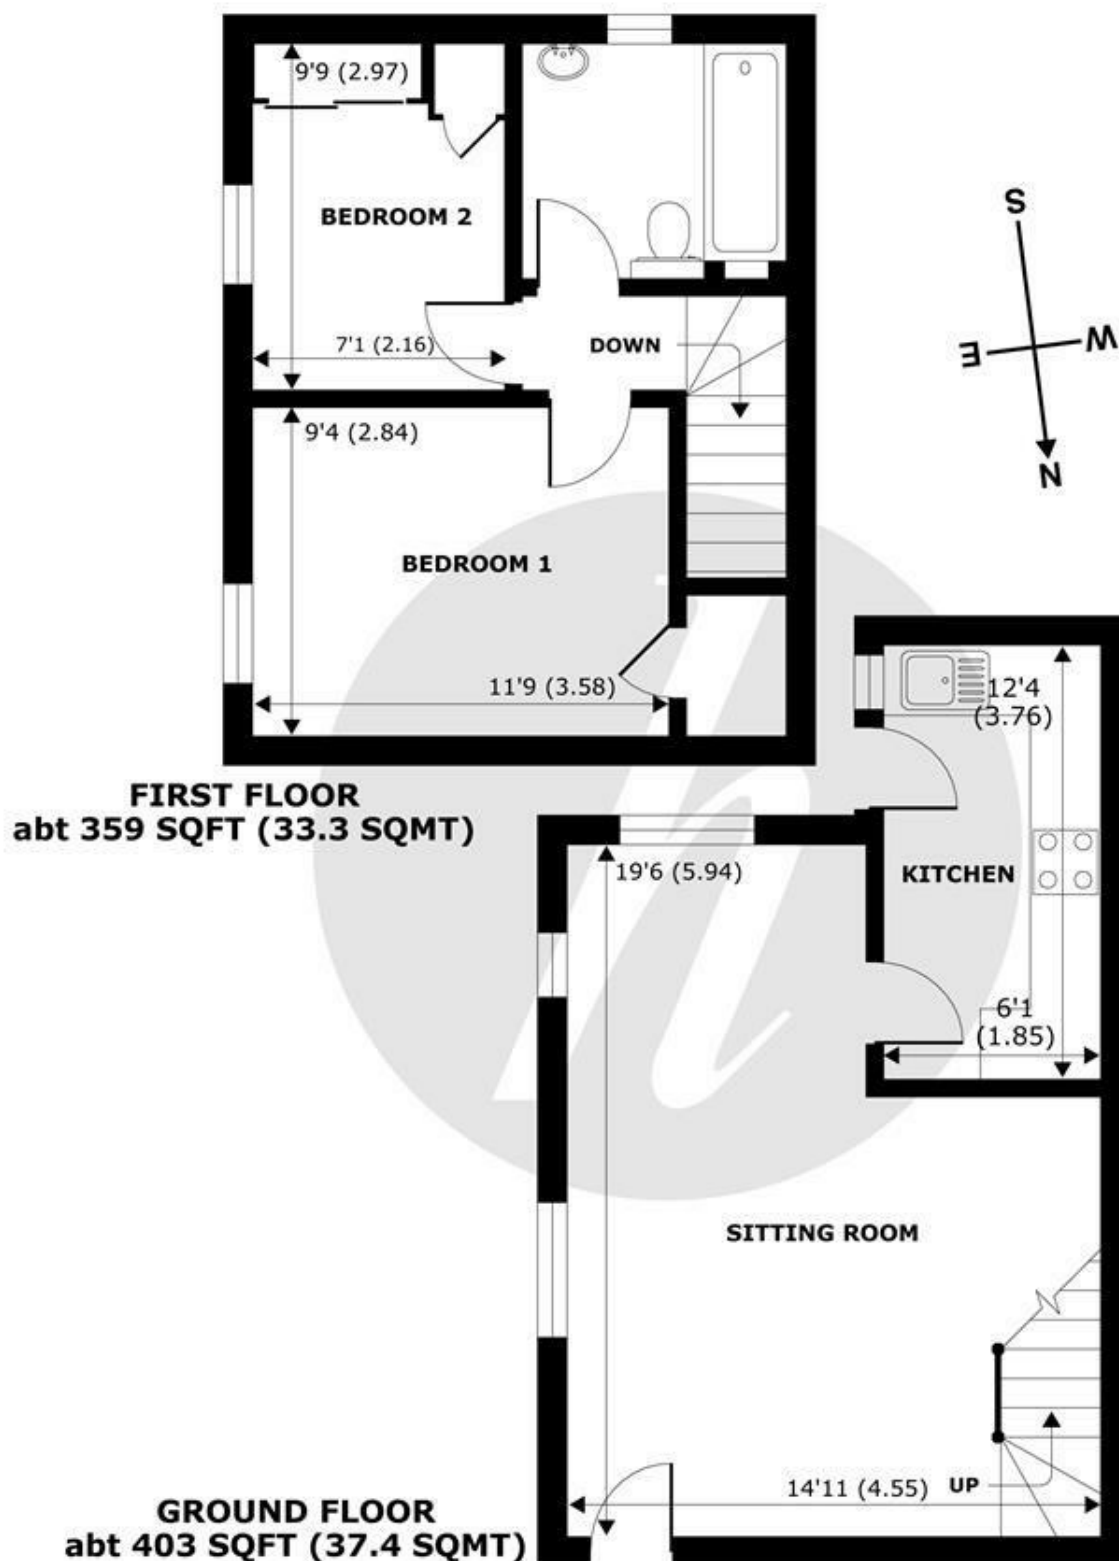



11 High Street, Windsor, Berkshire, SL4 1LD,  
T: 01753 833 118 | E: [info@hardings.co.uk](mailto:info@hardings.co.uk)  
[www.hardings.co.uk](http://www.hardings.co.uk)

