




HARDINGS




Adelaide Square
Guide Price £950,000

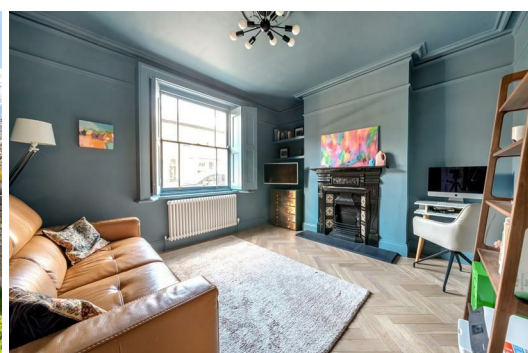




A stunning 3 bedroom semi-detached period property located on this pretty street, in the heart of the Golden Triangle, and just a short walk to the Long Walk and Windsor's bustling town centre with its array of shops, restaurants and mainline rail links to London. Extended and remodeled to create an open plan, contemporary kitchen/diner with sliding patio doors opening to a south facing garden, the property further benefits from a charming reception room to the front, side access and and a downstairs utility & shower room.

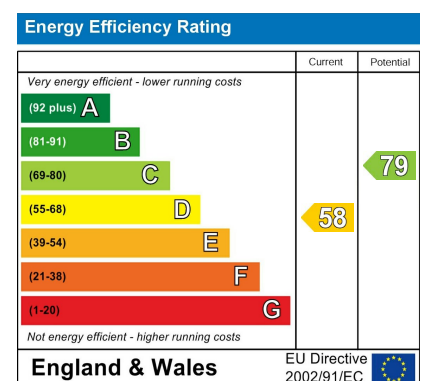

Features

- Semi-Detached Home
- Large South Facing Garden
- Downstairs Utility & Shower Room
- Golden Triangle
- Short Walk to Windsor Town Centre
- Three Bedrooms
- Open Plan Kitchen/Diner
- Modern Integrated Kitchen
- Moments from Long Walk
- EPC D

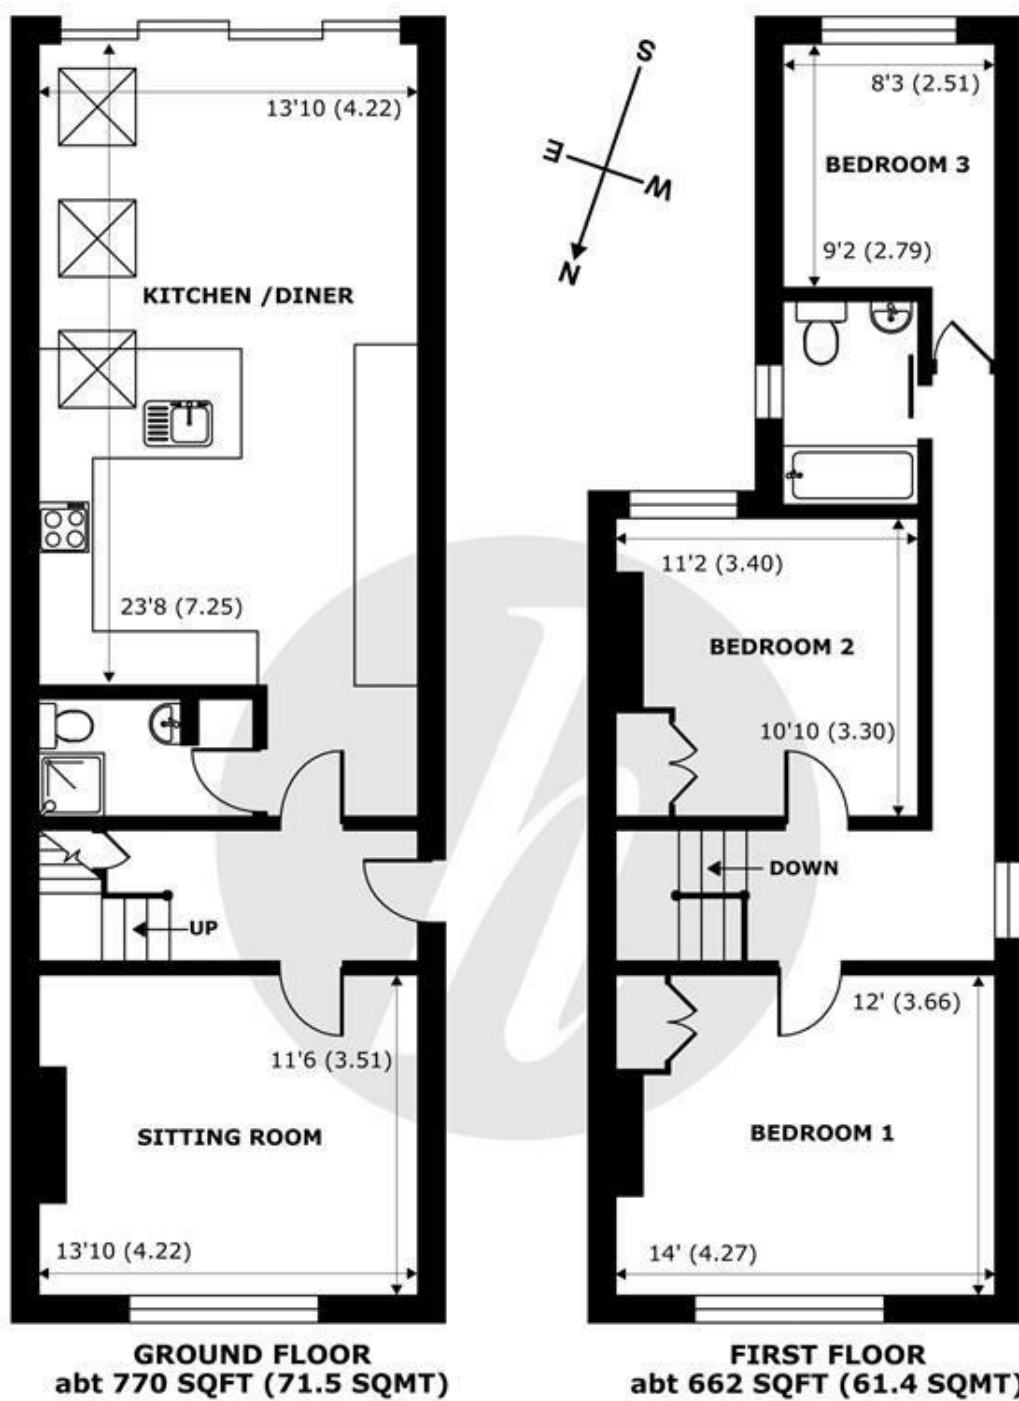

Adelaide Square, Windsor, SL4

Approximate Internal Area = 1182 sq ft / 109.8 sq m

Approximate External Area = 1432 sq ft / 133 sq m

For identification only - Not to scale



Floor plan produced in accordance with RICS Property Measurement Standards incorporating International Property Measurement Standards (IPMS2 Residential). © nichecom 2024. Produced for Hardings. REF: 1145676





11 High Street, Windsor, Berkshire, SL4 1LD,
T: 01753 833 118 | E: info@hardings.co.uk
www.hardings.co.uk

