



HARDINGS




Vansittart Road
Guide Price £500,000






This charming Victorian two-bedroom home is beautifully presented throughout, offering immaculate condition and a wealth of period features. The property includes a spacious reception/dining room, a modern kitchen and a contemporary & sleek bathroom.

The location is highly convenient, situated just a short distance from mainline rail stations providing swift connections to London and beyond and with close proximity to shops & amenities nearby. Residents benefit from access to a delightful communal green behind the property.

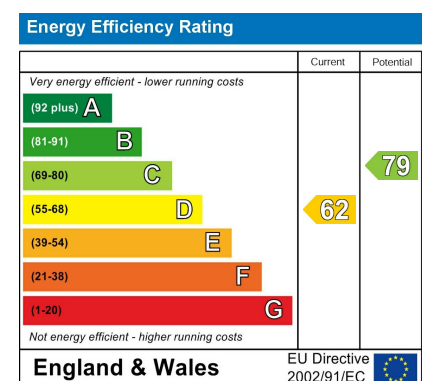

Features

- Two Bedroom Home
- Immaculate Condition Throughout
- Wealth of Period Features
- Access To A Delightful Communal Green
- Modern Bathroom
- Spacious Reception/ Diner
- Short Distance To The Mainline Rail Stations
- Permit Parking

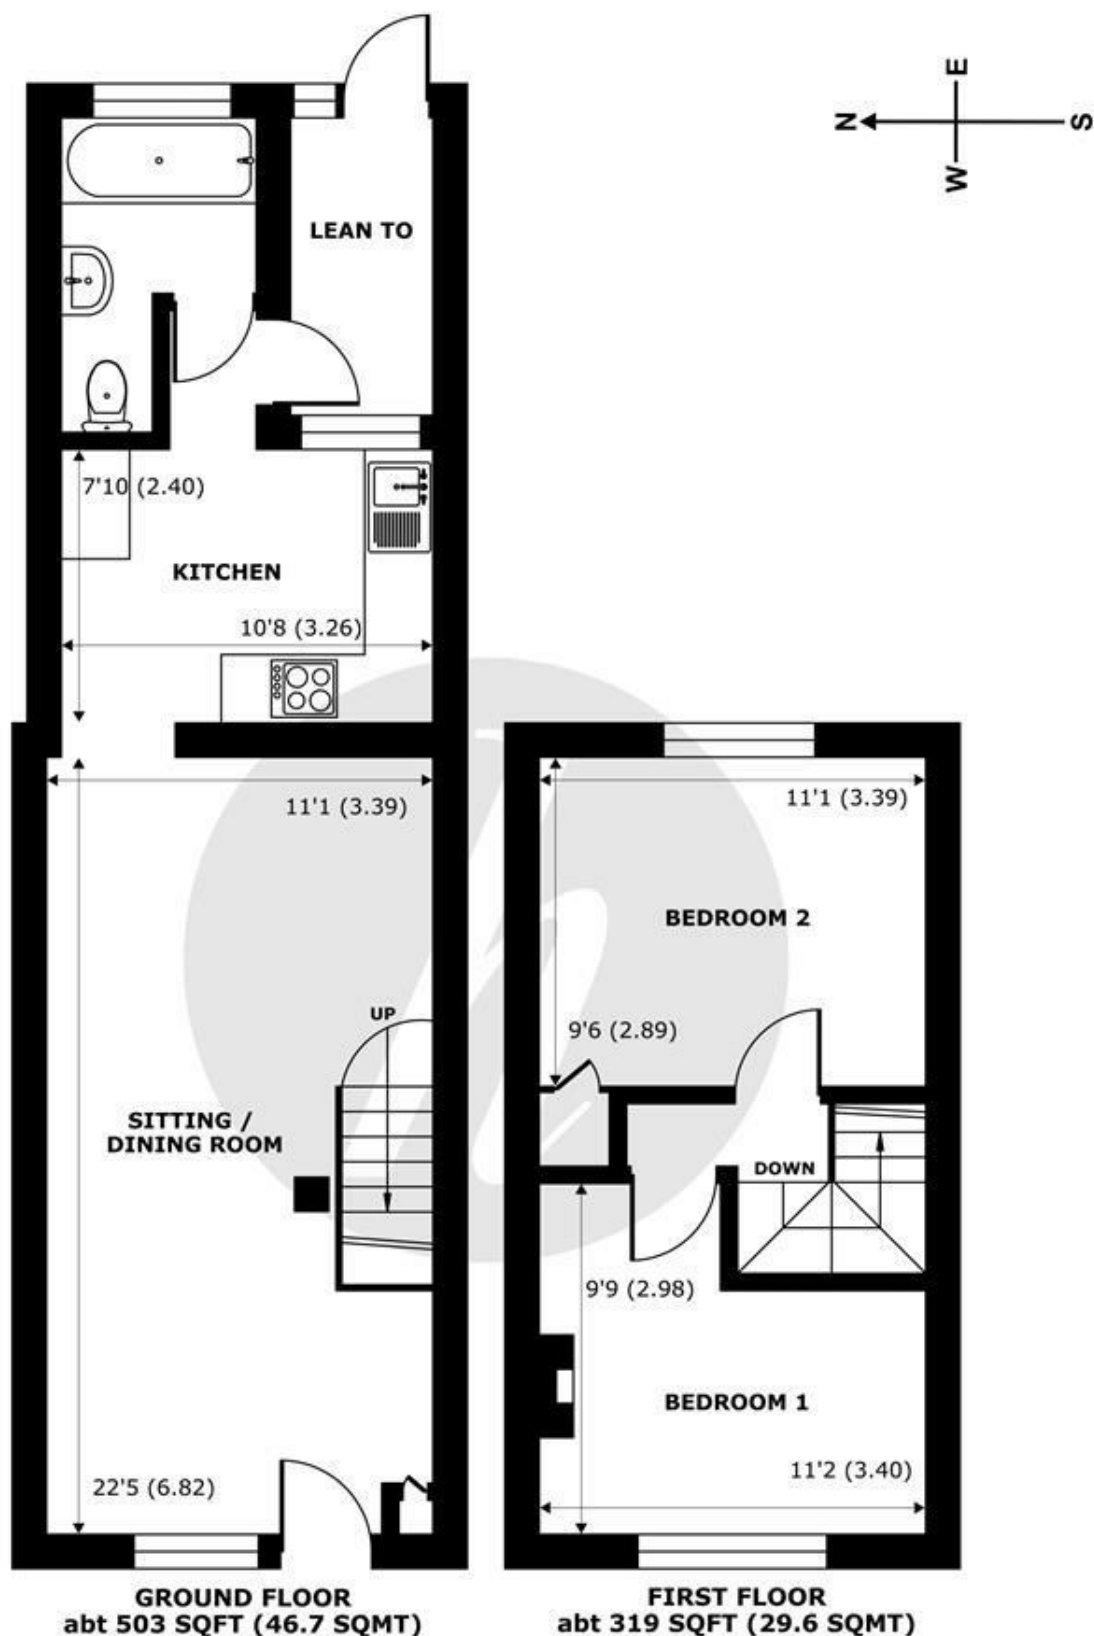

Vansittart Road, Windsor, SL4

Approximate Internal Area = 646 sq ft / 60 sq m (excludes lean to)




Approximate External Area = 822 sq ft / 76.3 sq m

For identification only - Not to scale



Floor plan produced in accordance with RICS Property Measurement 2nd Edition, Incorporating International Property Measurement Standards (IPMS2 Residential). © nichecom 2025. Produced for Hardings. REF: 1388527



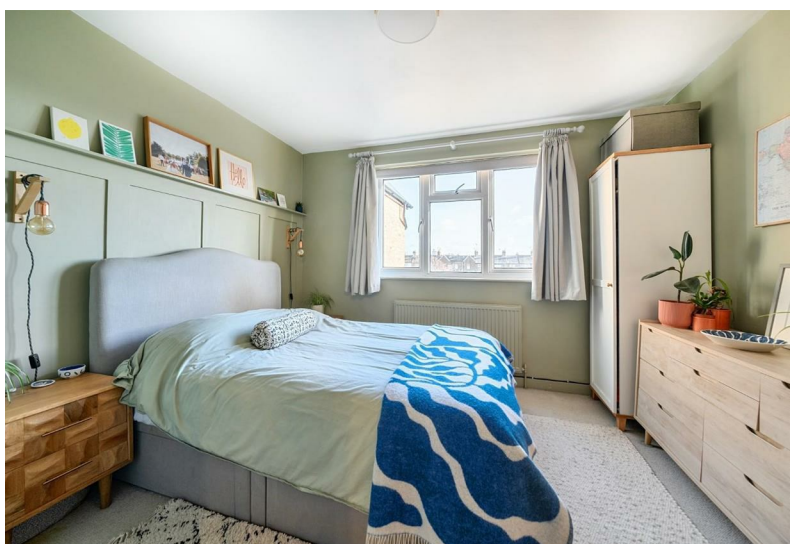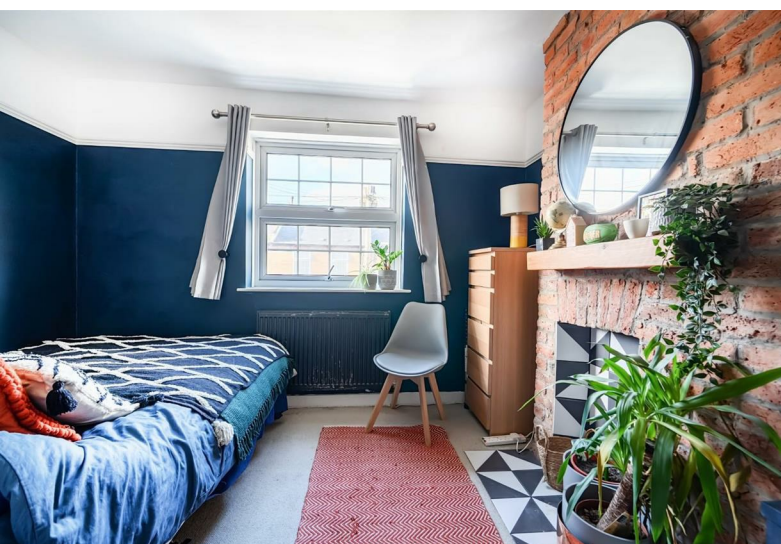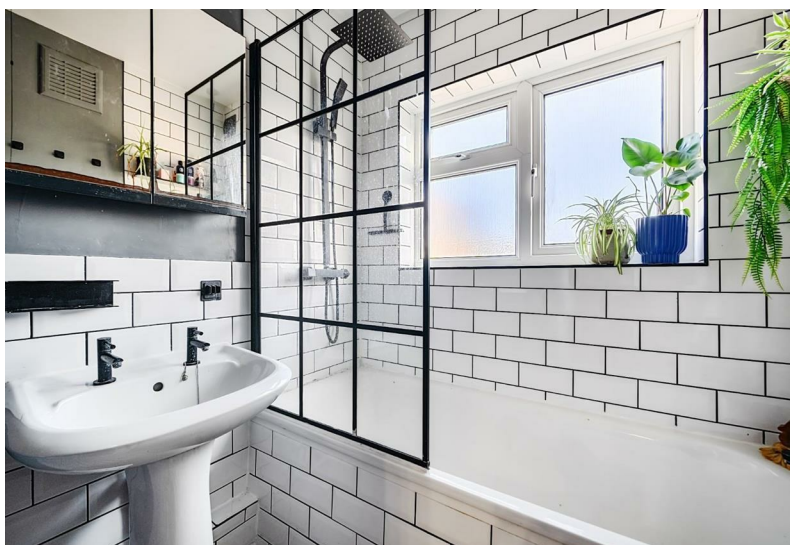

11 High Street, Windsor, Berkshire, SL4 1LD,
T: 01753 833 118 | E: info@hardings.co.uk
www.hardings.co.uk

