



HARDINGS




Dower Park
Offers Over £1,250,000






An attractive five bedroom, four bathroom detached house, located in a sought after area in the leafy fringes of Windsor town centre. Extended and remodelled to create 3000 sq ft of open-plan living accommodation, the property further benefits from driveway parking for multiple cars, bifolding doors leading onto a landscaped garden, study with direct access to outside, double garage and utility room. The property is offered to the market with NO CHAIN.

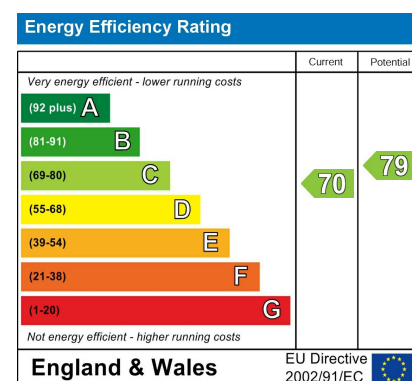

Features

- Attractive Detached House Approx 3000 Sq Ft.
- Double Garage
- Principal Bedroom with Ensuite and Dressing Room
- Landscaped Garden with Patio Leading to Lawned Area and Drinks Terrace
- No Chain
- Driveway Parking for Multiple Cars
- Set in a Sought after Area on the Fringes of Windsor Town Centre
- Four Further Bedrooms
- Four Bathrooms (3x En-Suite)
- Extended and Remodeled to Create Spacious Open Plan Living Accommodation

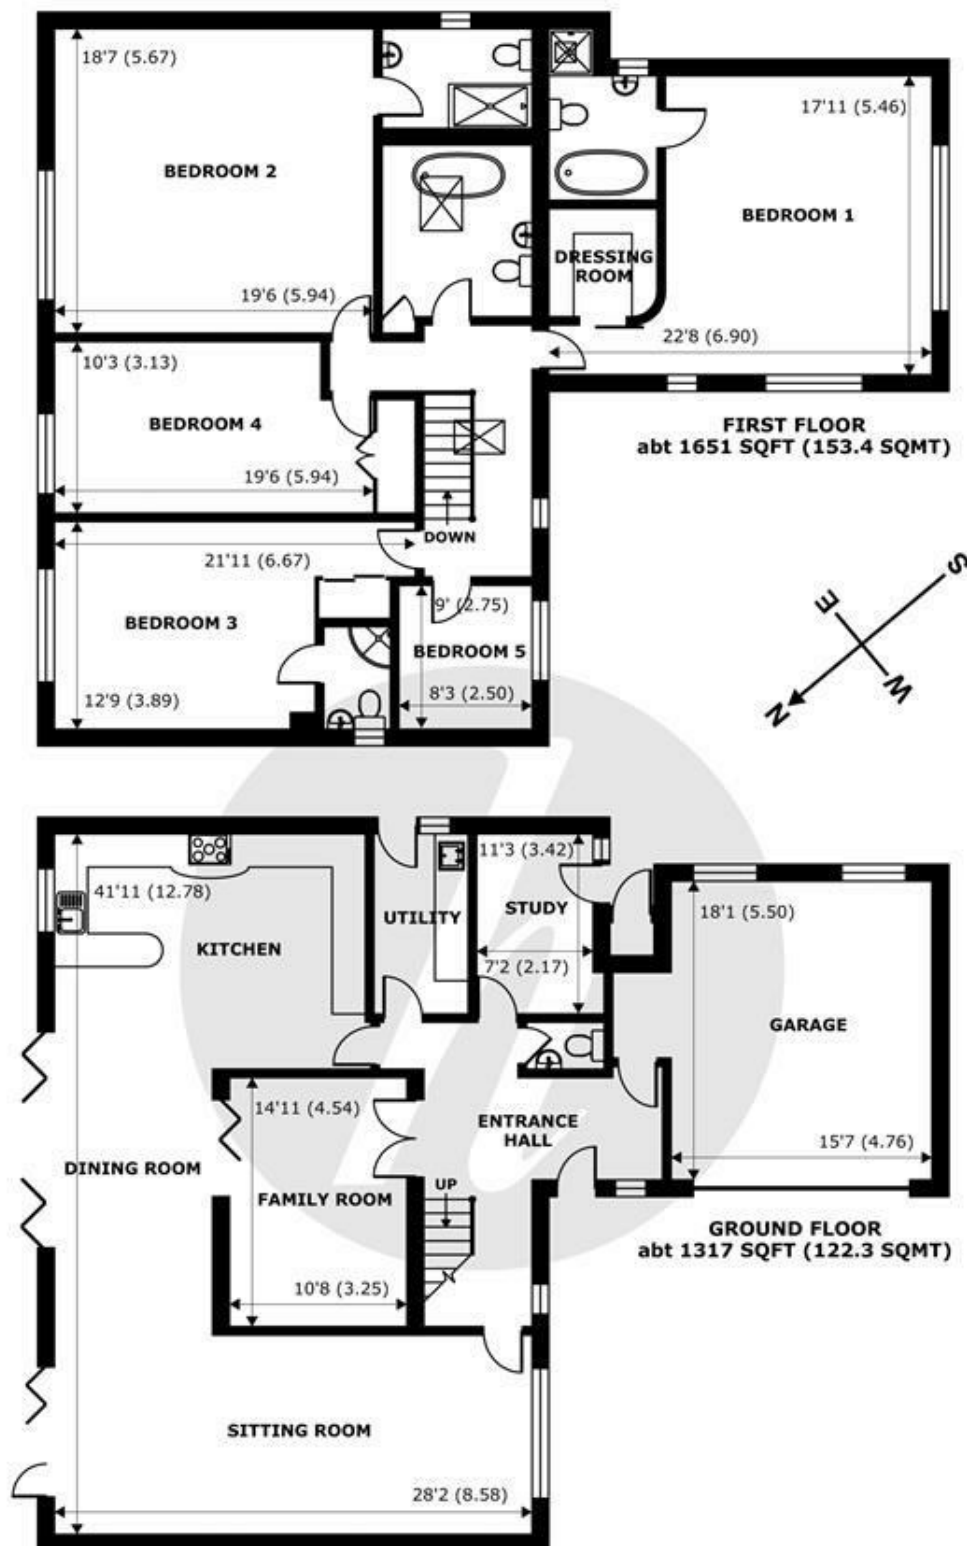

Dower Park, Windsor, SL4

Approximate Internal Area = 2968 sq ft / 275.7 sq m

Approximate External Area = 3313 sq ft / 307.8 sq m

Garage = 300 sq ft / 27.9 sq m


Total Internal Area = 3268 sq ft / 303.6 sq m

For identification only - Not to scale



Floor plan produced in accordance with RICS Property Measurement 2nd Edition, Incorporating International Property Measurement Standards (IPMS2 Residential). © nitchecom 2025. Produced for Hardings. REF: 1324894



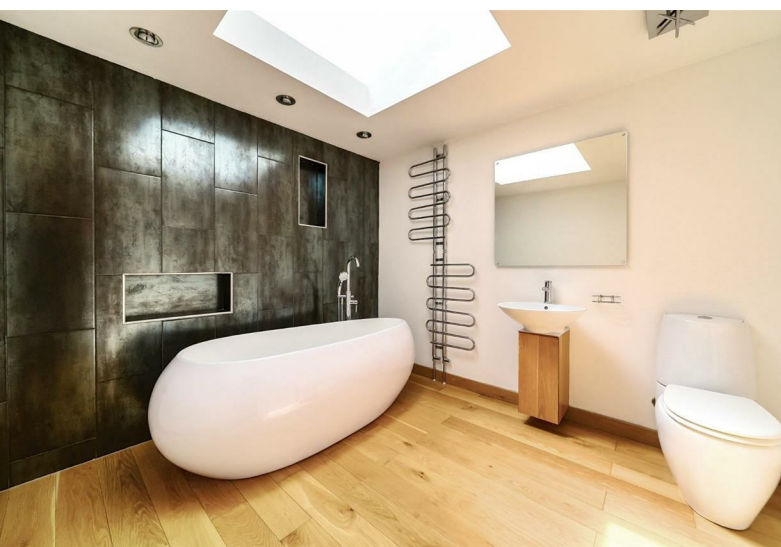

11 High Street, Windsor, Berkshire, SL4 1LD,
T: 01753 833 118 | E: info@hardings.co.uk
www.hardings.co.uk

