




HARDINGS




Oxford Road
Price Guide £575,000

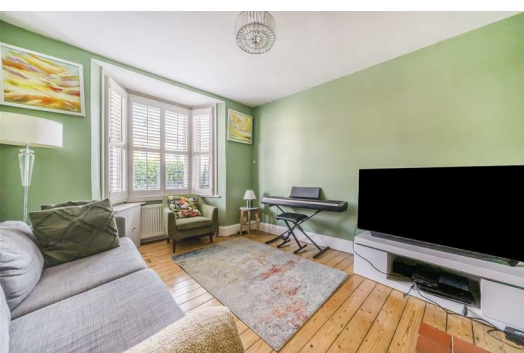




A well-presented three-bedroom mid-terraced home offering generous living space throughout positioned on a quiet residential one-way road. The ground floor features a front reception room, separate dining area and leading to a spacious modern kitchen with doors opening directly onto a private south-facing courtyard garden.

Ideally located just a short distance from Windsor town centre, the property enjoys easy access to local shops, excellent amenities, and transport links including Windsor & Eton Central and Windsor & Eton Riverside stations.

Energy Efficiency Rating		
	Current	Potential
Very energy efficient - lower running costs		
(92 plus) A		86
(81-91) B		
(69-80) C		
(55-68) D	68	
(39-54) E		
(21-38) F		
(1-20) G		
Not energy efficient - higher running costs		
England & Wales		EU Directive 2002/91/EC 

Features

- Three Bedrooms
- Integrated Kitchen
- Wealth of Period Features Throughout
- Potential to Extend Further (STPP)
- Separate Dining Room
- Front Reception Room
- South Facing Courtyard Garden
- Moments from Windsor Town Centre
- Quiet Residential Road
- Immaculate Condition Throughout

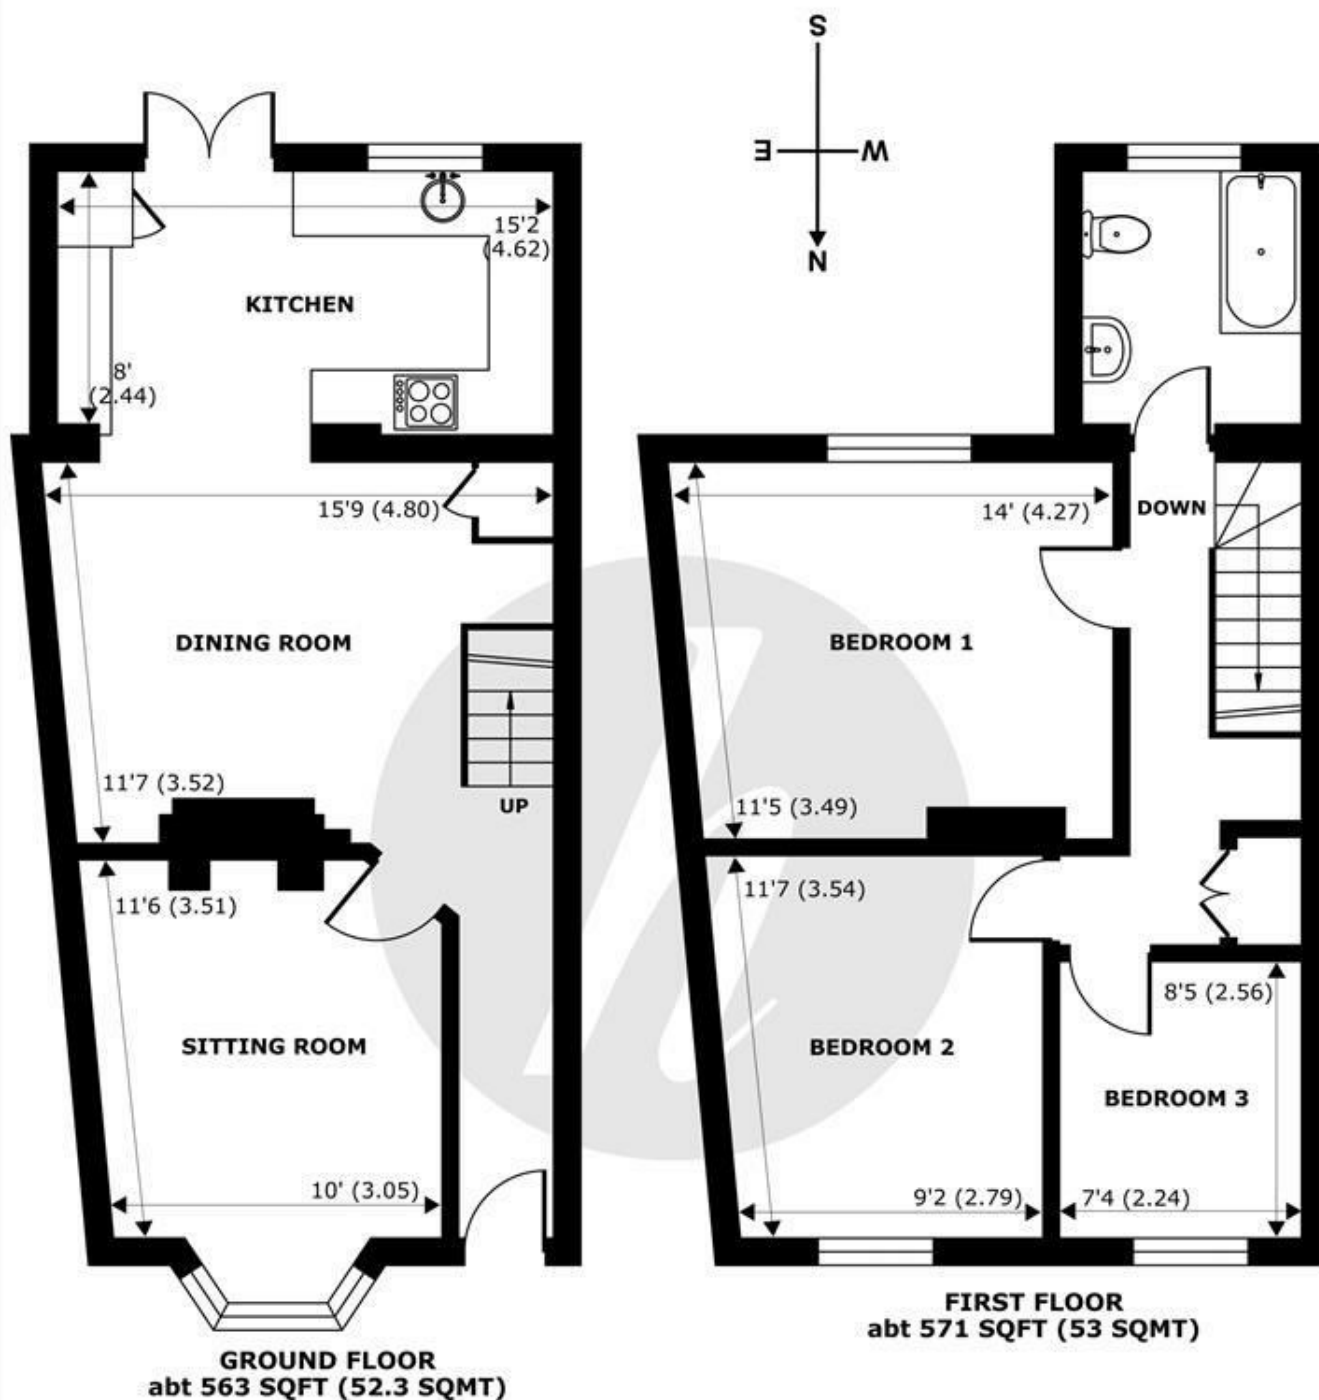

Oxford Road, Windsor, SL4



Approximate Internal Area = 968 sq ft / 89.9 sq m
Approximate External Area = 1134 sq ft / 105.3 sq m

For identification only - Not to scale



Floor plan produced in accordance with RICS Property Measurement 2nd Edition, Incorporating International Property Measurement Standards (IPMS2 Residential). © nitchecom 2025. Produced for Hardings. REF: 1350445



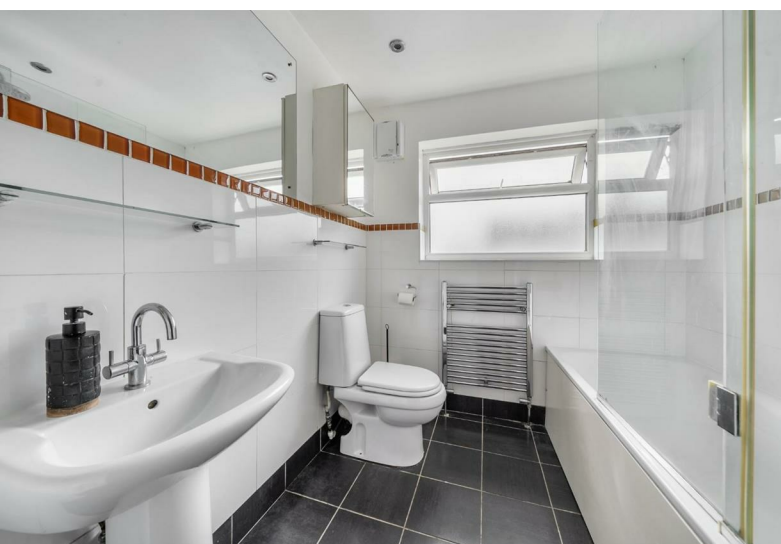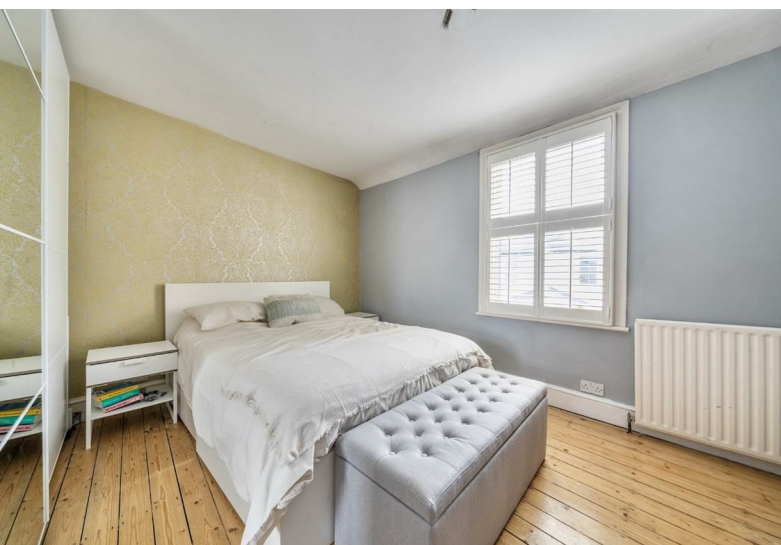

11 High Street, Windsor, Berkshire, SL4 1LD,
T: 01753 833 118 | E: info@hardings.co.uk
www.hardings.co.uk

