




HARDINGS




Adelaide Square
Price Guide £800,000

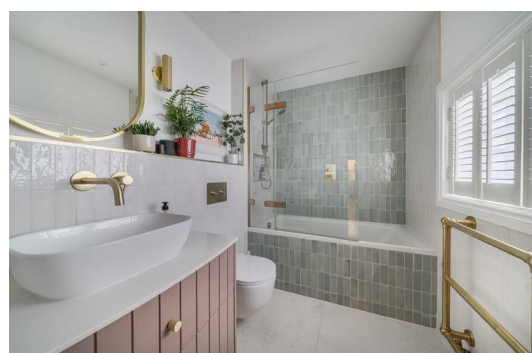




A superb 3 bedroom Grade II listed property with a modern interior, in the heart of Windsor. This elegant home benefits from high ceilings and period features throughout. The property further benefits from a delightful East facing private garden and West facing courtyard garden off the kitchen and permit parking.

Located In the heart of the 'Golden Triangle', a short walk from Windsor town centre and the Long Walk.

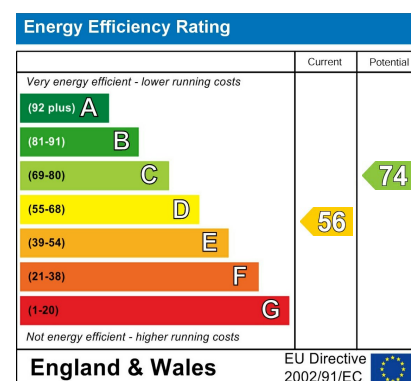

Features

- Three Bedrooms
- Grade II Listed House
- Close to The Long Walk, Local Shops & Direct Rail Links to London (Waterloo & Paddington)
- Downstairs Bathroom
- Period features
- Principle Bedroom with En Suite Bathroom
- Kitchen with Access onto Private Courtyard garden
- Utility Area

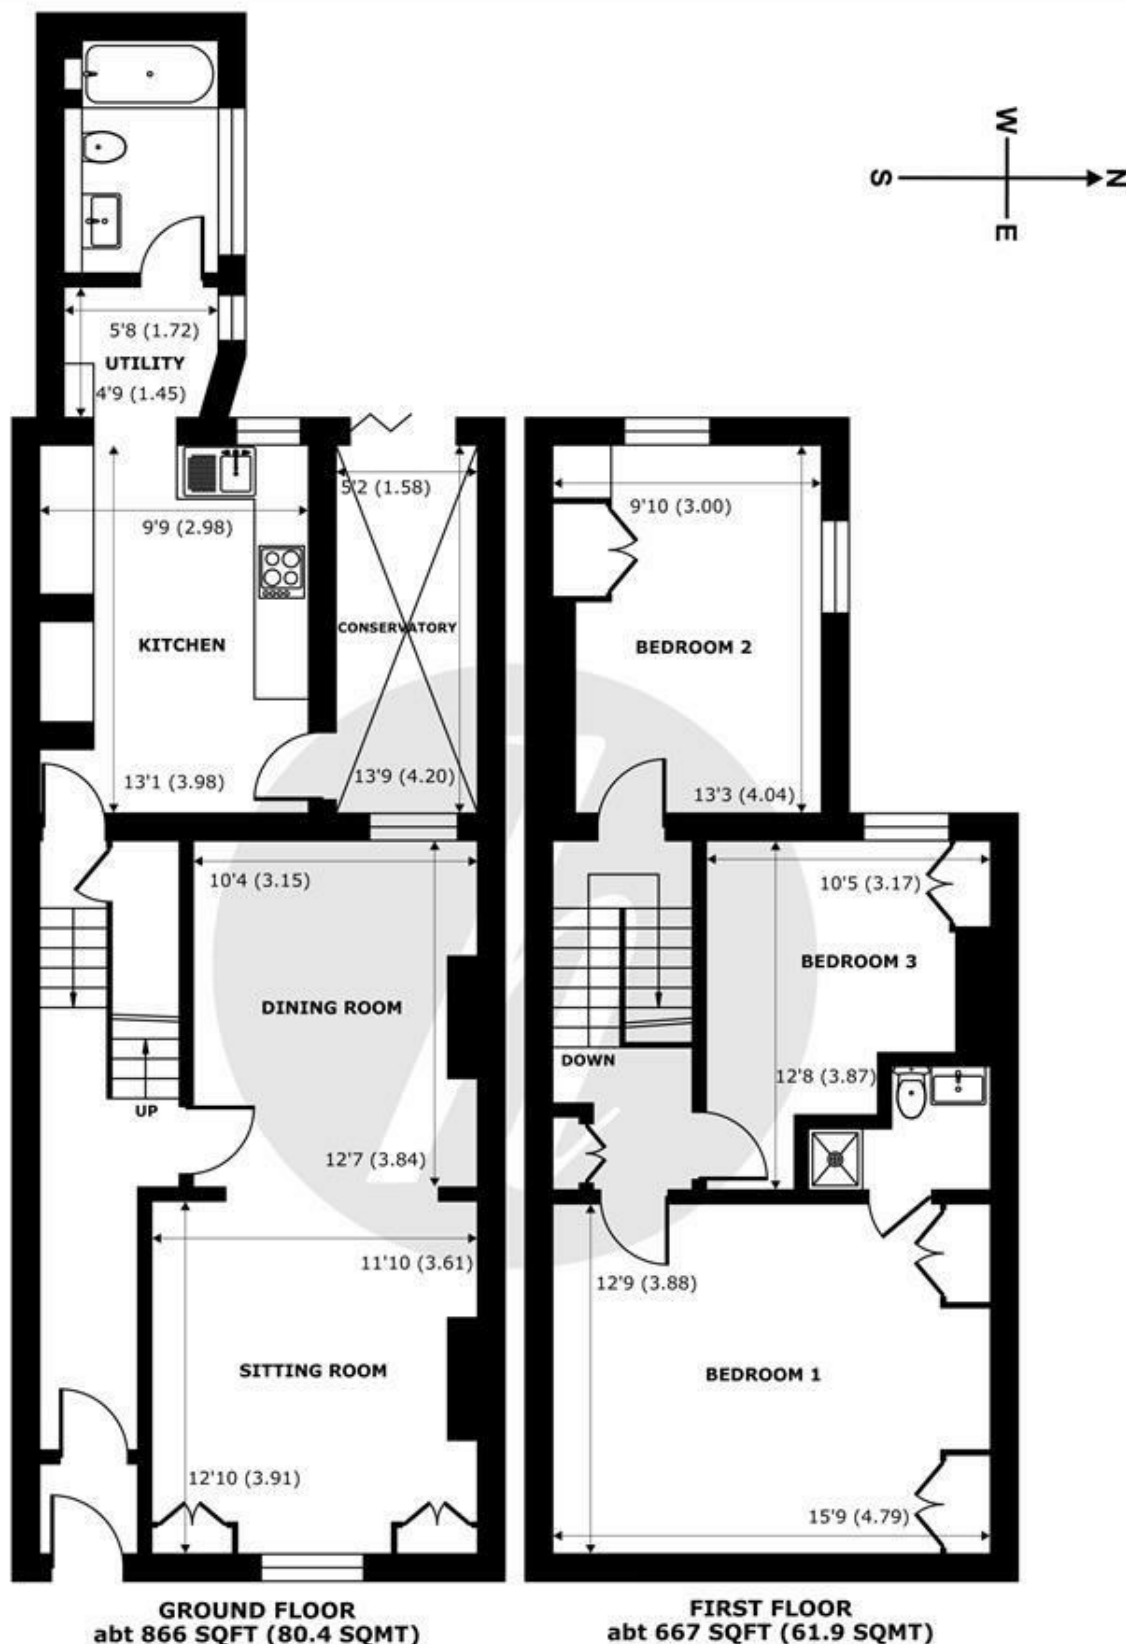

Adelaide Square, Windsor, SL4

Approximate Internal Area = 1275 sq ft / 118.4 sq m





Approximate External Area = 1533 sq ft / 142.4 sq m

For identification only - Not to scale



Floor plan produced in accordance with RICS Property Measurement 2nd Edition, Incorporating International Property Measurement Standards (IPMS2 Residential). © nichecom 2026. Produced for Hardings. REF: 1395080



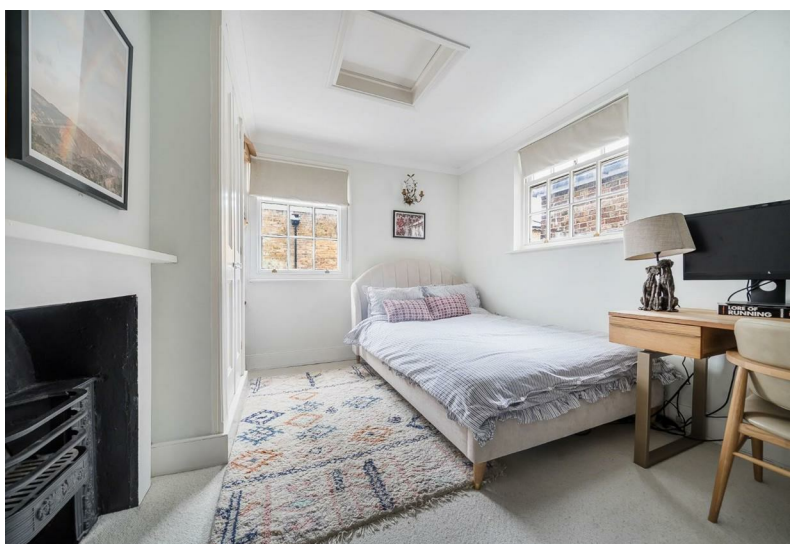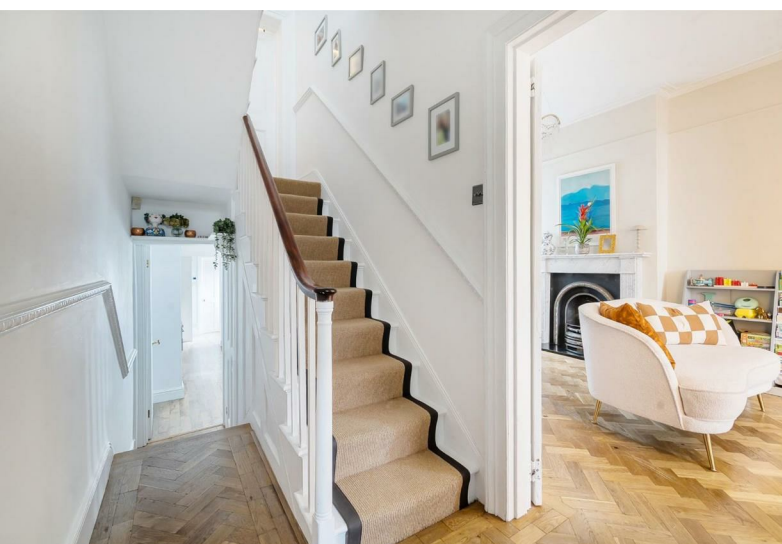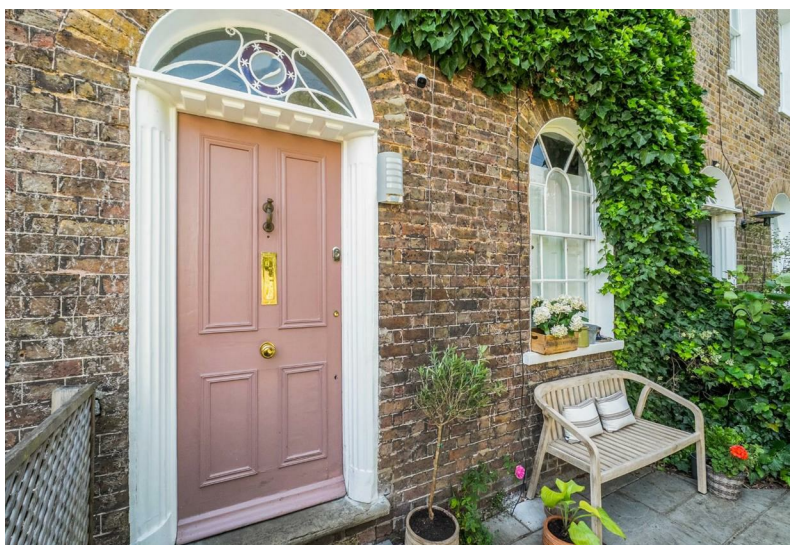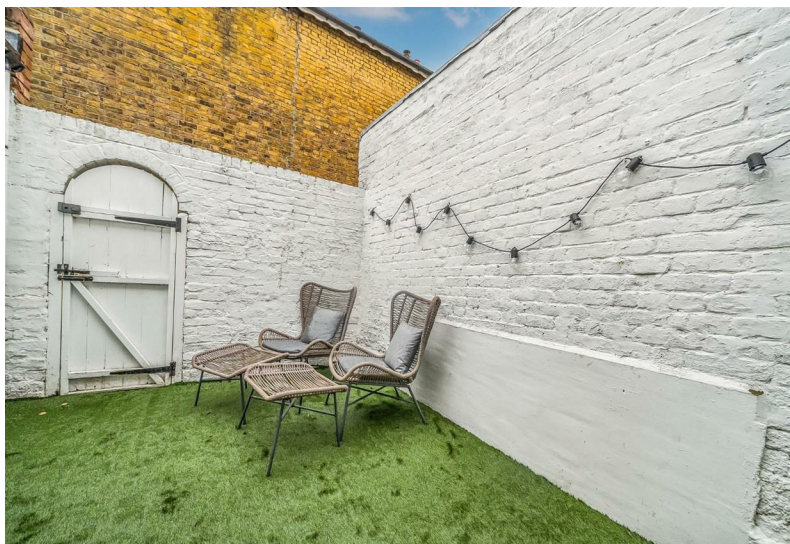

11 High Street, Windsor, Berkshire, SL4 1LD,
T: 01753 833 118 | E: info@hardings.co.uk
www.hardings.co.uk

